




## MANORVIEW CLOSE (W-LEG)

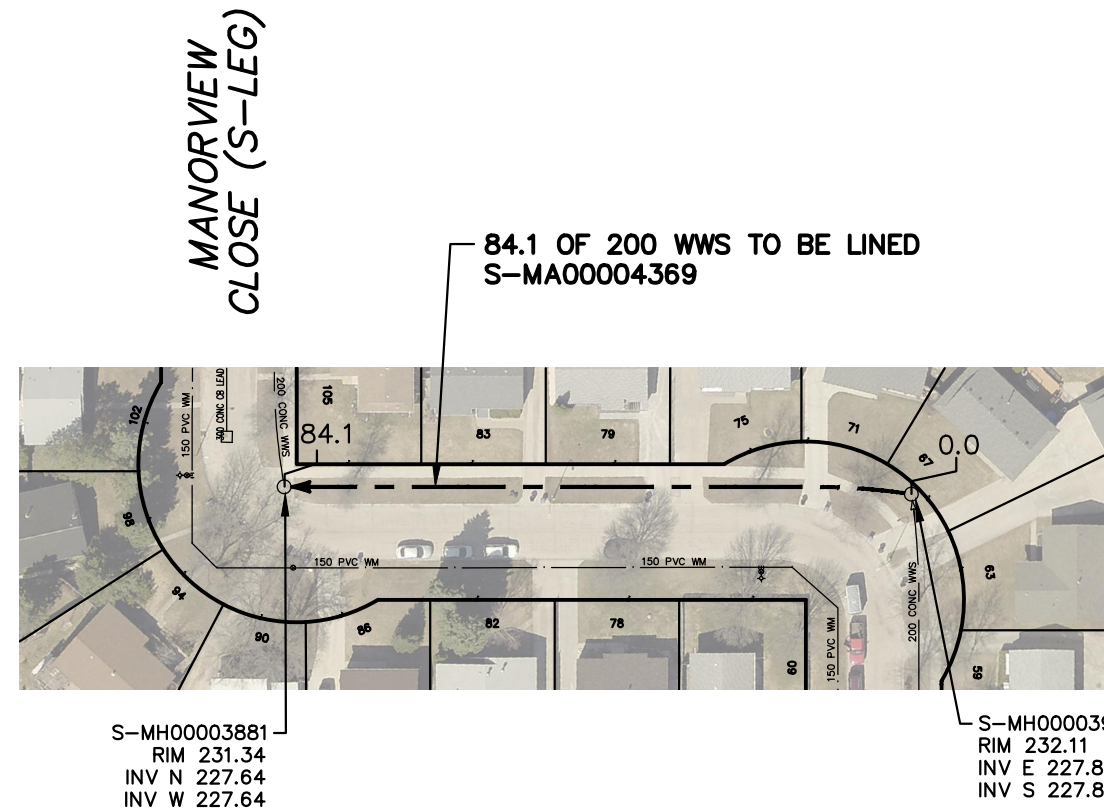

SEWER JUNCTION INFORMATION FROM SEWER VIDEO INSPECTION SEWER ID S-MA00004369		
DISTANCE FROM MH ID S-MH00003918		
DISTANCE	DIAMETER	CLOCK
10.7	150	10
11.9	150	2
20.6	150	2
20.9	50	10
22.9	150	10
24.0	150	1
41.4	150	10
42.7	150	2
58.6	150	10
59.8	150	2
74.6	150	10
75.8	150	2
81.1	150	9

### WARNING

IF POWER EQUIPMENT OR EXPLOSIVES ARE TO BE USED FOR EXCAVATION ON THIS PROJECT THE CONTRACTOR MUST:


- 1) NOTIFY THE GAS COMPANY OF THE PROPOSED LOCATION OF EXCAVATION.
- 2) TAKE PRECAUTION TO AVOID DAMAGE TO GAS COMPANY INSTALLATIONS.

SEE PROVINCIAL REGULATION 210/72 FOR DETAILS

FOR INDEX SEE  
11988

### METRIC

WHOLE NUMBERS INDICATE MILLIMETRES  
DECIMALIZED NUMBERS INDICATE METRES

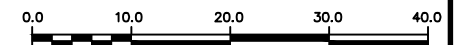

LOCATION APPROVED UNDERGROUND STRUCTURES  SUPV. U/G STRUCTURES COMMITTEE _____ DATE _____  NOTE: LOCATION OF UNDERGROUND STRUCTURES AS SHOWN ARE BASED ON THE BEST INFORMATION AVAILABLE BUT NO GUARANTEE IS GIVEN THAT ALL EXISTING UTILITIES ARE SHOWN OR THAT THE GIVEN LOCATIONS ARE EXACT. CONFIRMATION OF EXISTENCE AND EXACT LOCATION OF ALL SERVICES MUST BE OBTAINED FROM THE INDIVIDUAL UTILITIES BEFORE PROCEEDING WITH CONSTRUCTION.	B.M. ELEV.  <table border="1"> <tr><td> </td><td> </td><td> </td><td> </td></tr> <tr><td> </td><td> </td><td> </td><td> </td></tr> <tr><td> </td><td> </td><td> </td><td> </td></tr> <tr><td> </td><td> </td><td> </td><td> </td></tr> <tr><td> </td><td> </td><td> </td><td> </td></tr> <tr><td> </td><td> </td><td> </td><td> </td></tr> </table>																									DESIGNED BY SC CHECKED BY SC  DRAWN BY AJ APPROVED BY KZ  SCALE: HORIZONTAL 1:750 VERTICAL RELEASED FOR CONSTRUCTION <b>K. ZUREK</b> CONSULTANT DRAWING NUMBER -	 <b>THE CITY OF WINNIPEG</b> WATER AND WASTE DEPARTMENT ENGINEERING DIVISION  2018 SEWER MAIN RENEWALS BY CIPP LINING <b>MANORVIEW CLOSE (W-LEG)</b> MH AT MANORVIEW CLOSE (N-LEG) TO MH AT MANORVIEW CLOSE (S-LEG)	SHEET <b>33</b> OF <b>52</b> CITY DRAWING NUMBER <b>12018</b>
NO. REVISIONS DATE BY DATE 2019 01 24 DATE 2019-01-23	ENGINEER'S SEAL <b>ORIGINAL</b> <b>SIGNED BY</b> <b>S.R.J.</b> <b>COURNOYER</b> <b>19/01/22</b>																											

PLOT DATE: 2019 01 24

BID OPPORTUNITY: 58-2019  
CONTRACT NUMBER: 4

FILE PATH: R:\DRAWINGS\SEWER\2018 RENEWALS\RENEWALS & ASSOCIATED WORKS\CONTRACT 4\CONSTRUCTION DWGS\  
FILE NAME: MANORVIEW CLOSE (W LEG).dwg