


PEONY AVENUE

VERBENA ST

71.8 OF 300 CS TO BE LINED
S-MA00001879

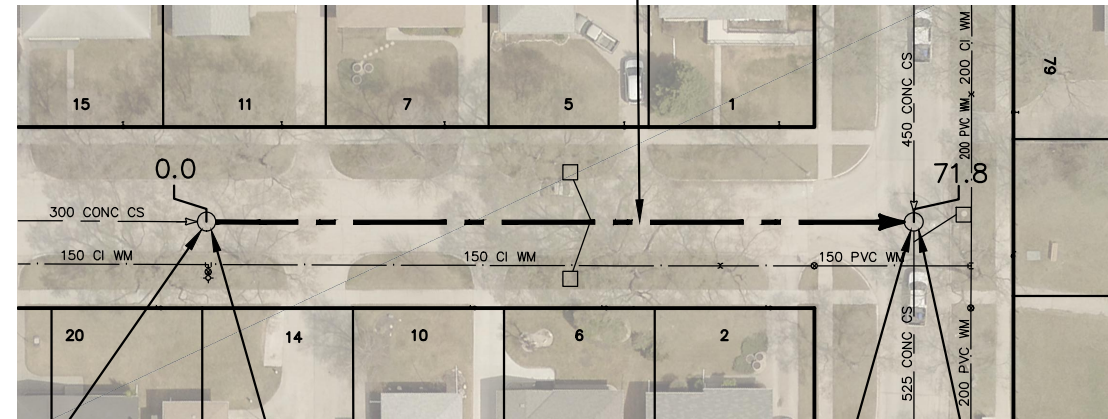

REPLACE RISER 0.0-0.8
(TO BE DONE BY OTHERS)

S-MH00001605
RIM 230.83
INV E 228.21
INV W 228.21

S-MH00001631
RIM 231.03
INV N 227.66
INV S 227.60
INV W 227.79


GROUT MANHOLE FRAME
(TO BE DONE BY OTHERS)

SEWER JUNCTION INFORMATION FROM SEWER VIDEO INSPECTION SEWER ID S-MA00001879		
DISTANCE FROM MH ID S-MH00001605		
DISTANCE	DIAMETER	CLOCK
9.8	150	10
12.2	150	2
25.9	150	10
27.1	150	2
34.6	150	10
35.9	150	2
42.1	150	10
43.3	150	2
58.1	150	10
59.4	150	2

FOR INDEX SEE
11988

METRIC

WHOLE NUMBERS INDICATE MILLIMETRES
DECIMALIZED NUMBERS INDICATE METRES

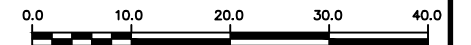

WARNING

IF POWER EQUIPMENT OR EXPLOSIVES
ARE TO BE USED FOR EXCAVATION ON
THIS PROJECT THE CONTRACTOR MUST:

- 1) NOTIFY THE GAS COMPANY OF THE PROPOSED LOCATION OF EXCAVATION.
- 2) TAKE PRECAUTION TO AVOID DAMAGE TO GAS COMPANY INSTALLATIONS.

SEE PROVINCIAL REGULATION 210/72 FOR DETAILS

LOCATION APPROVED UNDERGROUND STRUCTURES

SUPV. U/G STRUCTURES COMMITTEE DATE

NOTE:

LOCATION OF UNDERGROUND STRUCTURES AS SHOWN ARE BASED ON THE BEST INFORMATION AVAILABLE BUT NO GUARANTEE IS GIVEN THAT ALL EXISTING UTILITIES ARE SHOWN OR THAT THE GIVEN LOCATIONS ARE EXACT. CONFIRMATION OF EXISTENCE AND EXACT LOCATION OF ALL SERVICES MUST BE OBTAINED FROM THE INDIVIDUAL UTILITIES BEFORE PROCEEDING WITH CONSTRUCTION.

B.M. ELEV.			
NO.	REVISIONS	DATE	BY

DESIGNED BY	SC	CHECKED BY	SC
DRAWN BY	AJ	APPROVED BY	KZ
SCALE:	1:750	RELEASED FOR CONSTRUCTION	K.ZUREK
HORIZONTAL		DATE	
VERTICAL	DATE	2019 01 24	DATE

ENGINEER'S SEAL
**ORIGINAL
SIGNED BY
S.R.J.
COURNOYER
19/01/22**
CONSULTANT DRAWING NUMBER

 **THE CITY OF WINNIPEG**
WATER AND WASTE DEPARTMENT
ENGINEERING DIVISION

2018 SEWER MAIN RENEWALS
BY CIPP LINING
PEONY AVENUE
1ST MH W OF VERBENA STREET TO
MH AT VERBENA STREET

SHEET **41** OF **52**
CITY DRAWING NUMBER
12026