

ANDERSON AVENUE

100.5 OF 375 CS WWS TO BE LINED
S-MA00015483



S-MH00013682
RIM 230.39
INV E 226.44
INV W 226.44

S-MH00013787
RIM 230.60
INV S 225.16
INV W 225.16
INV N

AIKINS ST

SEWER JUNCTION INFORMATION FROM SEWER VIDEO INSPECTION SEWER ID S-MA00015483		
DISTANCE FROM MH ID S-MH00013682		
DISTANCE	DIAMETER	CLOCK
5.4	150	10
5.9	150	2
9.0	150	3
16.4	150	10
17.1	150	1
27.3	150	1
28.6	150	10
36.2	150	1
36.9	150	10
42.7	150	10
45.8	150	10
52.1	150	11
52.6	150	11
57.4	250	3
59.2	150	10
69.3	150	1
69.3	150	11
71.4	150	12

WARNING


IF POWER EQUIPMENT OR EXPLOSIVES ARE TO BE USED FOR EXCAVATION ON THIS PROJECT THE CONTRACTOR MUST:

- 1) NOTIFY THE GAS COMPANY OF THE PROPOSED LOCATION OF EXCAVATION.
- 2) TAKE PRECAUTION TO AVOID DAMAGE TO GAS COMPANY INSTALLATIONS.

SEE PROVINCIAL REGULATION 210/72 FOR DETAILS

METRIC

WHOLE NUMBERS INDICATE MILLIMETRES
DECIMALIZED NUMBERS INDICATE METRES

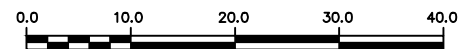

FOR INDEX SEE
12201

LOCATION APPROVED UNDERGROUND STRUCTURES SUPV. U/G STRUCTURES COMMITTEE _____ DATE _____ NOTE: LOCATION OF UNDERGROUND STRUCTURES AS SHOWN ARE BASED ON THE BEST INFORMATION AVAILABLE BUT NO GUARANTEE IS GIVEN THAT ALL EXISTING UTILITIES ARE SHOWN OR THAT THE GIVEN LOCATIONS ARE EXACT. CONFIRMATION OF EXISTENCE AND EXACT LOCATION OF ALL SERVICES MUST BE OBTAINED FROM THE INDIVIDUAL UTILITIES BEFORE PROCEEDING WITH CONSTRUCTION.	B.M. ELEV.		ENGINEER'S SEAL		 THE CITY OF WINNIPEG WATER AND WASTE DEPARTMENT ENGINEERING DIVISION 2018 SEWER MAIN RENEWALS BY CIPP LINNING ANDERSON AVENUE 1ST MH S OF AIKINS STREET TO MH AT AIKINS STREET	SHEET 5 OF 57 CITY DRAWING NUMBER 12204	
			DESIGNED BY SC	CHECKED BY SC			ORIGINAL SIGNED BY S.R.J. COURNOYER 19/07/12 CONSULTANT DRAWING NUMBER -
			DRAWN BY AJ	APPROVED BY KZ			
NO. REVISIONS DATE BY		SCALE: HORIZONTAL 1:750 VERTICAL	RELEASED FOR CONSTRUCTION S. COURNOYER				
		DATE 2019 07 12	DATE 2019 07 12				