




# ARLINGTON STREET

ELLICE AVE

12.5 OF 375 CS TO BE LINED  
S-MA20017404

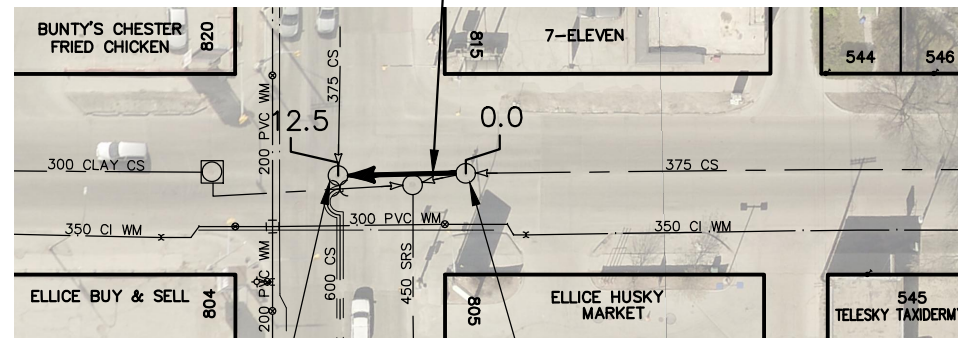

S-MH20015620  
RIM 233.12  
INV N 227.53  
INV E 227.59  
INV W 227.59

S-MH20015614  
RIM 233.01  
INV N  
INV S 227.61  
INV S 227.60

SEWER JUNCTION INFORMATION FROM SEWER VIDEO INSPECTION		
SEWER ID S-MA20017404		
DISTANCE FROM MH ID S-MH20015614		
DISTANCE	DIAMETER	CLOCK
**** NO SERVICE JUNCTION****		

## WARNING

IF POWER EQUIPMENT OR EXPLOSIVES ARE TO BE USED FOR EXCAVATION ON THIS PROJECT THE CONTRACTOR MUST:


- 1) NOTIFY THE GAS COMPANY OF THE PROPOSED LOCATION OF EXCAVATION.
- 2) TAKE PRECAUTION TO AVOID DAMAGE TO GAS COMPANY INSTALLATIONS.

SEE PROVINCIAL REGULATION 210/72 FOR DETAILS

FOR INDEX SEE  
12201

## METRIC

WHOLE NUMBERS INDICATE MILLIMETRES  
DECIMALIZED NUMBERS INDICATE METRES

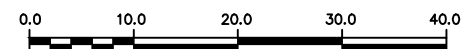

### LOCATION APPROVED UNDERGROUND STRUCTURES

SUPV. U/G STRUCTURES COMMITTEE DATE

NOTE:

LOCATION OF UNDERGROUND STRUCTURES AS SHOWN ARE BASED ON THE BEST INFORMATION AVAILABLE BUT NO GUARANTEE IS GIVEN THAT ALL EXISTING UTILITIES ARE SHOWN OR THAT THE GIVEN LOCATIONS ARE EXACT. CONFIRMATION OF EXISTENCE AND EXACT LOCATION OF ALL SERVICES MUST BE OBTAINED FROM THE INDIVIDUAL UTILITIES BEFORE PROCEEDING WITH CONSTRUCTION.

NO.	REVISIONS	DATE	BY

DESIGNED BY	SC	CHECKED BY	SC
DRAWN BY	AJ	APPROVED BY	KZ
SCALE:		RELEASED FOR CONSTRUCTION	S. COURNOYER
HORIZONTAL	1:750	DATE	2019 07 12
VERTICAL		DATE	2019 07 12

ENGINEER'S SEAL  
**ORIGINAL SIGNED BY S.R.J. COURNOYER 19/07/12**  
CONSULTANT DRAWING NUMBER -



## THE CITY OF WINNIPEG WATER AND WASTE DEPARTMENT ENGINEERING DIVISION

2018 SEWER MAIN RENEWALS  
BY CIPP LINING  
**ARLINGTON STREET**  
1ST MH N OF ELLICE AVENUE (N-P) TO  
MH AT ELLICE AVENUE (E)

SHEET **7** OF **57**  
CITY DRAWING NUMBER  
**12206**

PLOT DATE: 2019 07 12

BID OPPORTUNITY: 619-2019  
CONTRACT NUMBER: 5

FILE PATH: R:\DRAWINGS\SEWER\2018 RENEWALS\RENEWALS & ASSOCIATED WORKS\CONTRACT 5\CONSTRUCTION DWGS\  
FILE NAME: Arlington-ellice.dwg