


LANSDOWNE AVENUE

← 75m S OF S/R ST CROSS ST | 95.4 OF 450 CS TO BE LINED S-MA00008974 | 71m N OF N/R SCOTIA ST →

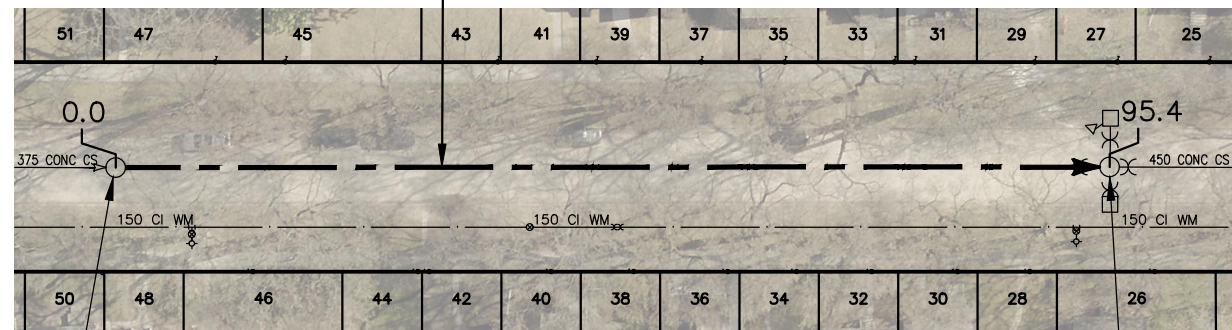

S-MH00006019
RIM 227.84
INV E 225.50
INV W 225.20

S-MH00006018
RIM 228.39
INV E 225.23
INV W 225.24

SEWER JUNCTION INFORMATION FROM SEWER VIDEO INSPECTION		
SEWER ID S-MA00008974		
DISTANCE FROM MH ID S-MH00006019		
DISTANCE	DIAMETER	CLOCK
12.6	150	10
13.3	150	2
20.3	150	10
21.0	150	2
28.6	150	2
36.9	250	10
43.1	250	10
43.9	150	2
45.8	150	1
50.8	150	10
51.5	150	2
58.5	150	10
59.3	150	1
66.1	150	10
66.8	150	2
73.8	150	2
81.0	150	10
81.6	150	2
88.8	150	10
89.4	150	2

WARNING

IF POWER EQUIPMENT OR EXPLOSIVES ARE TO BE USED FOR EXCAVATION ON THIS PROJECT THE CONTRACTOR MUST:


- 1) NOTIFY THE GAS COMPANY OF THE PROPOSED LOCATION OF EXCAVATION.
- 2) TAKE PRECAUTION TO AVOID DAMAGE TO GAS COMPANY INSTALLATIONS.

SEE PROVINCIAL REGULATION 210/72 FOR DETAILS

FOR INDEX SEE 12202

METRIC

WHOLE NUMBERS INDICATE MILLIMETRES
DECIMALIZED NUMBERS INDICATE METRES

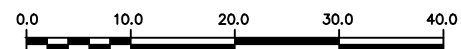

LOCATION APPROVED
UNDERGROUND STRUCTURES

SUPV. U/G STRUCTURES COMMITTEE DATE

NOTE:

LOCATION OF UNDERGROUND STRUCTURES AS SHOWN ARE BASED ON THE BEST INFORMATION AVAILABLE BUT NO GUARANTEE IS GIVEN THAT ALL EXISTING UTILITIES ARE SHOWN OR THAT THE GIVEN LOCATIONS ARE EXACT. CONFIRMATION OF EXISTENCE AND EXACT LOCATION OF ALL SERVICES MUST BE OBTAINED FROM THE INDIVIDUAL UTILITIES BEFORE PROCEEDING WITH CONSTRUCTION.

B.M. ELEV.			
NO.	REVISIONS	DATE	BY

DESIGNED BY	SC	CHECKED BY	SC
DRAWN BY	AJ	APPROVED BY	KZ
SCALE:		RELEASED FOR CONSTRUCTION	
HORIZONTAL	1:750	S. COURNOYER	
VERTICAL			
DATE	2019 07 12	DATE	2019 07 12

ENGINEER'S SEAL
ORIGINAL
SIGNED BY
S.R.J.
COURNOYER
19/07/12

CONSULTANT DRAWING NUMBER

BID OPPORTUNITY: 619-2019
CONTRACT NUMBER: 5



THE CITY OF WINNIPEG
WATER AND WASTE DEPARTMENT
ENGINEERING DIVISION

2018 SEWER MAIN RENEWALS
BY CIPP LINING
LANSDOWNE AVENUE
1ST MH E OF ST CROSS STREET TO
2ND MH E OF ST CROSS STREET

SHEET 38 OF 57
CITY DRAWING NUMBER

12237

PLOT DATE: 2019 07 12

FILE PATH: R:\DRAWINGS\SEWER\2018 RENEWALS\RENEWALS & ASSOCIATED WORKS\CONTRACT 5\CONSTRUCTION DWGS\
FILE NAME: LANSDOWNE AVE.dwg