


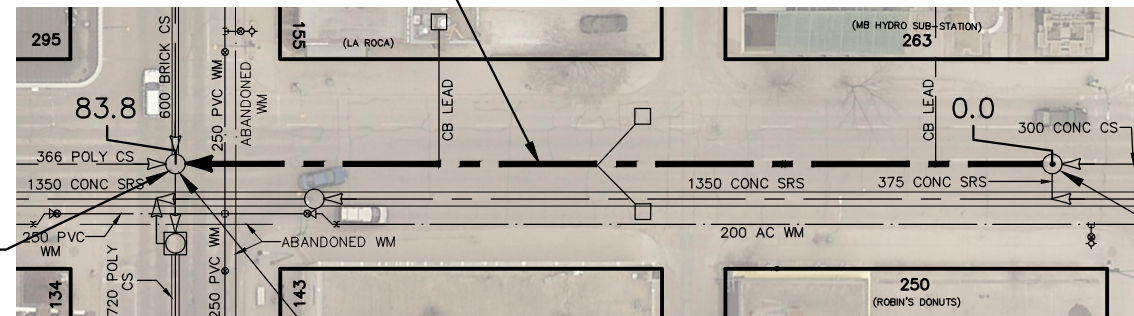

# YORK AVENUE (C)

83.8 OF 300 CS TO BE LINED  
S-MA20016057

REPLACE BENCHING  
(TO BE DONE BY OTHERS)



SMITH ST

S-MH20014447  
RIM 231.87  
INV E 227.51  
INV S 227.34  
INV W 227.51  
INV N 227.52

S-MH20014462  
RIM 231.99  
INV E 227.96  
INV S 228.20  
INV W 227.96

SEWER JUNCTION INFORMATION FROM SEWER VIDEO INSPECTION		
SEWER ID S-MA20016057		
DISTANCE FROM MH ID S-MH20014447		
DISTANCE	DIAMETER	CLOCK
40.2	300	3
40.2	300	9
****REVERSAL REQUIRED****		

SEWER JUNCTION INFORMATION FROM SEWER VIDEO INSPECTION		
SEWER ID S-MA20016057		
DISTANCE FROM MH ID S-MH20014462		
DISTANCE	DIAMETER	CLOCK
25.7	150	11
32.2	150	2
34.1	150	2
****REVERSAL REQUIRED****		

## WARNING

IF POWER EQUIPMENT OR EXPLOSIVES ARE TO BE USED FOR EXCAVATION ON THIS PROJECT THE CONTRACTOR MUST:


- 1) NOTIFY THE GAS COMPANY OF THE PROPOSED LOCATION OF EXCAVATION.
- 2) TAKE PRECAUTION TO AVOID DAMAGE TO GAS COMPANY INSTALLATIONS.

SEE PROVINCIAL REGULATION 210/72 FOR DETAILS

FOR INDEX SEE  
12202

## METRIC

WHOLE NUMBERS INDICATE MILLIMETRES  
DECIMALIZED NUMBERS INDICATE METRES

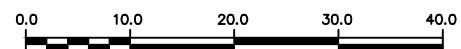

### LOCATION APPROVED UNDERGROUND STRUCTURES

SUPV. U/G STRUCTURES COMMITTEE DATE

#### NOTE:

LOCATION OF UNDERGROUND STRUCTURES AS SHOWN ARE BASED ON THE BEST INFORMATION AVAILABLE BUT NO GUARANTEE IS GIVEN THAT ALL EXISTING UTILITIES ARE SHOWN OR THAT THE GIVEN LOCATIONS ARE EXACT. CONFIRMATION OF EXISTENCE AND EXACT LOCATION OF ALL SERVICES MUST BE OBTAINED FROM THE INDIVIDUAL UTILITIES BEFORE PROCEEDING WITH CONSTRUCTION.

B.M. ELEV.			
NO.	REVISIONS	DATE	BY

DESIGNED BY	SC	CHECKED BY	SC
DRAWN BY	BL	APPROVED BY	KZ
SCALE:		RELEASED FOR CONSTRUCTION	
HORIZONTAL	1:750	S. COURNOYER	
VERTICAL			
DATE	2019 07 12	DATE	2019 07 12

ENGINEER'S SEAL  
**ORIGINAL SIGNED BY S.R.J. COURNOYER 19/07/12**  
CONSULTANT DRAWING NUMBER -



## THE CITY OF WINNIPEG WATER AND WASTE DEPARTMENT ENGINEERING DIVISION

2018 SEWER MAIN RENEWALS  
BY CIPP LINING  
**YORK AVENUE (C)**  
1ST MH W OF GARRY STREET TO  
MH AT SMITH STREET

SHEET 57 OF 57  
CITY DRAWING NUMBER

12256

PLOT DATE: 2019 07 12

BID OPPORTUNITY: ??-???  
CONTRACT NUMBER: ??

FILE PATH: R:\DRAWINGS\SEWER\2018 RENEWALS\RENEWALS & ASSOCIATED WORKS\CONTRACT 5\CONSTRUCTION DWGS\  
FILE NAME: YORK AV (CL).dwg