




VIEW 'A-A'  
(SCALE 1/32)

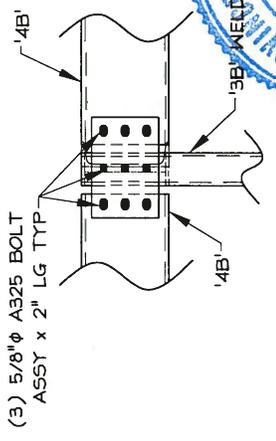


VIEW 'B-B'  
(SCALE 1/32)

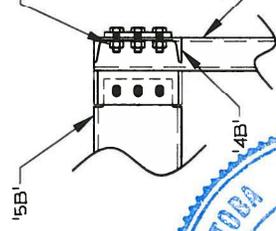


VIEW 'C-C'  
(SCALE 1/32)

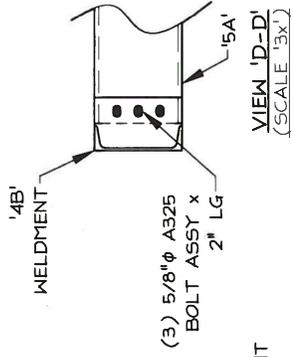


VIEW 'D-D'  
(SCALE 1/32)

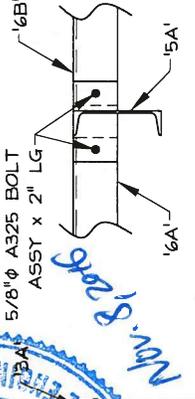


VIEW 'E-E'  
(SCALE 1/32)

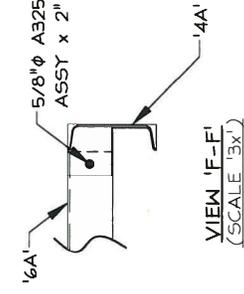

VIEW 'F-F'  
(SCALE 1/32)

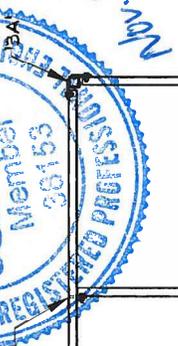

Nov. 8, 2016

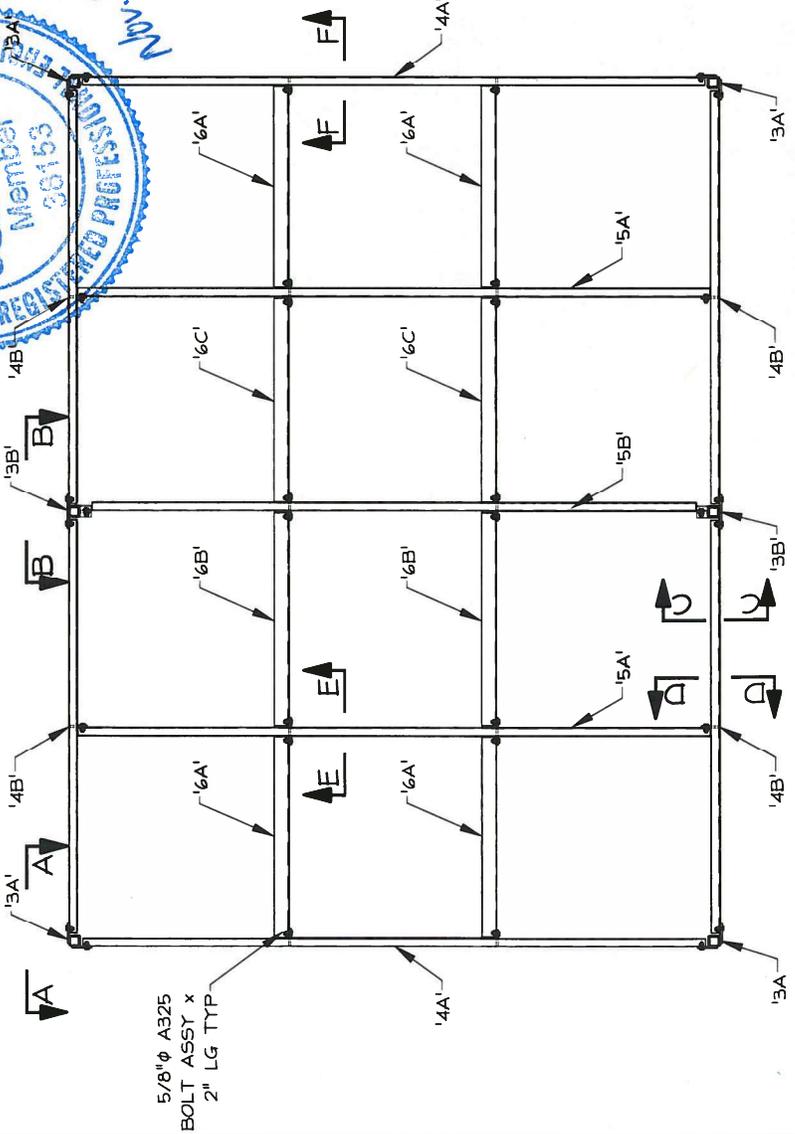

VIEW 'B-B'

- READ THIS DWG IN CONJUNCTION WITH 'E02.1' FOR GRATING INSTALLATION AT TOP SEE DWG 'E03.2'

**FIELD NOTE:**  
- ALL BOLTS SHOWN ON THIS DRAWING ARE SNUG TIGHT AND c/w LOCK WASHER.

**NOTE:**  
- STRUCTURAL DESIGN OF PROPOSED SHELTER BUILDING AND FOUNDATIONS SATISFIES THE MANITOBA BUILDING CODE 2011.

A	DRAWING UPDATE	04/11/16	JSG
ISSUE	DESCRIPTION	DATE	BY
TITLE: SKID LAYOUT			
<b>WESTOWER</b>			
CUSTOMER: CITY OF WINNIPEG			
PROJECT: 13' x 17' SHELTER			
SITE: 2230 MAIN STREET, WINNIPEG, MB			
OWN BY/APP'D:	DATE:	PROJECT No.:	DRAWING No.:
JSG	18/08/16	22-00233B	-E02.2