


# GUY WIRE GROUNDING

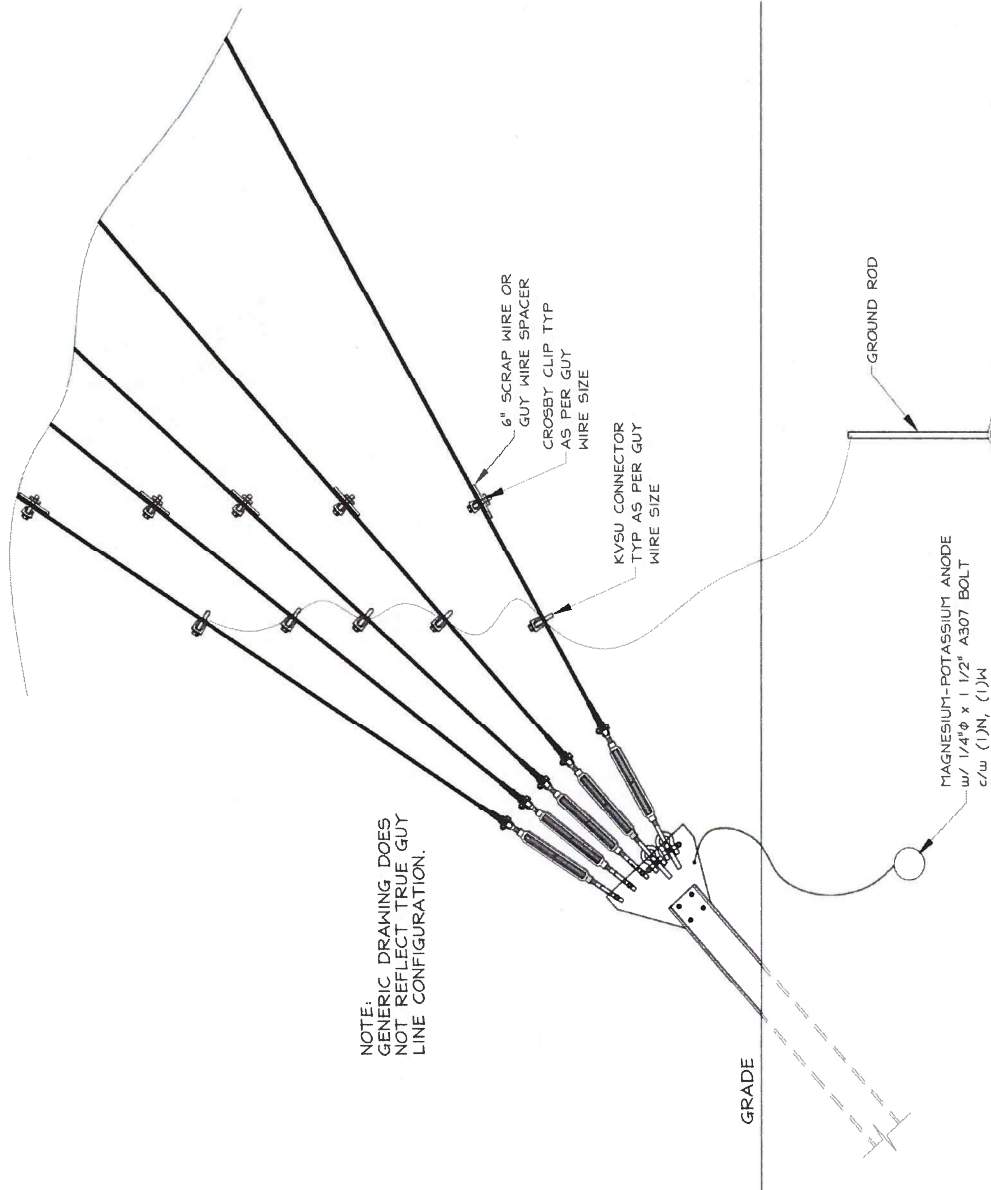

Rev:

CUSTOMER: CITY OF WINNIPEG

PROJECT: '900G' TOWER

SITE: MURRAY



LEVEL	Guy Wire Spacer	Crosby Clips	KVSU Clips
1	1/2" SPACER	G450 1010113	KVSU28
2	1/2" SPACER	G450 1010113	KVSU28
3	1/2" SPACER	G450 1010131	KVSU28
4	1/2" SPACER	G450 1010131	KVSU28
5	1/2" SPACER	G450 1010159	KVSU34
6	3/4" SPACER	G450 1010177	KVSU34
-	-	-	-

APP'D. 0 CHK. 0 Job No. 22-00233  
DWN. JSG Date: 21/07/16

Drawing: PT-07