
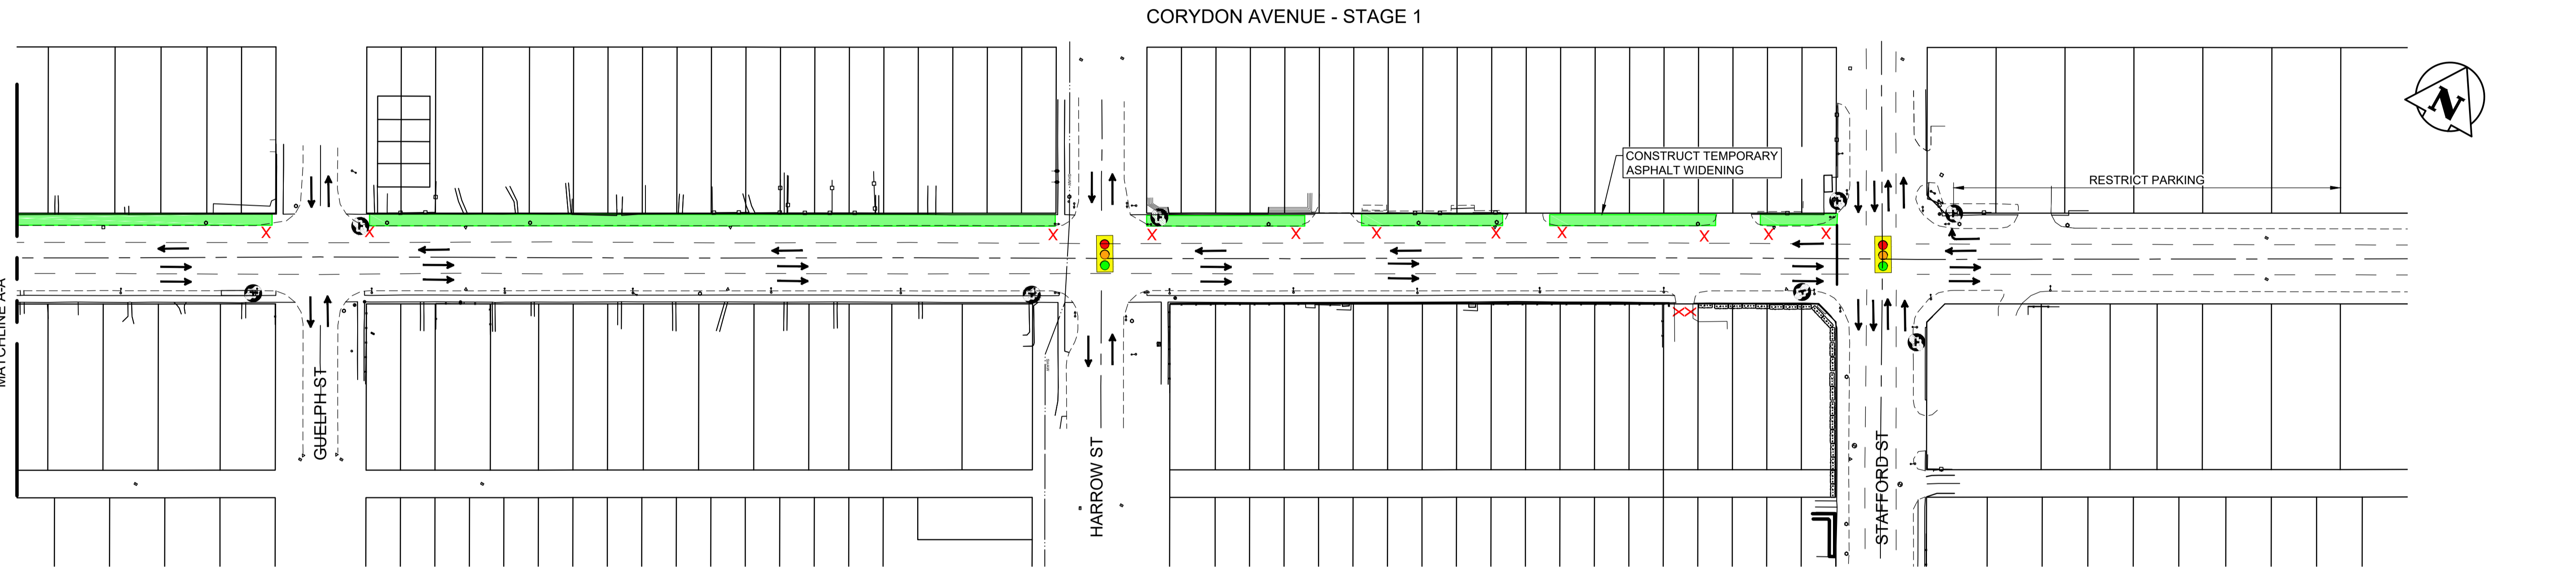


CORYDON AVENUE - STAGE 1

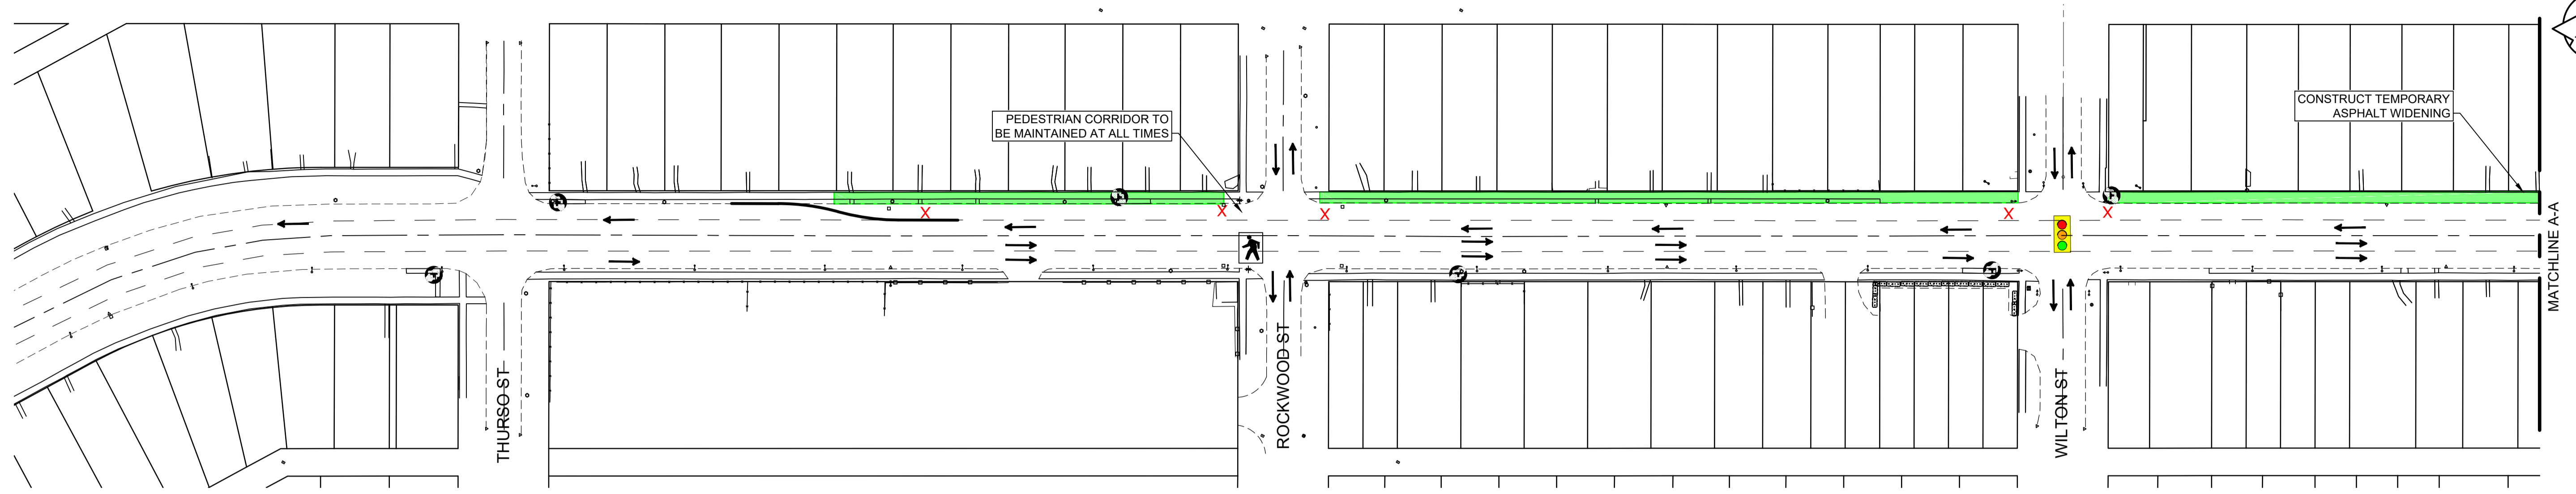

WARNING

IF POWER EQUIPMENT OR EXPLOSIVES ARE TO BE USED FOR EXCAVATION ON THIS PROJECT THE CONTRACTOR MUST:
 1) NOTIFY THE GAS COMPANY OF THE PROPOSED LOCATION OF EXCAVATION;
 2) TAKE PRECAUTION TO AVOID DAMAGE TO GAS COMPANY INSTALLATIONS.
 SEE PROVINCIAL REGULATION 140/92 FOR DETAILS

METRIC

WHOLE NUMBERS INDICATE MILLIMETRES
 DECIMALIZED NUMBERS INDICATE METRES

NOTES:
 • STAGE 1 COMPLETE NORTH WIDENING

150 WM	WATERMAIN	150 WM	HYDRANT	HYDRO	M.T.S.		
300 LPS	LAND DRAINAGE SEWER	300 LPS	VALVE	CONCRETE	CONCRETE		
250 WWS	WASTE WATER SEWER	250 WWS	MANHOLE	ASPHALT	ASPHALT		
			CATCH BASIN	SIDEWALK	SIDEWALK		
			CURB INLET/CATCH PIT	ASPHALT MILL & FILL	ASPHALT MILL & FILL		
			TRANSIT STOP	STREET LIGHT	STREET LIGHT		
			GAS	HYDRO POLE	HYDRO POLE		
			PROPERTY LINE	SURVEY BAR	SURVEY BAR		
				ELEVATION	ELEVATION		
				SIDEWALK RAMP	SIDEWALK RAMP		
EXISTING	LEGEND-PLAN	PROPOSED	EXISTING	LEGEND-PROFILE	PROPOSED	EXISTING	LEGEND-PROFILE

LOCATION APPROVED UNDERGROUND STRUCTURES

SUPV. U/G STRUCTURES COMMITTEE	DATE

NOTE:
 LOCATION OF UNDERGROUND STRUCTURES AS SHOWN ARE BASED ON THE BEST INFORMATION AVAILABLE BUT NO GUARANTEE IS GIVEN THAT ALL EXISTING UTILITIES ARE SHOWN OR THAT THE GIVEN LOCATIONS ARE EXACT. CONFIRMATION OF EXISTENCE AND EXACT LOCATION OF ALL SERVICES MUST BE OBTAINED FROM THE INDIVIDUAL UTILITIES BEFORE PROCEEDING WITH CONSTRUCTION.

B.M. ELEV.	
NO.	REVISIONS
DATE	BY
20.02.14	S.R.S.
2019/11/28	

Stantec
 500 - 311 Portage Avenue, Winnipeg MB Canada
 www.stantec.com

DESIGNED BY: T.G.	CHECKED BY: R.K.H.
DRAWN BY: M.K.	APPROVED BY: S.R.S.
HOR. SCALE: 1:750	RELEASED FOR CONSTRUCTION: DATE
VERTICAL:	

ENGINEER'S SEAL

PRELIMINARY DRAWING

NOT TO BE USED FOR CONSTRUCTION

CONSULTANT DRAWING NO. C-709

THE CITY OF WINNIPEG
 PUBLIC WORKS DEPARTMENT
 ENGINEERING DIVISION

2019-2023 STAFFORD/TAYLOR/CORYDON
 TENDER 1
 CORYDON AVENUE
 CONSTRUCTION STAGING
 STAGE 1

SHEET 33 OF 55
 CAD FILE DRAWING NUMBER 08020c-709-932.dwg
 CITY DRAWING NUMBER P-3524-33

U:\1\378020\0300_cdrwng\0302_prel_1\file\02_civil\Tender\1\08020c-709-932.dwg
 2020/02/22 12:53:00 PM by: dcah