



CORYDON AVE - STAGE 3

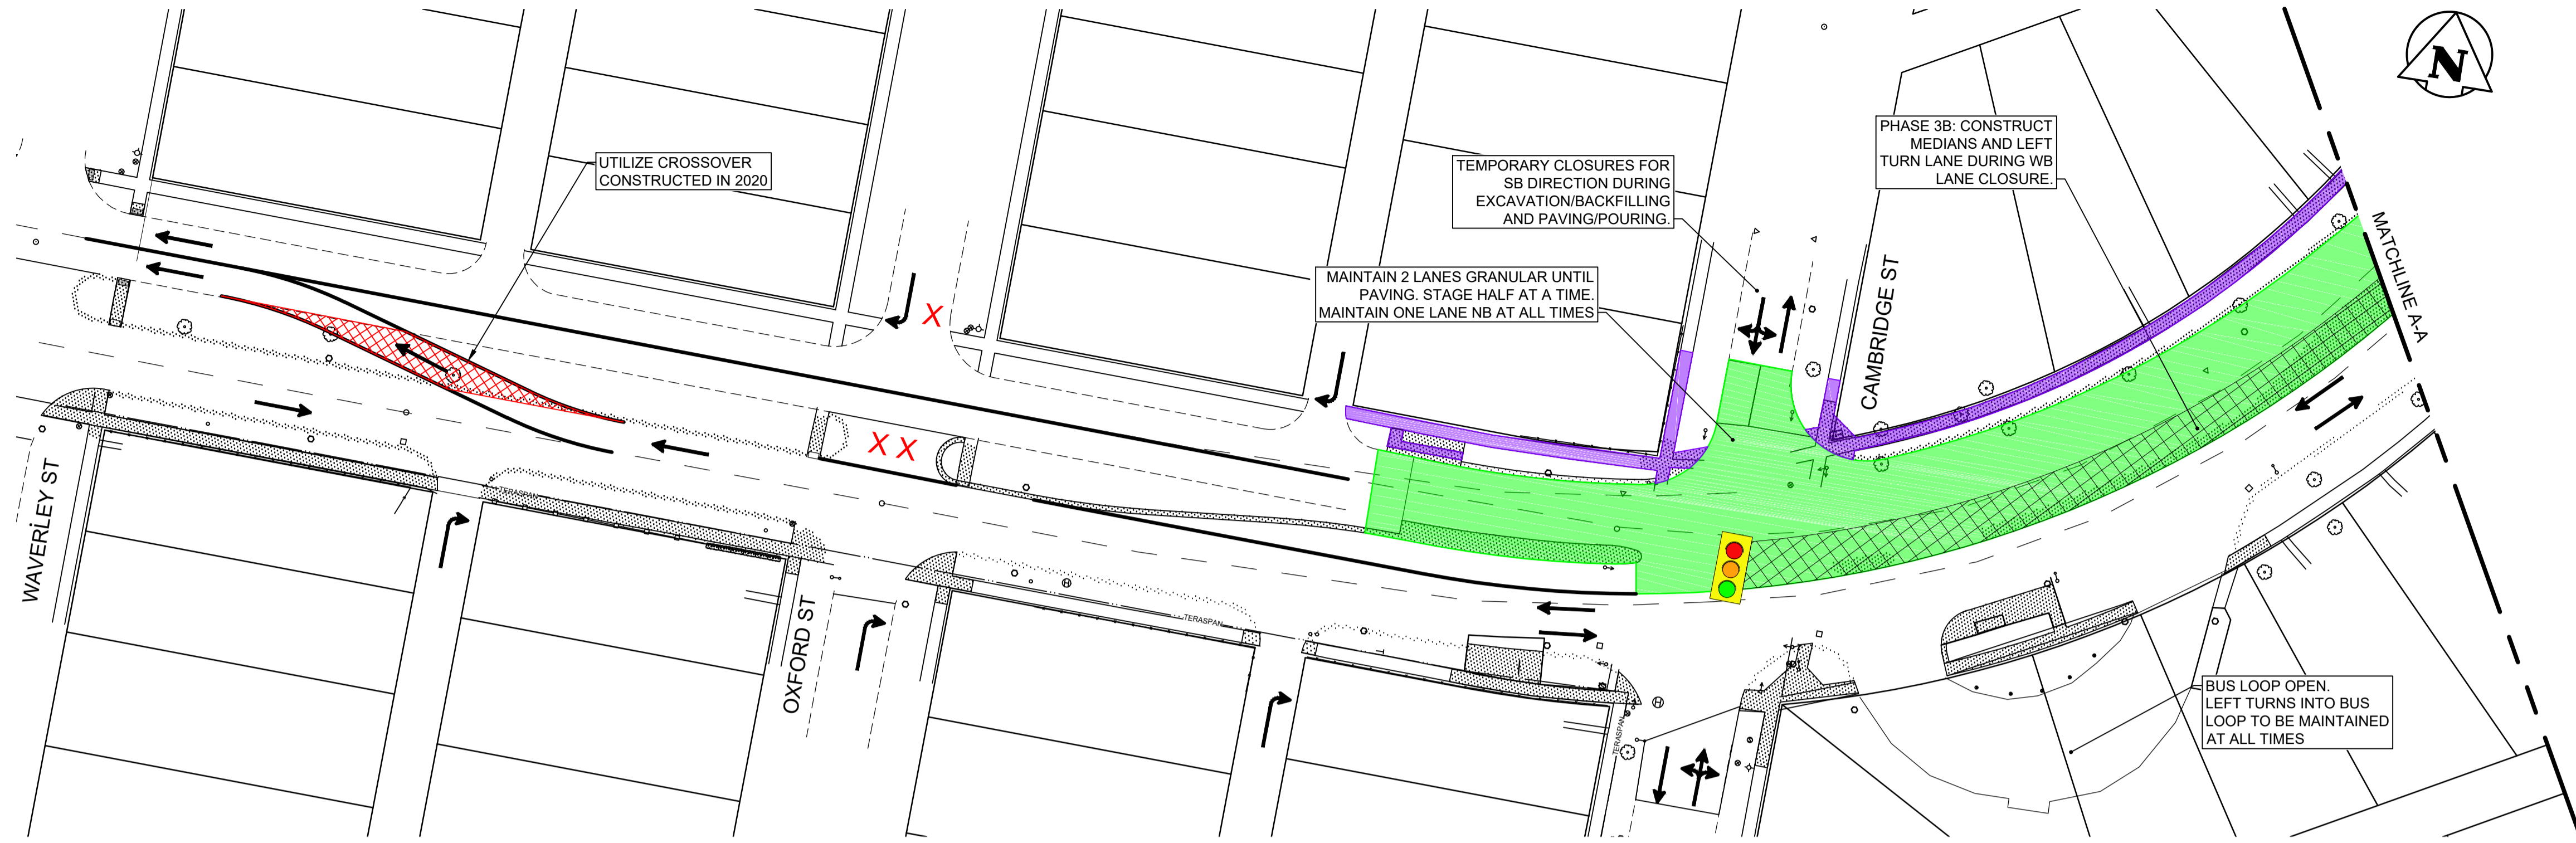

CORYDON AVE - STAGE 3

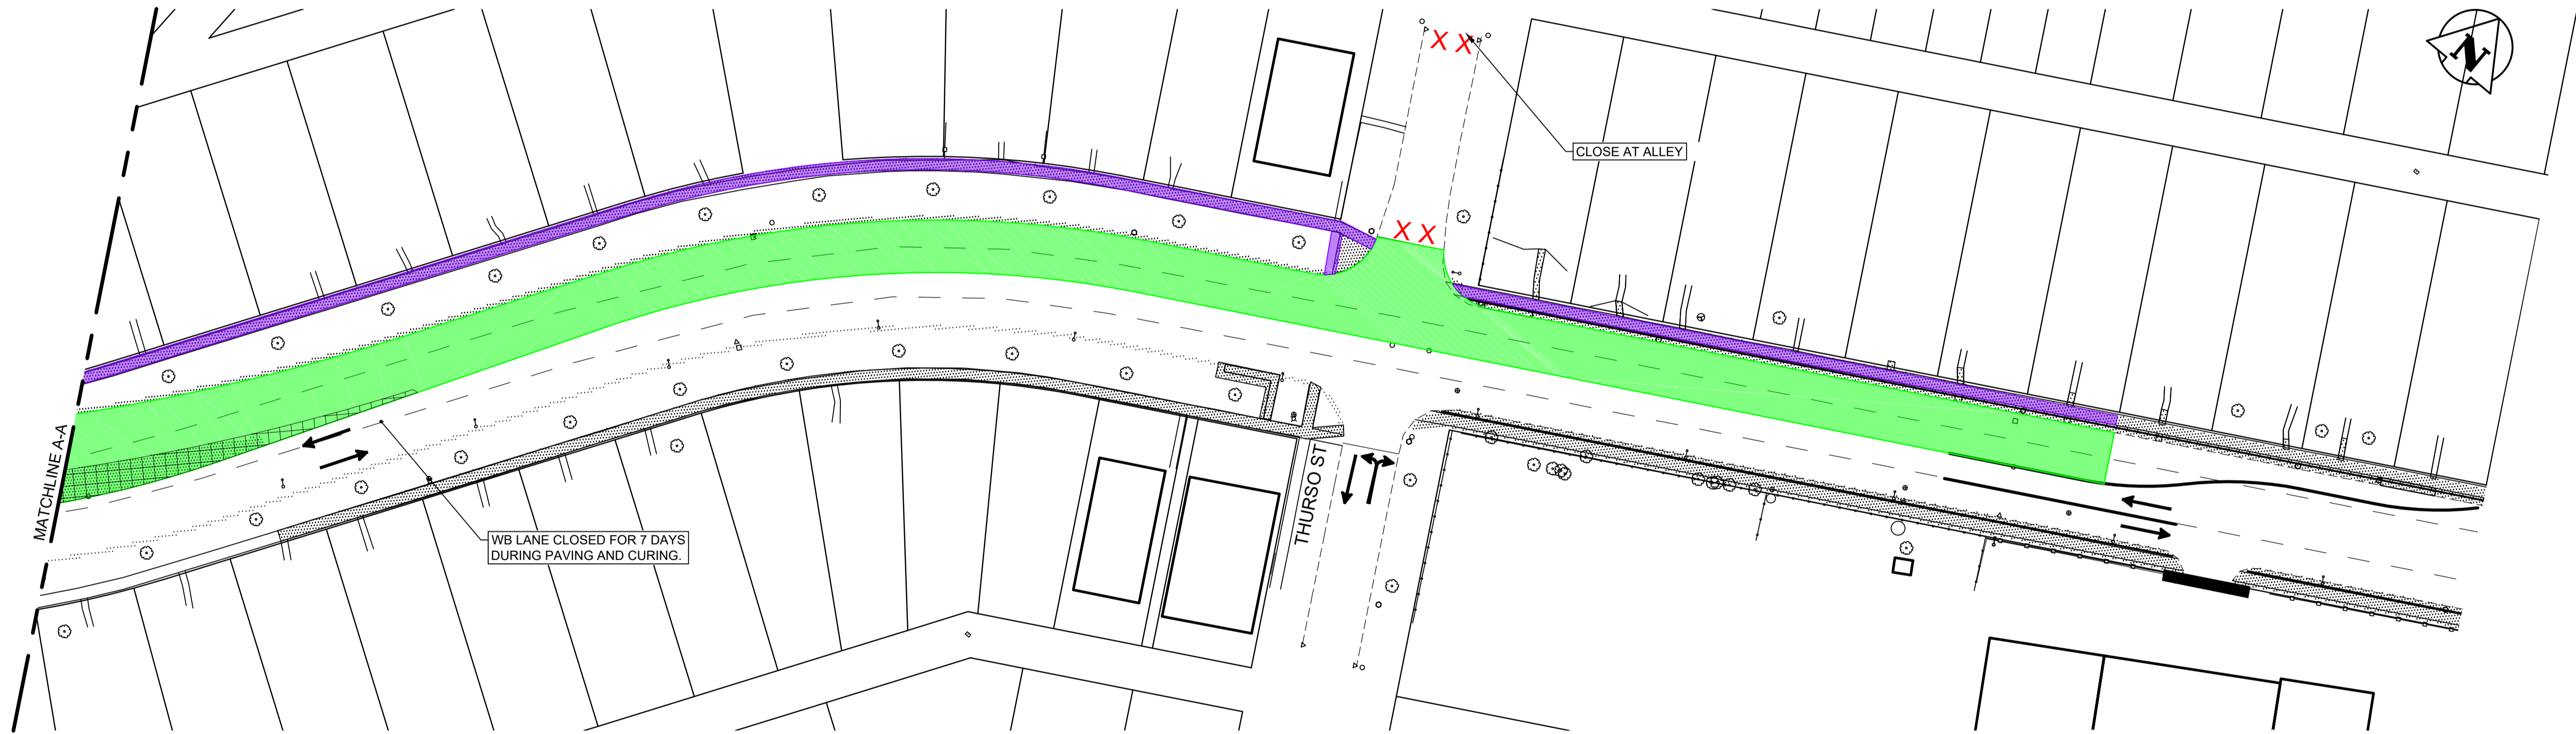

STAGE 3A EXCAVATION / CONSTRUCTION
 STAGE 3B EXCAVATION / CONSTRUCTION
 SIDEWALK CONSTRUCTION
 CONSTRUCTION TRAFFIC FLOW
 LANE CLOSED TO TRAFFIC

WARNING

IF POWER EQUIPMENT OR EXPLOSIVES ARE TO BE USED FOR EXCAVATION ON THIS PROJECT THE CONTRACTOR MUST:

- 1) NOTIFY THE GAS COMPANY OF THE PROPOSED LOCATION OF EXCAVATION.
- 2) TAKE PRECAUTION TO AVOID DAMAGE TO GAS COMPANY INSTALLATIONS.

SEE PROVINCIAL REGULATION 140/92 FOR DETAILS

METRIC

WHOLE NUMBERS INDICATE MILLIMETRES
DECIMALIZED NUMBERS INDICATE METRES

NOTES:

- STAGE 3 - COMPLETE WESTBOUND LANES

**ENGINEERS
GEOLOGISTS
MANITOBA**
 Certificate of Authorization
 Stantec Consulting Ltd.
 No. 1301

EXISTING	LEGEND-PLAN	PROPOSED	EXISTING	LEGEND-PLAN	PROPOSED	EXISTING	LEGEND-PROFILE	PROPOSED
150 WM	WATERMAIN	150 WM	HYDRO					
HYDRANT			M.T.S.					
VALVE			CONCRETE					
300LDS	LAND DRAINAGE SEWER	300LDS	ASPHALT					
250 WWS	WASTE WATER SEWER	250 WWS	SIDEWALK					
MANHOLE			MILL JOINT					
CATCH BASIN			PROPERTY LINE					
CURB INLET/CATCH PIT			SURVEY BAR					
TRANSIT STOP			DITCH					
CULVERT		(31.334)	ELEVATION		(32.231)			
GAS			SIDEWALK RAMP					

LOCATION APPROVED UNDERGROUND STRUCTURES

SUPV. U/G STRUCTURES COMMITTEE DATE

NOTE:
LOCATION OF UNDERGROUND STRUCTURES AS SHOWN ARE BASED ON THE BEST INFORMATION AVAILABLE BUT NO GUARANTEE IS GIVEN THAT ALL EXISTING UTILITIES ARE SHOWN OR THAT THE GIVEN LOCATIONS ARE EXACT. CONFIRMATION OF EXISTENCE AND EXACT LOCATION OF ALL SERVICES MUST BE OBTAINED FROM THE INDIVIDUAL UTILITIES BEFORE PROCEEDING WITH CONSTRUCTION.

NO.	REVISIONS	DATE	BY
0	ISSUED FOR TENDER	20.02.14	S.R.S.

Stantec
 500 - 311 Portage Avenue, Winnipeg MB Canada
 www.stantec.com

DESIGNED BY	T.G.	CHECKED BY	R.K.H.
DRAWN BY	M.K.	APPROVED BY	S.R.S.
HOR. SCALE:	1:500	RELEASED FOR CONSTRUCTION:	
VERTICAL:		DATE	

ENGINEER'S SEAL
PRELIMINARY DRAWING
 NOT TO BE USED FOR CONSTRUCTION
 CONSULTANT DRAWING NO.
C-704

THE CITY OF WINNIPEG
 PUBLIC WORKS DEPARTMENT
 ENGINEERING DIVISION

2019-2023 STAFFORD/TAYLOR/CORYDON
 TENDER 1
 CORYDON AVENUE
 CONSTRUCTION STAGING - YEAR 2
 STAGE 3

SHEET	41	OF	55
CAD FILE DRAWING NUMBER	08020c-704-932.dwg		
CITY DRAWING NUMBER	P-3524-41		

U:\1\1786650\0802.dwg; 2020/02/12 2:37 PM; B:\C-Cell; 108