



CORYDON AVE - STAGE 4 & 5

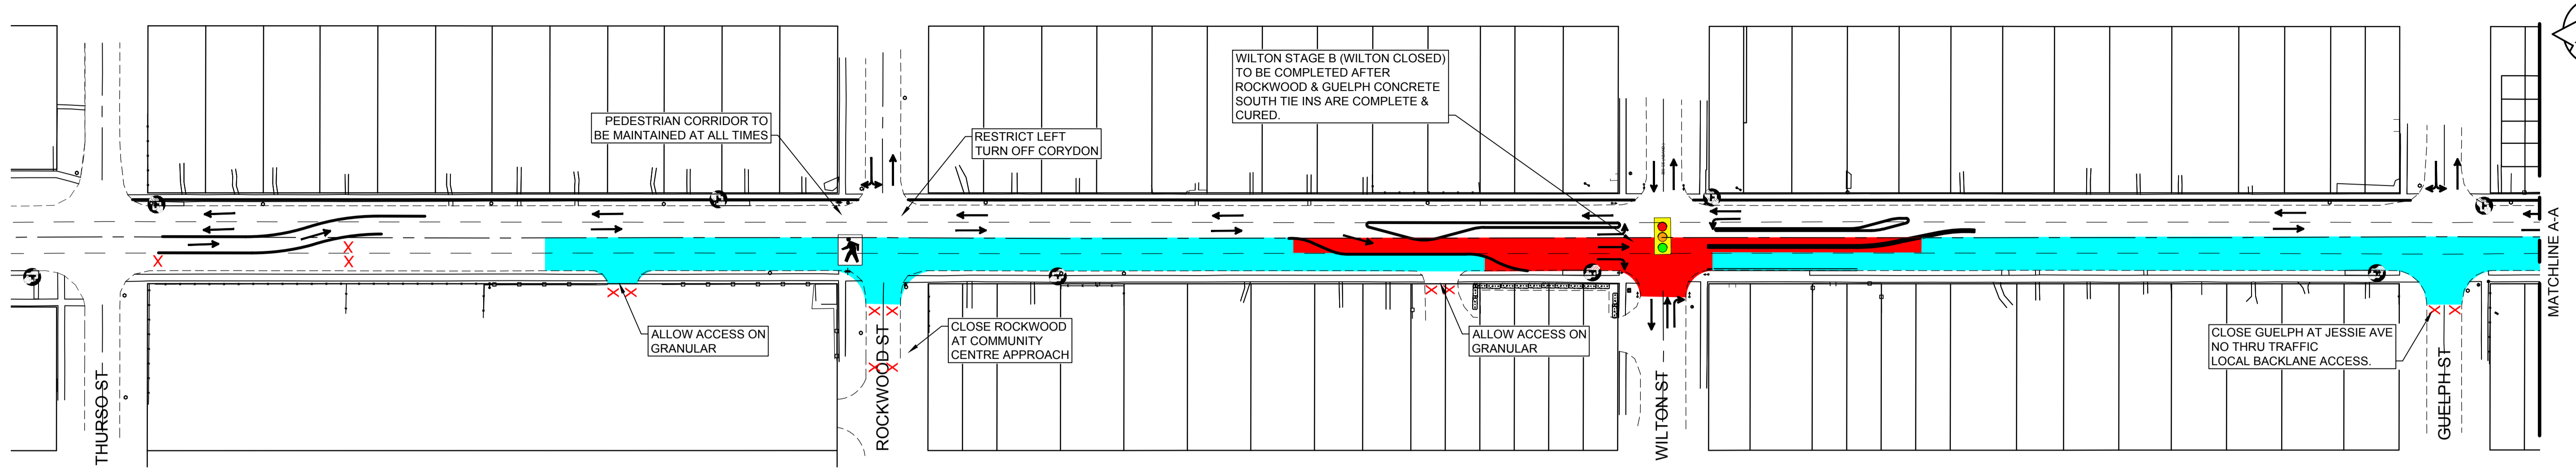

CORYDON AVE - STAGE 4 & 5

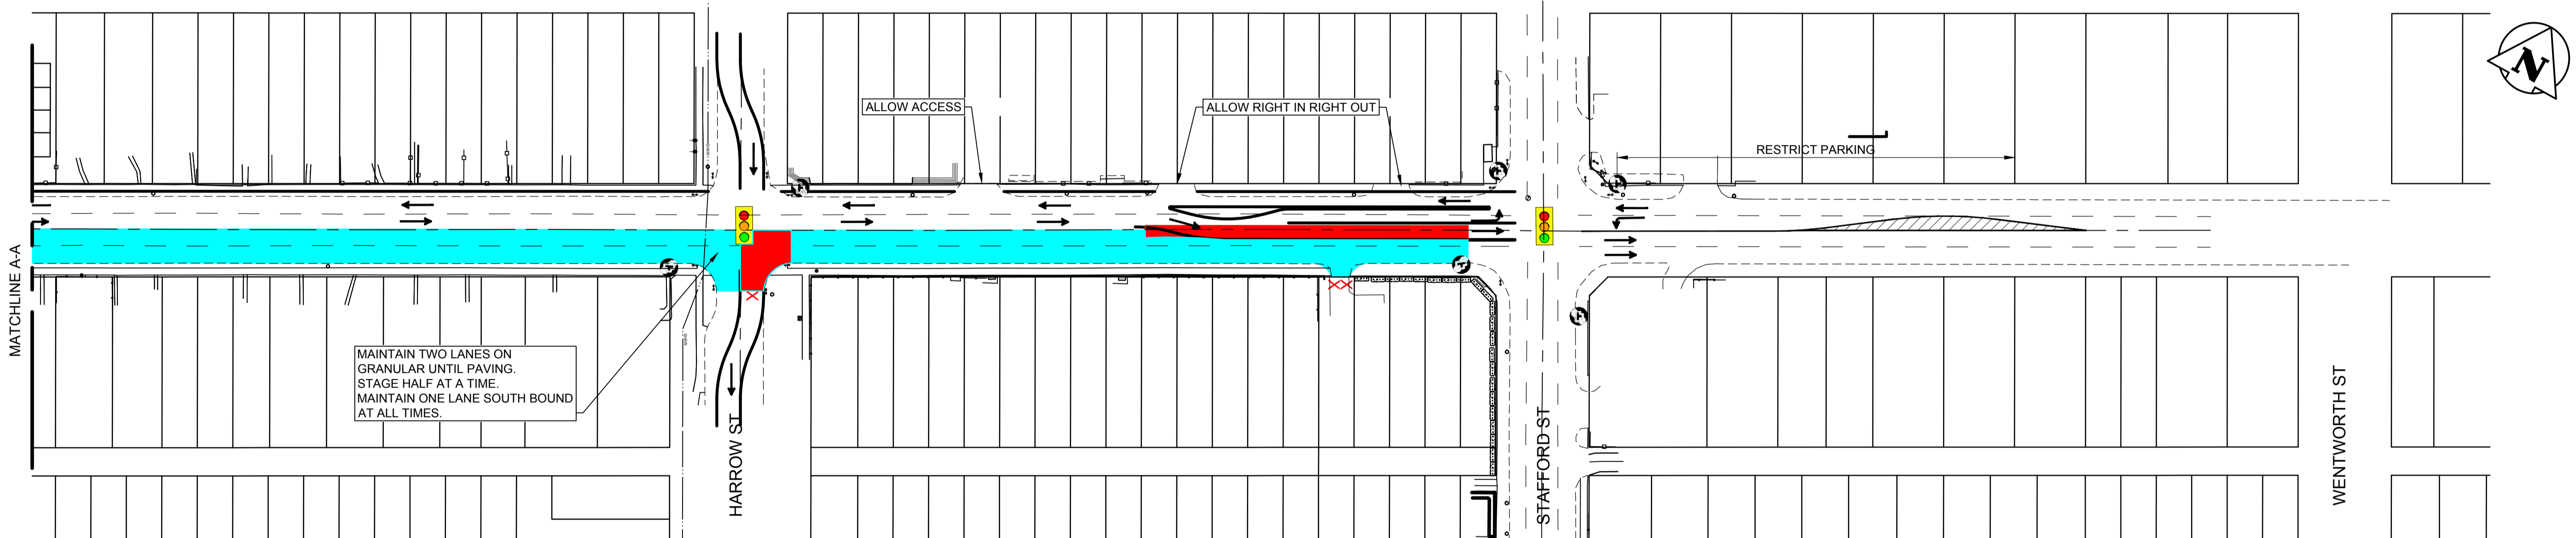

WARNING

IF POWER EQUIPMENT OR EXPLOSIVES ARE TO BE USED FOR EXCAVATION ON THIS PROJECT THE CONTRACTOR MUST:

- 1) NOTIFY THE GAS COMPANY OF THE PROPOSED LOCATION OF EXCAVATION.
- 2) TAKE PRECAUTION TO AVOID DAMAGE TO GAS COMPANY INSTALLATIONS.

SEE PROVINCIAL REGULATION 140/92 FOR DETAILS

METRIC

WHOLE NUMBERS INDICATE MILLIMETRES
DECIMALIZED NUMBERS INDICATE METRES

NOTES:

- STAGE 4 POUR EASTBOUND GUTTER CONCRETE.
- STAGE 5 PREP & POUR EASTBOUND HIGH LANE - TRAFFIC PERMITTED TO SINGLE DIRECTION FOR 5 DAYS.

LOCATION APPROVED UNDERGROUND STRUCTURES

SUPV. U/G STRUCTURES COMMITTEE	DATE

NOTE:
LOCATION OF UNDERGROUND STRUCTURES AS SHOWN ARE BASED ON THE BEST INFORMATION AVAILABLE BUT NO GUARANTEE IS GIVEN THAT ALL EXISTING UTILITIES ARE SHOWN OR THAT THE GIVEN LOCATIONS ARE EXACT. CONFIRMATION OF EXISTENCE AND EXACT LOCATION OF ALL SERVICES MUST BE OBTAINED FROM THE INDIVIDUAL UTILITIES BEFORE PROCEEDING WITH CONSTRUCTION.

B.M. ELEV.	NO.	REVISIONS	DATE	BY

Stantec
500 - 311 Portage Avenue, Winnipeg MB Canada
www.stantec.com

DESIGNED BY: T.G.	CHECKED BY: R.K.H.
DRAWN BY: M.K.	APPROVED BY: S.R.S.
HOR. SCALE: 1:750	RELEASED FOR CONSTRUCTION: DATE
VERTICAL: DATE	

ENGINEER'S SEAL

PRELIMINARY DRAWING

NOT TO BE USED FOR CONSTRUCTION

CONSULTANT DRAWING NO. C-711

THE CITY OF WINNIPEG
PUBLIC WORKS DEPARTMENT
ENGINEERING DIVISION

2019-2023 STAFFORD/TAYLOR/CORYDON
TENDER 1
CORYDON AVENUE
CONSTRUCTION STAGING
STAGE 4 & 5

SHEET 36 OF 55
CAD FILE DRAWING NUMBER 08020c-711-932.dwg
CITY DRAWING NUMBER P-3524-36

U:\1\370820\0300_drawing\0302_prel\files\02_civil\Tender1\08020c-711-932.dwg