


## APPENDIX A- SIDE B

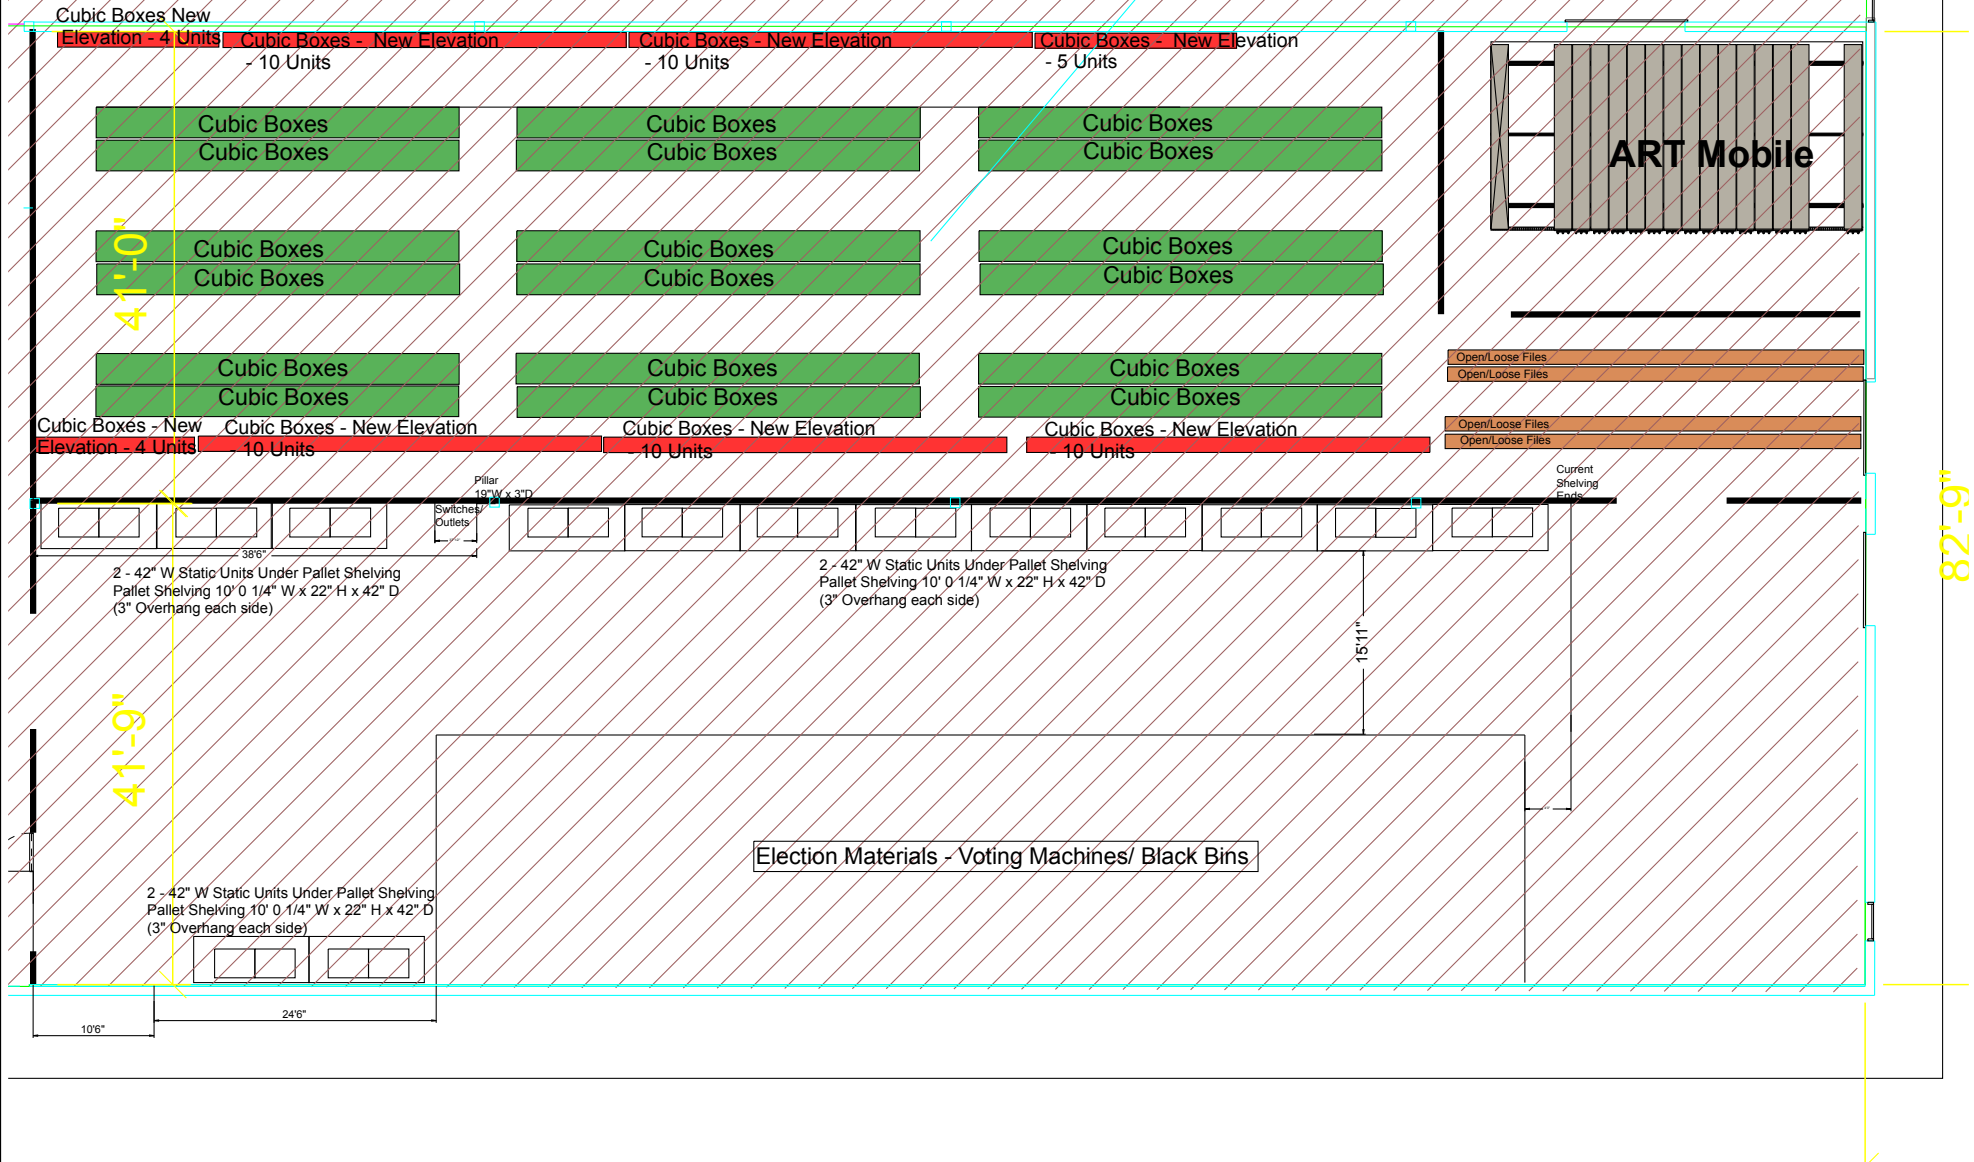

TITLE	Pallet & Static Shelving Option 1	DWG NO	
	City of Winnipeg Elections - 1450 Mountain	SCALE	1:200
OFFICE	TAB Winnipeg	DATE	June 17, 2019
REP	Tanis Sinclair	REVISED	

ALL DESIGNS REPRESENTED BY DRAWING ARE CONFIDENTIAL AND SHOULD NOT BE DISCLOSED WITHOUT WRITTEN PERMISSION FROM TAB.