


CHAINAGE ALONG NORTH MEDIAN LINE

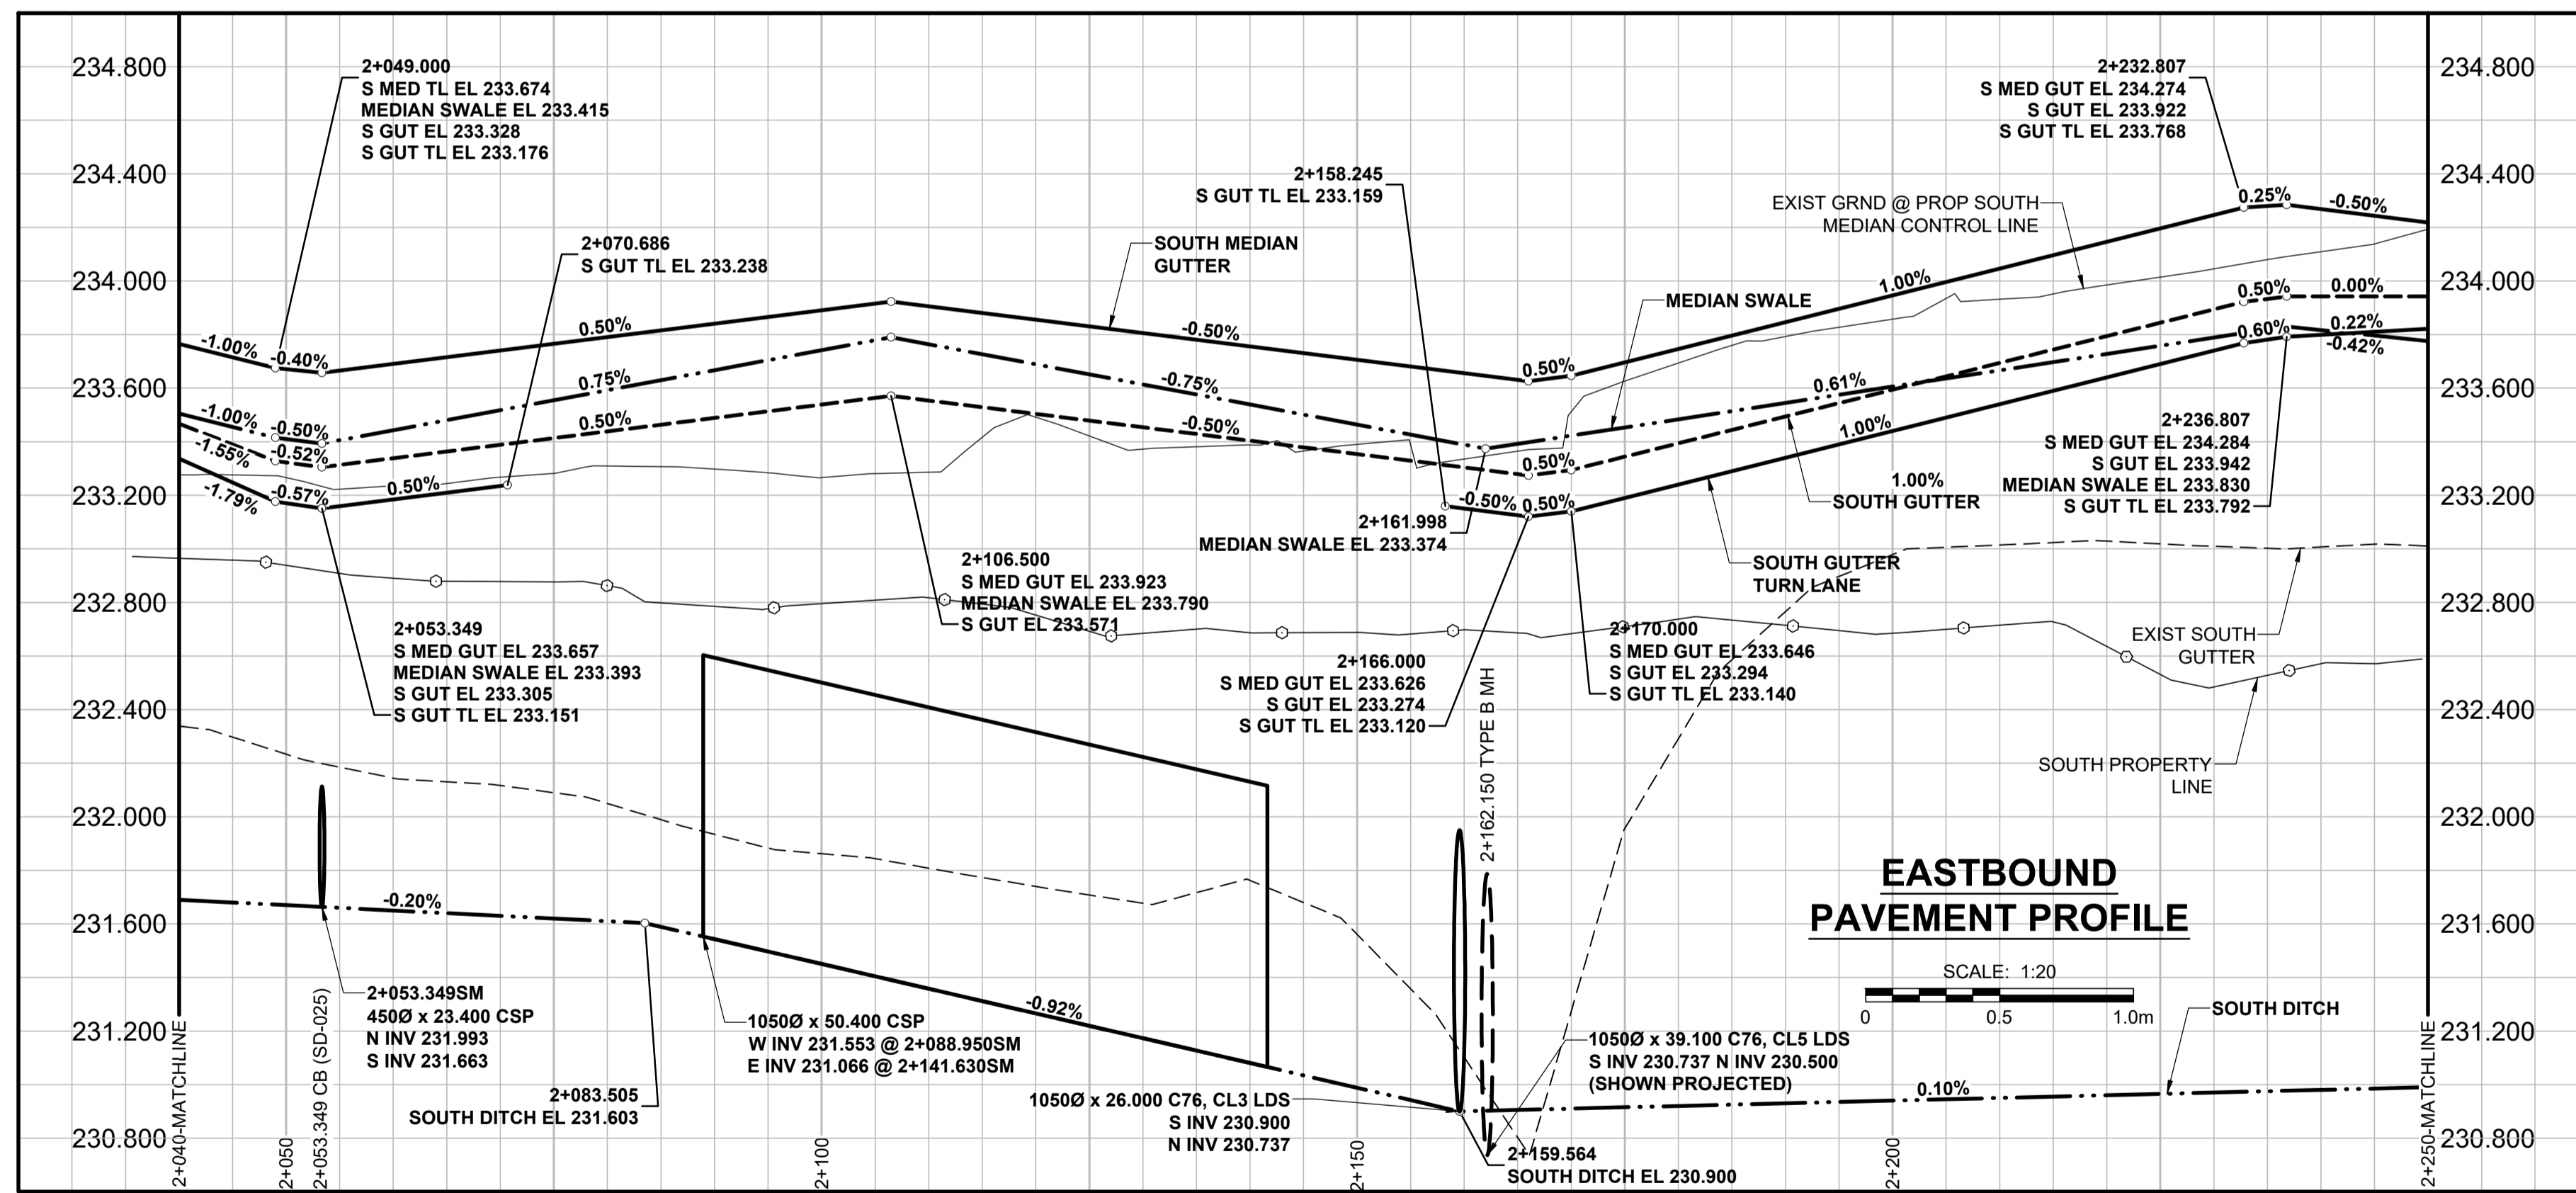

CHAINAGE ALONG SOUTH MEDIAN LINE

REFERENCE LEGEND
 -SEE DRAWING 15 FOR PAVING
 -SEE DRAWING 31 FOR GRADING

METRIC
 WHOLE NUMBERS INDICATE MILLIMETRES
 DECIMALIZED NUMBERS INDICATE METRES

---	GAS	○	MANHOLE	●	CONCRETE PAVEMENT	---	ASPHALT PAVT WIDENING
---	MTS / PEDESTAL	□	CATCH BASIN / CATCH PIT	■	CONC SIDEWALK / MEDIAN	---	PAVING STONE
---	HYDRO / CABINET	△	CURB INLET WITH BOX	▲	ASPHALT PAVEMENT	---	GRAVEL
---	CATV / FIBRE OPTIC	⊙	TREE	▲	ASPHALT PAVT WIDENING	---	RAMP CURB
---	TRAFFIC SIGNALS / PIT	⊕	TEST HOLE	▲	PAVING STONE	---	PLANING / REMOVAL
---	LAND DRAINAGE SEWER	⊕	PROPERTY LINE	▲	GRAVEL	---	
---	SANITARY/COMBINED SEWER	⊕	SURVEY BAR	▲	RAMP CURB	---	
---	CB LEAD / SSP / DCP	⊕	FENCE	▲	PLANING / REMOVAL	---	
---	WATER MAIN	⊕	BOC / EDGE OF PAVEMENT	▲		---	
---	SUBDRAIN	⊕	ELEVATION	▲		---	
---	DITCH	⊕	TRAFFIC SIGN	▲		---	
---	EXISTING	---	LEGEND - PLAN	---	EXISTING	---	LEGEND - PLAN
---	NEW	---	LEGEND - PLAN	---	NEW	---	LEGEND - PLAN

LOCATION APPROVED
 UNDERGROUND STRUCTURES

DATE: _____

NOTE:
 LOCATION OF UNDERGROUND STRUCTURES AS SHOWN ARE BASED ON THE BEST INFORMATION AVAILABLE BUT NO GUARANTEE IS GIVEN THAT ALL EXISTING UTILITIES ARE SHOWN OR THAT THE GIVEN LOCATIONS ARE EXACT. CONFIRMATION OF EXISTENCE AND EXACT LOCATION OF ALL SERVICES MUST BE OBTAINED FROM THE INDIVIDUAL UTILITIES BEFORE PROCEEDING WITH CONSTRUCTION.

GBM - 55-015	19/03/22	RPB
ELEV - 233.170	19/02/15	RPB
	18/12/21	RPB
	YY/MM/DD	BY

DESIGNED BY	WRJ	CHECKED BY	RPB
DRAWN BY	DID	APPROVED BY	BWB
DATE	19/03/22	RELEASED FOR CONSTRUCTION	N/A
HOR SCALE	1:500		
VERT SCALE	1:20		

PROFESSIONAL'S SEAL

PROVINCE OF MANITOBA

R.P. BRUCE

REGISTERED PROFESSIONAL ENGINEER

CONSULTANT FILE NAME
 1804191-41-Fermor-PR-41.dwg

THE CITY OF WINNIPEG
 PUBLIC WORKS DEPARTMENT
 ENGINEERING DIVISION

2019/2020 REGIONAL STREET RENEWAL PROGRAM

FERMOR AVENUE
 FROM LAGIMODIERE BOULEVARD
 TO PLESSIS ROAD (CITY BOUNDARY)

PROFILES
 FERMOR AVENUE
 STA 2+040 SM/MM TO STA 2+250 SM/MM

CITY DRAWING NUMBER
 P-3501-41

SHEET 41 OF 63

DRAWING No. 41

TENDER No. 8-2019

ENGINEERS GEOSCIENTISTS MANITOBA

Certificate of Authorization
 MORRISON HERSHFIELD
 No. 1736