
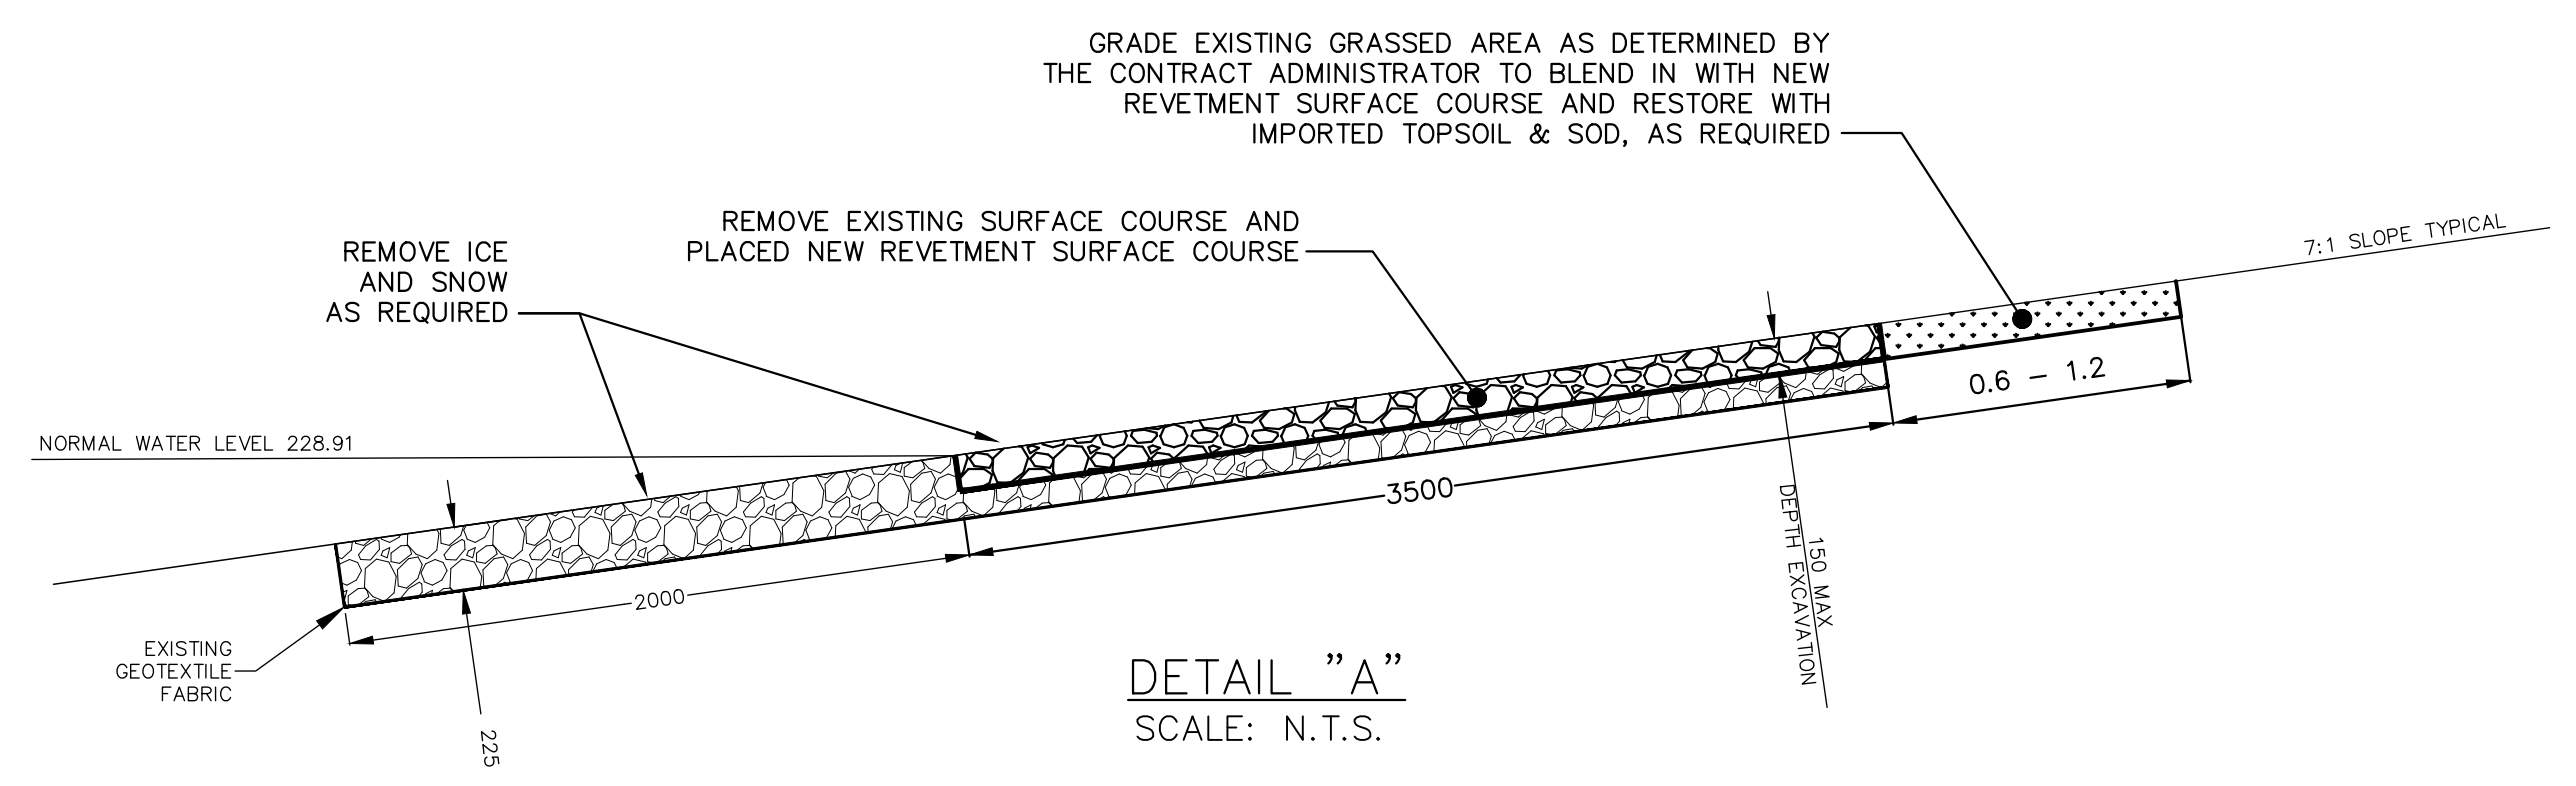


NOTES :

1. CONTRACTOR TO LAYOUT AND MARK EXISTING OUTFALL PIPES.
2. CONSTRUCTION ACCESS AS DETERMINED BY THE CONTRACT ADMINISTRATOR.
3. RESTORATION OF GRASSED AREAS TO BE WITH SOD USING IMPORTED TOPSOIL IN ACCORDANCE WITH CW 3510
4. RESTRICT CONSTRUCTION ACTIVITIES TO CITY PROPERTIES.
5. RESTORE ASPHALT PATHWAYS TO MATCH EXISTING, IN ACCORDANCE WITH CW 3410

LEGEND

- REMOVE AND HAUL OFF-SITE EXCAVATED REVEMENT COURSE MATERIAL
- SPREAD EXCAVATED REVEMENT MATERIAL BELOW NORMAL WATER LINE

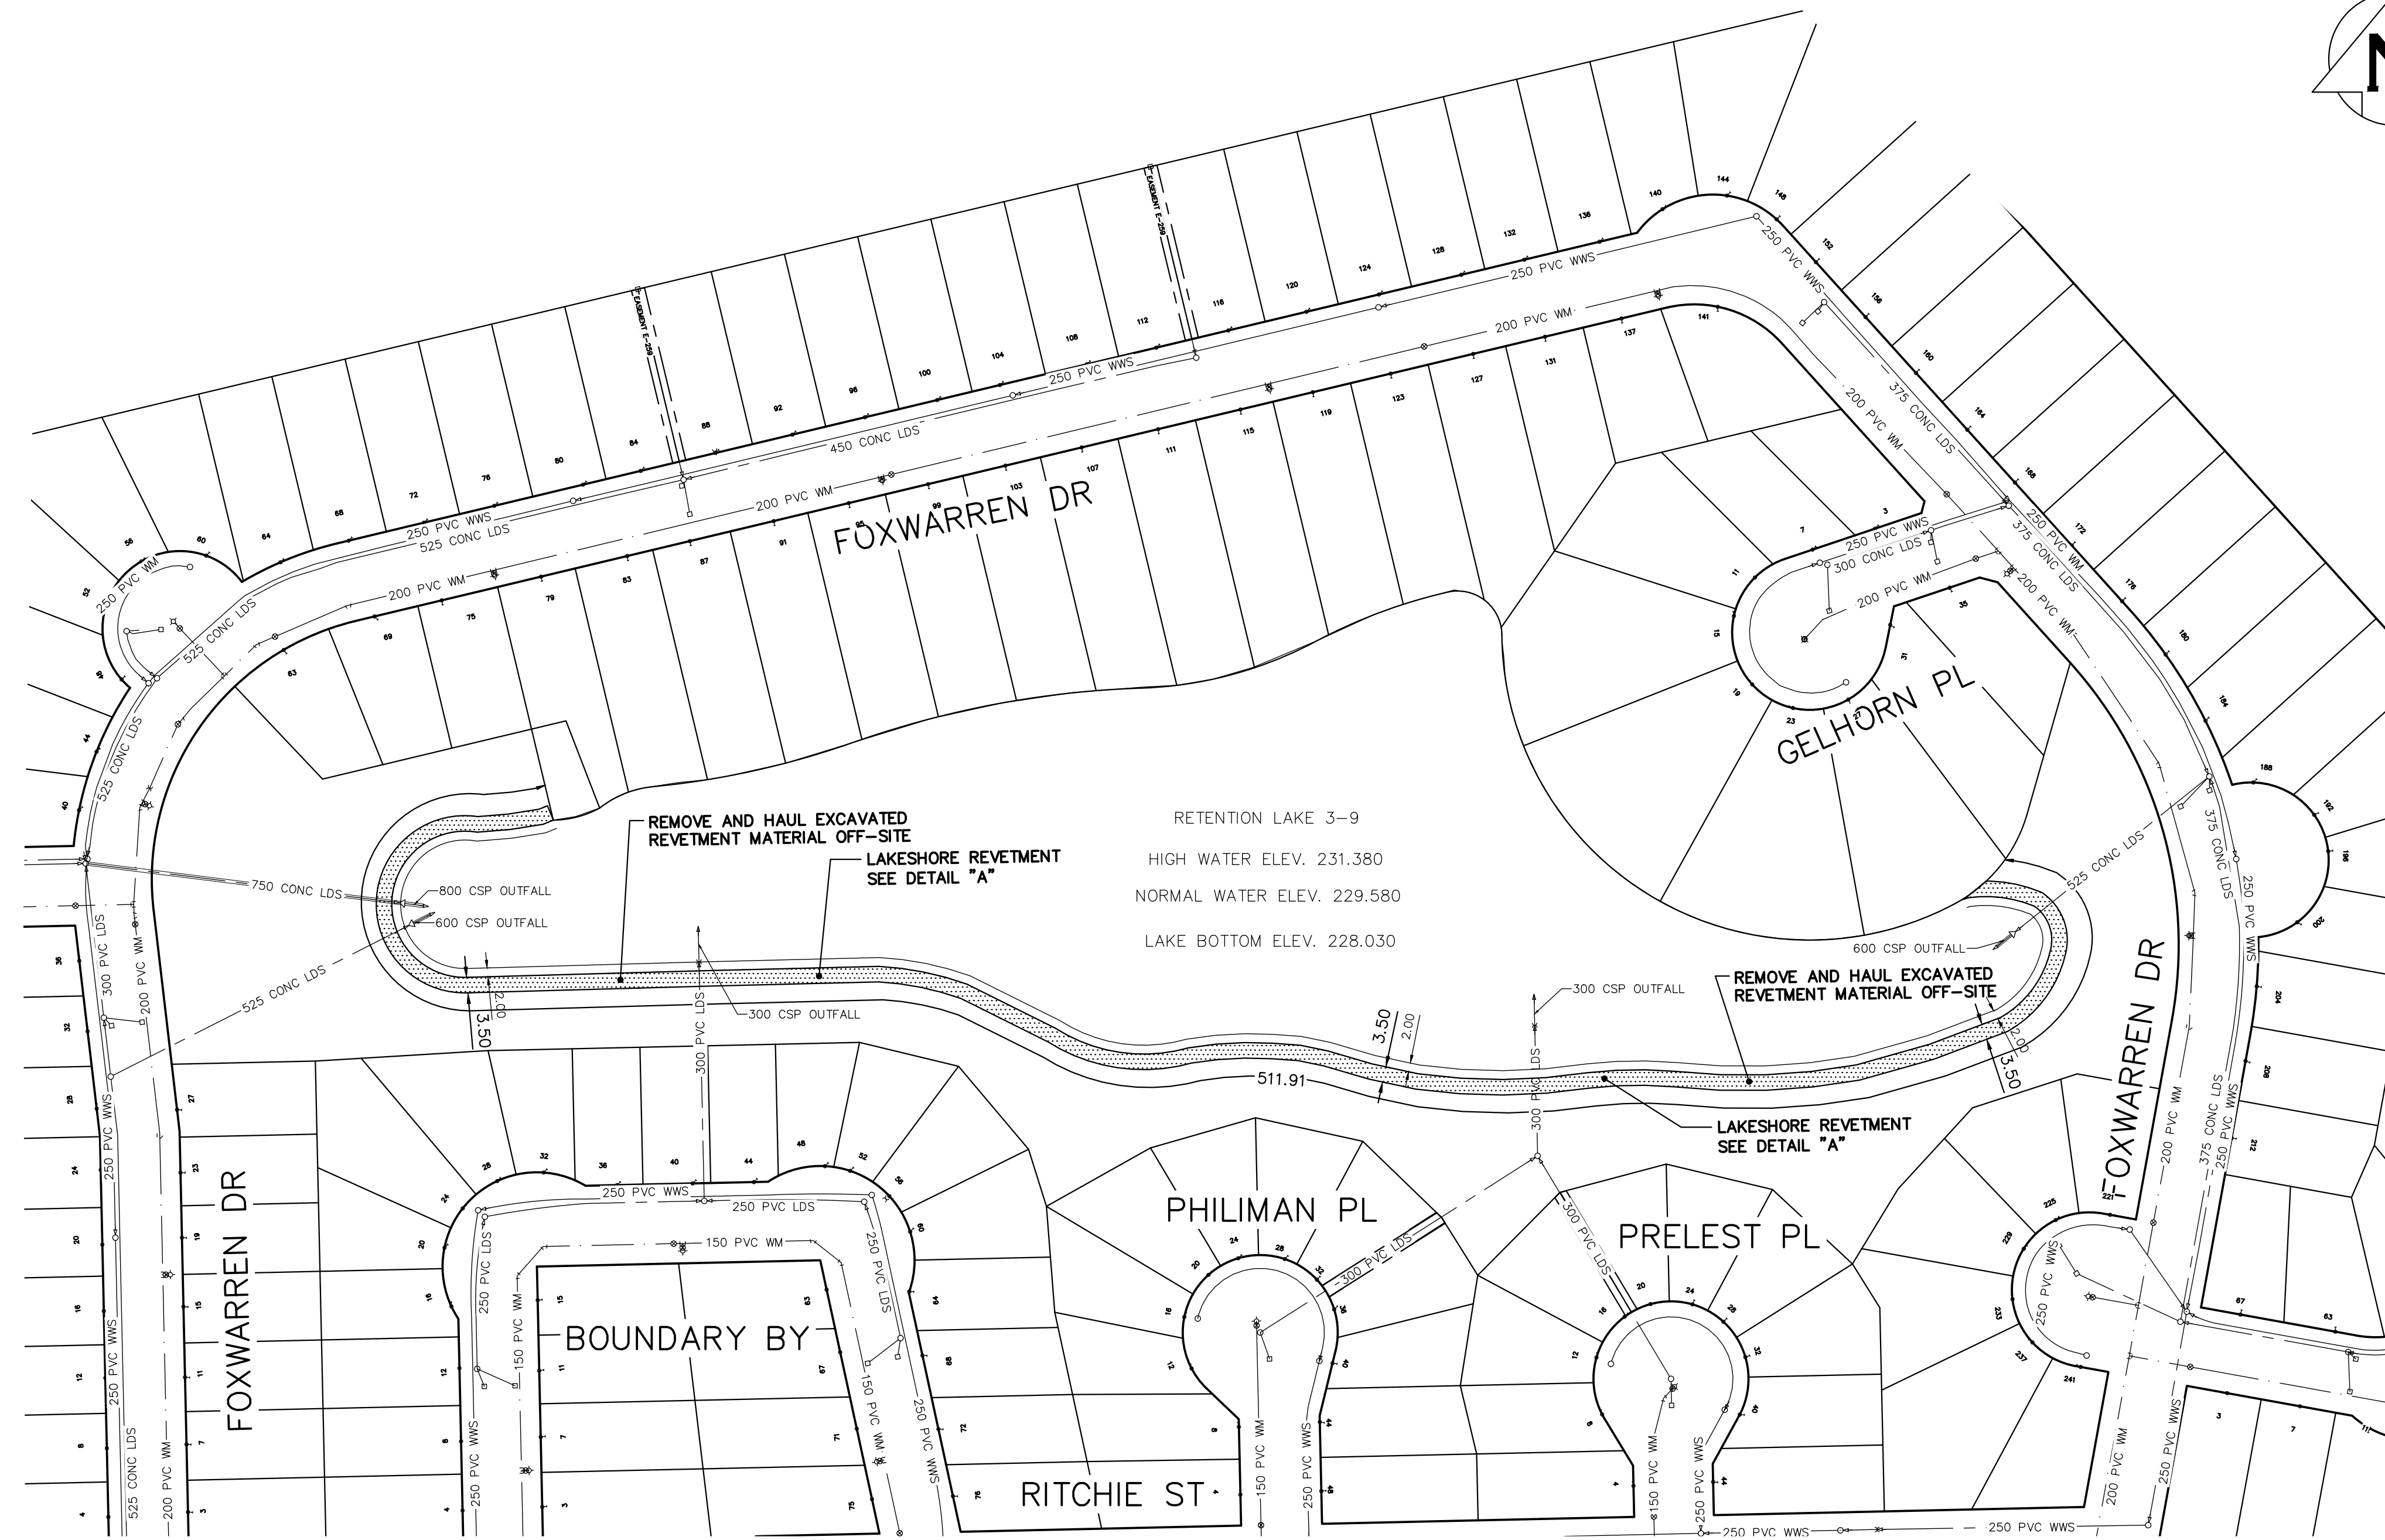

METRIC
WHOLE NUMBERS INDICATE MILLIMETRES
DECIMALIZED NUMBERS INDICATE METRES

<p style="text-align: center;">LOCATION APPROVED UNDERGROUND STRUCTURES</p> <p>SUPV. U/G STRUCTURES COMMITTEE DATE</p> <p>NOTE: LOCATION OF UNDERGROUND STRUCTURES AS SHOWN ARE BASED ON THE BEST INFORMATION AVAILABLE BUT NO GUARANTEE IS GIVEN THAT ALL EXISTING UTILITIES ARE SHOWN OR THAT THE GIVEN LOCATIONS ARE EXACT. CONFIRMATION OF EXISTENCE AND EXACT LOCATION OF ALL SERVICES MUST BE OBTAINED FROM THE INDIVIDUAL UTILITIES BEFORE PROCEEDING WITH CONSTRUCTION.</p>	<p>VERTICAL DATUM: CGVD28 (HT2.0 Geoid)</p> <p>HORIZONTAL DATUM: NAD83 (June 1990), Zone 14</p>	<table border="1" style="width: 100%; border-collapse: collapse;"> <tr> <td>DESIGNED BY</td> <td>DB</td> <td>CHECKED BY</td> <td>SC</td> </tr> <tr> <td>DRAWN BY</td> <td>RS</td> <td>APPROVED BY</td> <td>KZ</td> </tr> <tr> <td>SCALE:</td> <td colspan="3">HORIZONTAL 1:1000 VERTICAL -</td> </tr> <tr> <td>DATE</td> <td>2019 09 23</td> <td>DATE</td> <td></td> </tr> </table> <p>PLOT DATE: 2019 09 23</p>	DESIGNED BY	DB	CHECKED BY	SC	DRAWN BY	RS	APPROVED BY	KZ	SCALE:	HORIZONTAL 1:1000 VERTICAL -			DATE	2019 09 23	DATE		<p>ENGINEER'S SEAL</p> <p style="text-align: center;">PRELIMINARY NOT FOR CONSTRUCTION</p> <p>CONSULTANT DRAWING NUMBER</p>	<p>THE CITY OF WINNIPEG WATER AND WASTE DEPARTMENT ENGINEERING DIVISION</p> <p>2019 STORMWATER RETENTION BASIN REVEMENT REPLACEMENT LAKE 3-9</p>	<p>SHEET 1 OF 3</p> <p>CITY DRAWING NUMBER</p> <p style="font-size: 1.2em;">LD-9527</p>
DESIGNED BY	DB	CHECKED BY	SC																		
DRAWN BY	RS	APPROVED BY	KZ																		
SCALE:	HORIZONTAL 1:1000 VERTICAL -																				
DATE	2019 09 23	DATE																			