


NOTES :

1. CONTRACTOR TO LAYOUT AND MARK EXISTING OUTFALL PIPES.
2. CONSTRUCTION ACCESS AS DETERMINED BY THE CONTRACT ADMINISTRATOR.
3. RESTORATION OF GRASSED AREAS TO BE WITH SOD USING IMPORTED TOPSOIL IN ACCORDANCE WITH CW 3510
4. RESTRICT CONSTRUCTION ACTIVITIES TO CITY PROPERTIES.
5. RESTORE ASPHALT PATHWAYS TO MATCH EXISTING, IN ACCORDANCE WITH CW 3410

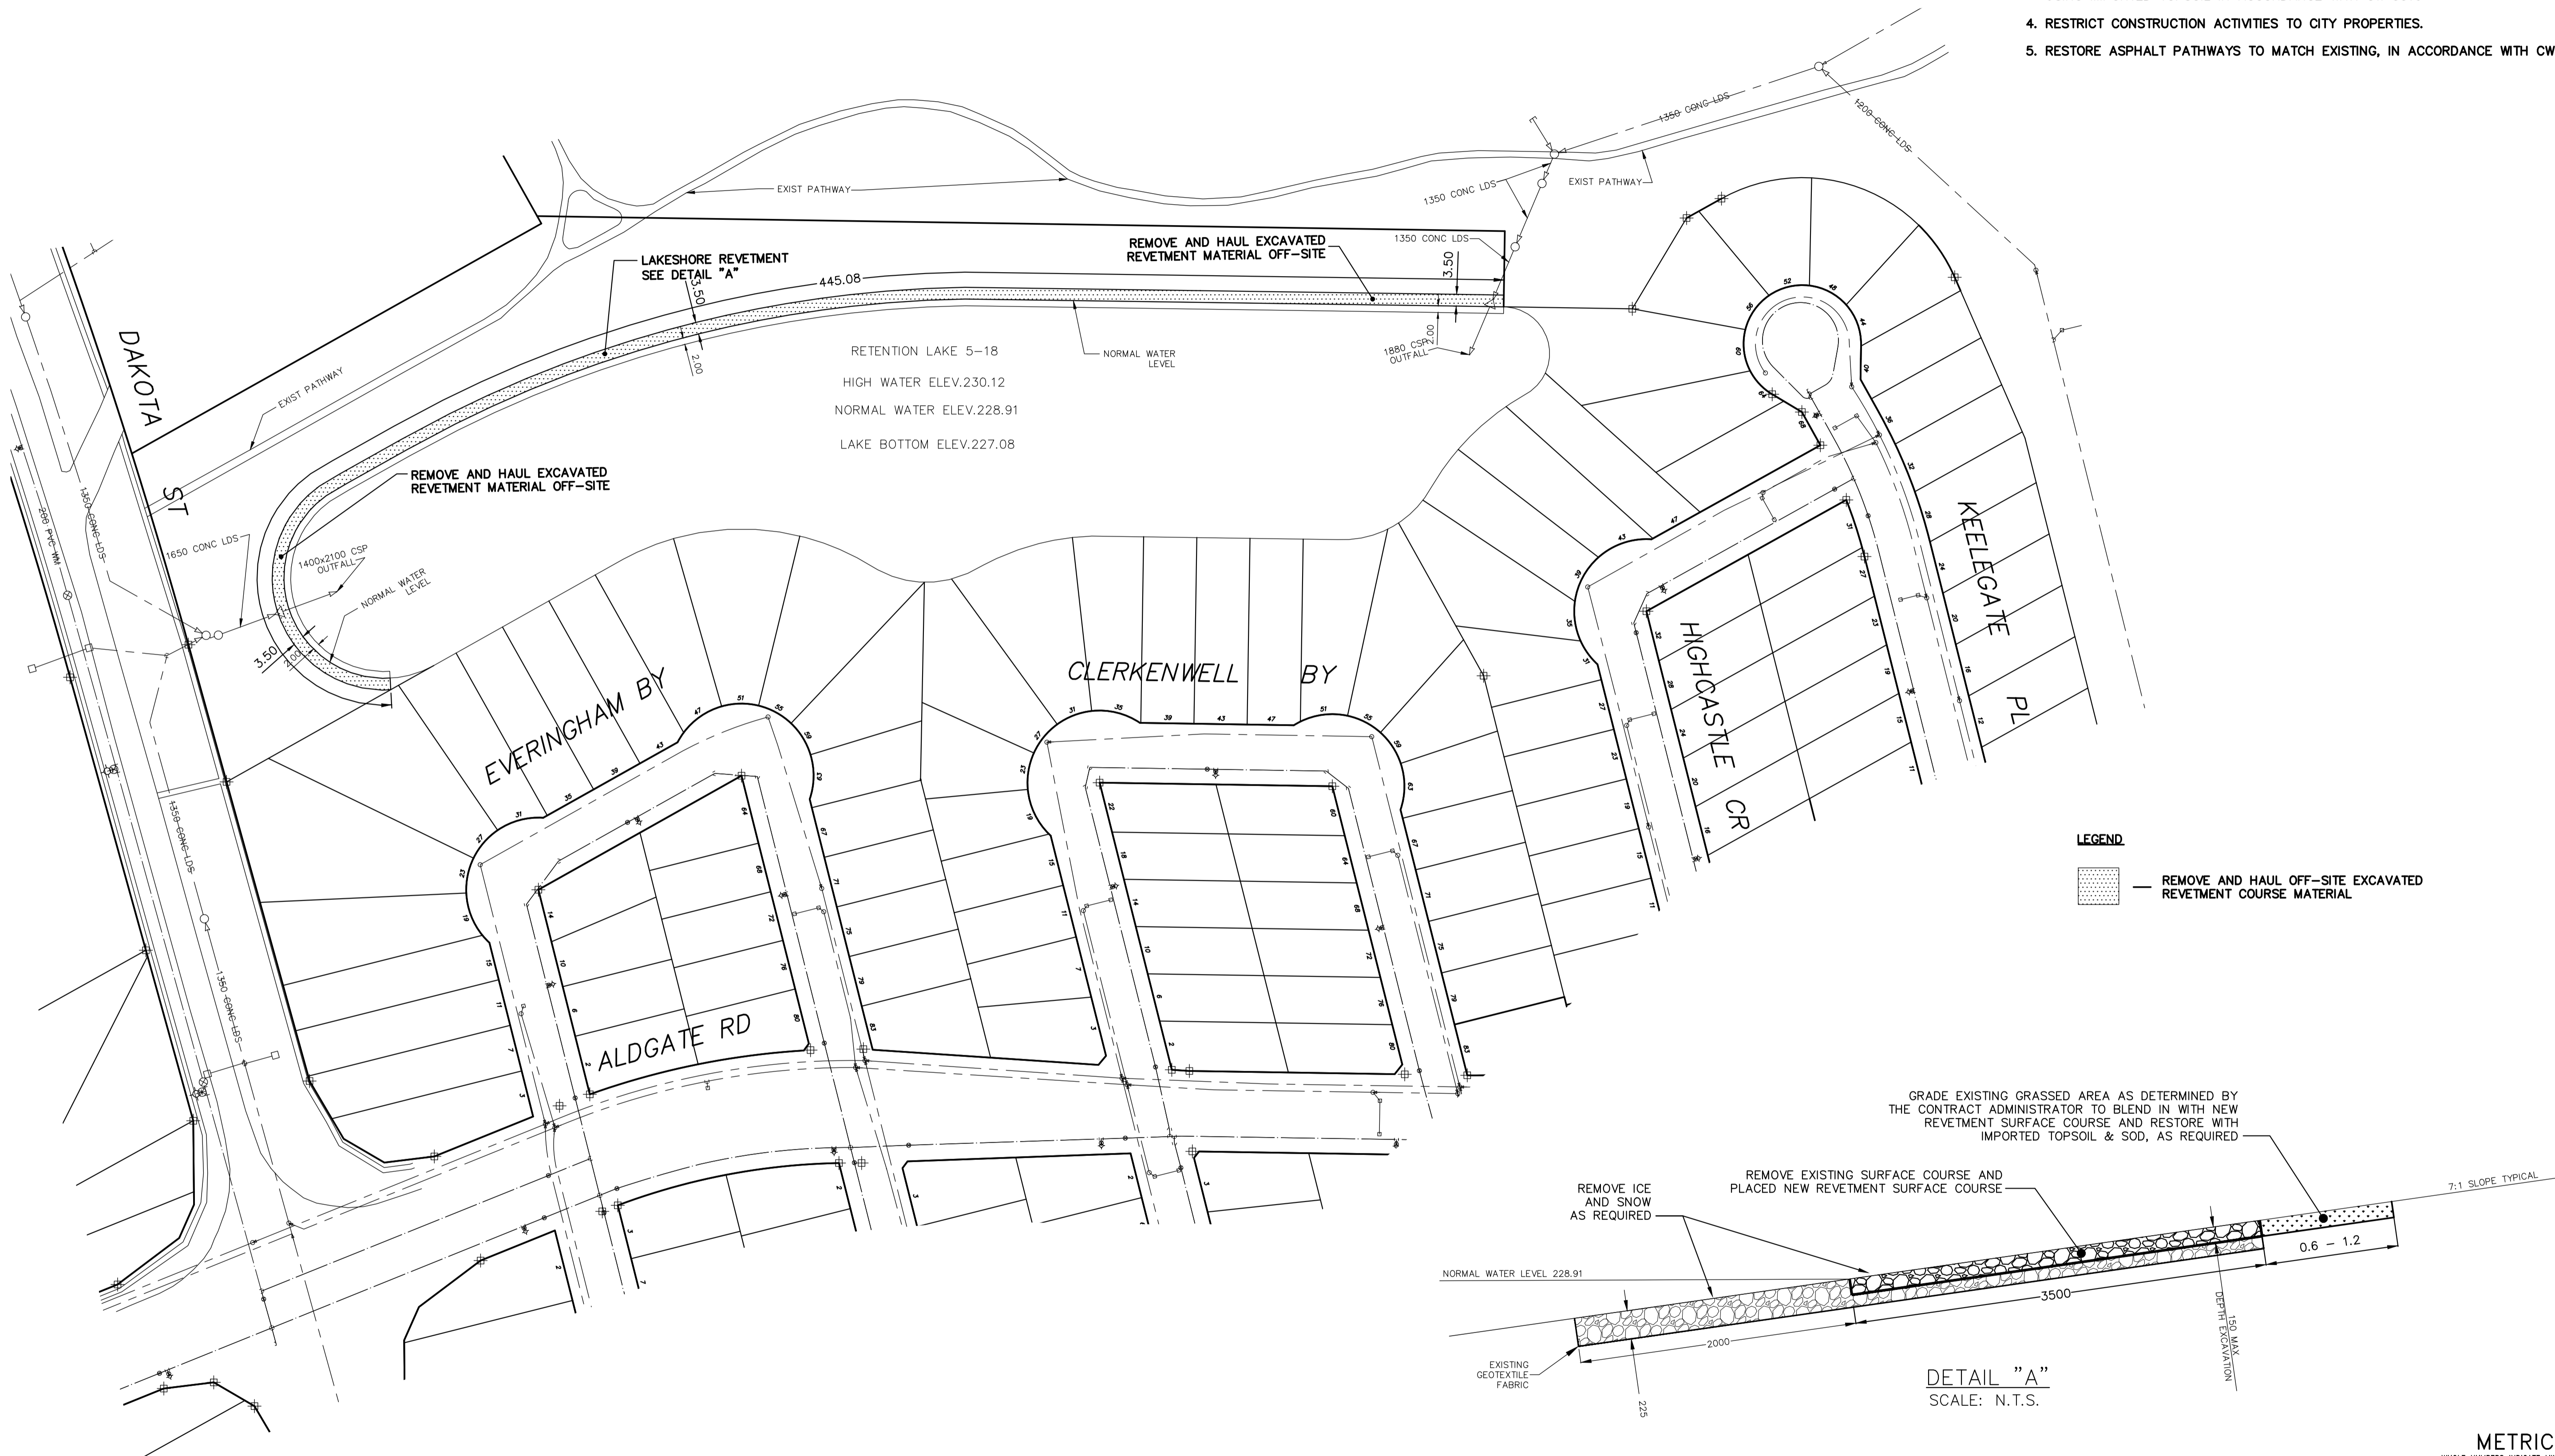

LEGEND

REMOVE AND HAUL OFF-SITE EXCAVATED REVETMENT COURSE MATERIAL

METRIC
 WHOLE NUMBERS INDICATE MILLIMETRES
 DECIMALIZED NUMBERS INDICATE METRES

METRIC
 WHOLE NUMBERS INDICATE MILLIMETRES
 DECIMALIZED NUMBERS INDICATE METRES

<p>LOCATION APPROVED UNDERGROUND STRUCTURES</p> <p>SUPV. U/G STRUCTURES COMMITTEE _____ DATE _____</p> <p>NOTE: LOCATION OF UNDERGROUND STRUCTURES AS SHOWN ARE BASED ON THE BEST INFORMATION AVAILABLE BUT NO GUARANTEE IS GIVEN THAT ALL EXISTING UTILITIES ARE SHOWN OR THAT THE GIVEN LOCATIONS ARE EXACT. CONFIRMATION OF EXISTENCE AND EXACT LOCATION OF ALL SERVICES MUST BE OBTAINED FROM THE INDIVIDUAL UTILITIES BEFORE PROCEEDING WITH CONSTRUCTION.</p>	<p>VERTICAL DATUM: CGVD28 (HT2.0 Geoid)</p> <p>HORIZONTAL DATUM: NAD83 (June 1990), Zone 14</p> <table border="1" style="width: 100%; border-collapse: collapse;"> <thead> <tr> <th>NO.</th> <th>REVISIONS</th> <th>DATE</th> <th>BY</th> </tr> </thead> <tbody> <tr> <td> </td> <td> </td> <td> </td> <td> </td> </tr> </tbody> </table>	NO.	REVISIONS	DATE	BY					<table border="1" style="width: 100%; border-collapse: collapse;"> <tr> <td>DESIGNED BY</td> <td>DB</td> <td>CHECKED BY</td> <td>KZ</td> </tr> <tr> <td>DRAWN BY</td> <td>RS</td> <td>APPROVED BY</td> <td>KZ</td> </tr> <tr> <td>SCALE:</td> <td>HORIZONTAL 1:1000</td> <td>RELEASED FOR CONSTRUCTION</td> <td> </td> </tr> <tr> <td>DATE</td> <td>2019 09 23</td> <td>DATE</td> <td> </td> </tr> </table> <p>PLOT DATE: 2019 09 23</p>	DESIGNED BY	DB	CHECKED BY	KZ	DRAWN BY	RS	APPROVED BY	KZ	SCALE:	HORIZONTAL 1:1000	RELEASED FOR CONSTRUCTION		DATE	2019 09 23	DATE		<p>ENGINEER'S SEAL</p> <p>PRELIMINARY</p> <p>NOT FOR CONSTRUCTION</p> <p>CONSULTANT DRAWING NUMBER</p>
NO.	REVISIONS	DATE	BY																								
DESIGNED BY	DB	CHECKED BY	KZ																								
DRAWN BY	RS	APPROVED BY	KZ																								
SCALE:	HORIZONTAL 1:1000	RELEASED FOR CONSTRUCTION																									
DATE	2019 09 23	DATE																									
<p>THE CITY OF WINNIPEG WATER AND WASTE DEPARTMENT ENGINEERING DIVISION</p> <p>2019 STORM WATER RETENTION BASIN REVETMENT REPLACEMENT LAKE 5-18</p>		<p>SHEET 2 OF 3</p> <p>CITY DRAWING NUMBER</p> <p>LD-9528</p>	<p>FILE PATH: O:\RSakolewsky\Work Requests\D. Berg\Retention ponds\ FILE NAME: LD-9528.dwg</p>																								