


WATER SERVICE INFORMATION

ADDRESS	PIPE SIZE & MATERIAL (STREET)	PIPE SIZE & MATERIAL (PROP.)	SHORT & LONG MEASUREMENT	CORP. LOCATION	REMARKS
791 CORYDON	-	-	-	-	OUTSIDE LIMITS
800 CORYDON	-	-	-	-	OUTSIDE LIMITS
788 CORYDON	20	20	-	OPP S/C	OUTSIDE LIMITS
781 CORYDON	20	20	-	OPP S/C	OUTSIDE LIMITS
776 CORYDON	25	25	-	1.52 W OF S/C	RECONNECT SERVICE
775 CORYDON	20	38	-	OPP S/C	RECONNECT SERVICE
766 CORYDON	38	38	-	OPP S/C	RECONNECT SERVICE
761 CORYDON	25	25	-	0.30 E S/C	RECONNECT SERVICE

\* SERVICES TO BE RENEWED TO R


NOTE: CHAINAGES SHOWN ARE ALONG CENTRE LINE OF ROW

CORYDON AVENUE

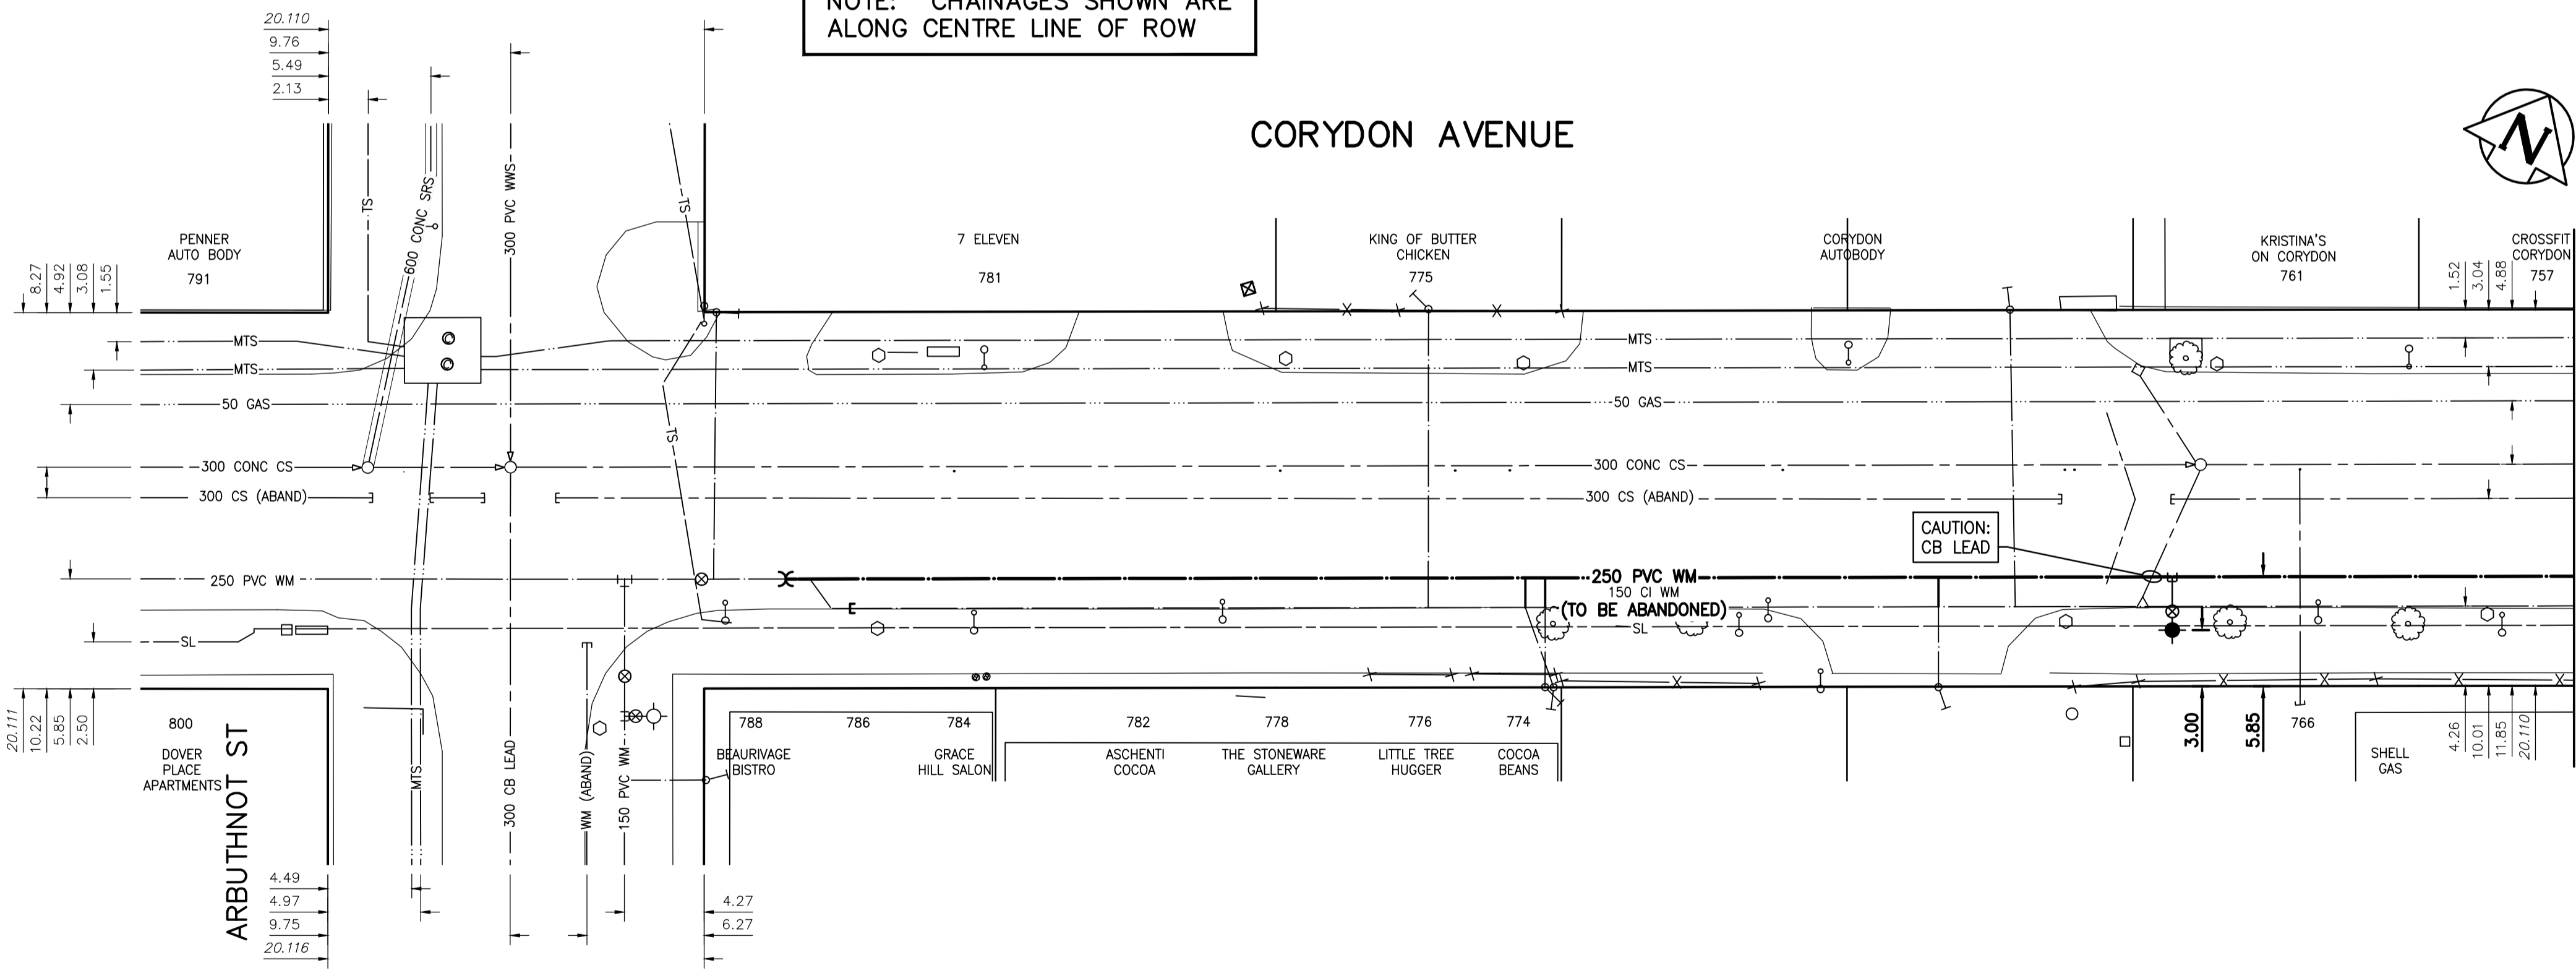

2+00 MATCHLINE SEE DWG. D-15688

NOTE: VALVES TO BE INSTALLED COUNTER-CLOCKWISE TO CLOSE

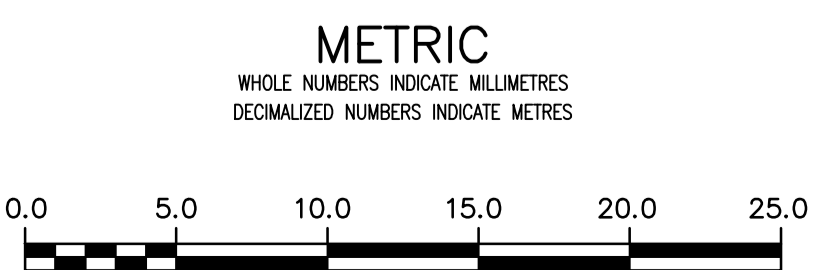

LOCATION APPROVED UNDERGROUND STRUCTURES		B.M. 90R619 ELEV. 232.158	S.W. Cor. Corydon Ave. & Arburthnot St., Tbl. in Conc. walk, 0.8m N. of S.L. Corydon Ave. & 1.5m E. of W.L. Arburthnot St.
SUPV. U/G STRUCTURES COMMITTEE	DATE		
NOTE: LOCATION OF UNDERGROUND STRUCTURES AS SHOWN ARE BASED ON THE BEST INFORMATION AVAILABLE BUT NO GUARANTEE IS GIVEN THAT ALL EXISTING UTILITIES ARE SHOWN OR THAT THE GIVEN LOCATIONS ARE EXACT. CONFIRMATION OF EXISTENCE AND EXACT LOCATION OF ALL SERVICES MUST BE OBTAINED FROM THE INDIVIDUAL UTILITIES BEFORE PROCEEDING WITH CONSTRUCTION.			
NO.	REVISIONS	DATE	BY
02	ISSUED FOR TENDER	2020.04.01	RS
01	ISSUED FOR 60% REVIEW	2020.03.09	RS

DESIGNED BY: RS  
CHECKED BY: RS  
DRAWN BY: SC  
APPROVED BY: RS  
SCALE: HORIZONTAL 1:250 VERTICAL 1:50  
DATE: 2019.01.15

ENGINEER'S SEAL  
ORIGINAL SEALED BY R.M. SHERLOCK P. ENG. 2020/04/01  
CONSULTANT DRAWING NUMBER: C-206  
TENDER NUMBER: 118-2020

THE CITY OF WINNIPEG  
WATER AND WASTE DEPARTMENT  
ENGINEERING DIVISION  
2020 WATERMAIN RENEWALS  
CONTRACT 2  
CORYDON AVENUE  
ARBURTHNOT ST TO  
STA. 2+00  
SHEET 08 OF 19  
CITY DRAWING NUMBER: D-15687  
FILE PATH: V:\1112\active\111218970\0300\_drawing\0302\_sheet\_files\02\_civil\