



NOTE: CHAINAGES SHOWN ARE ALONG CENTRE LINE OF ROW

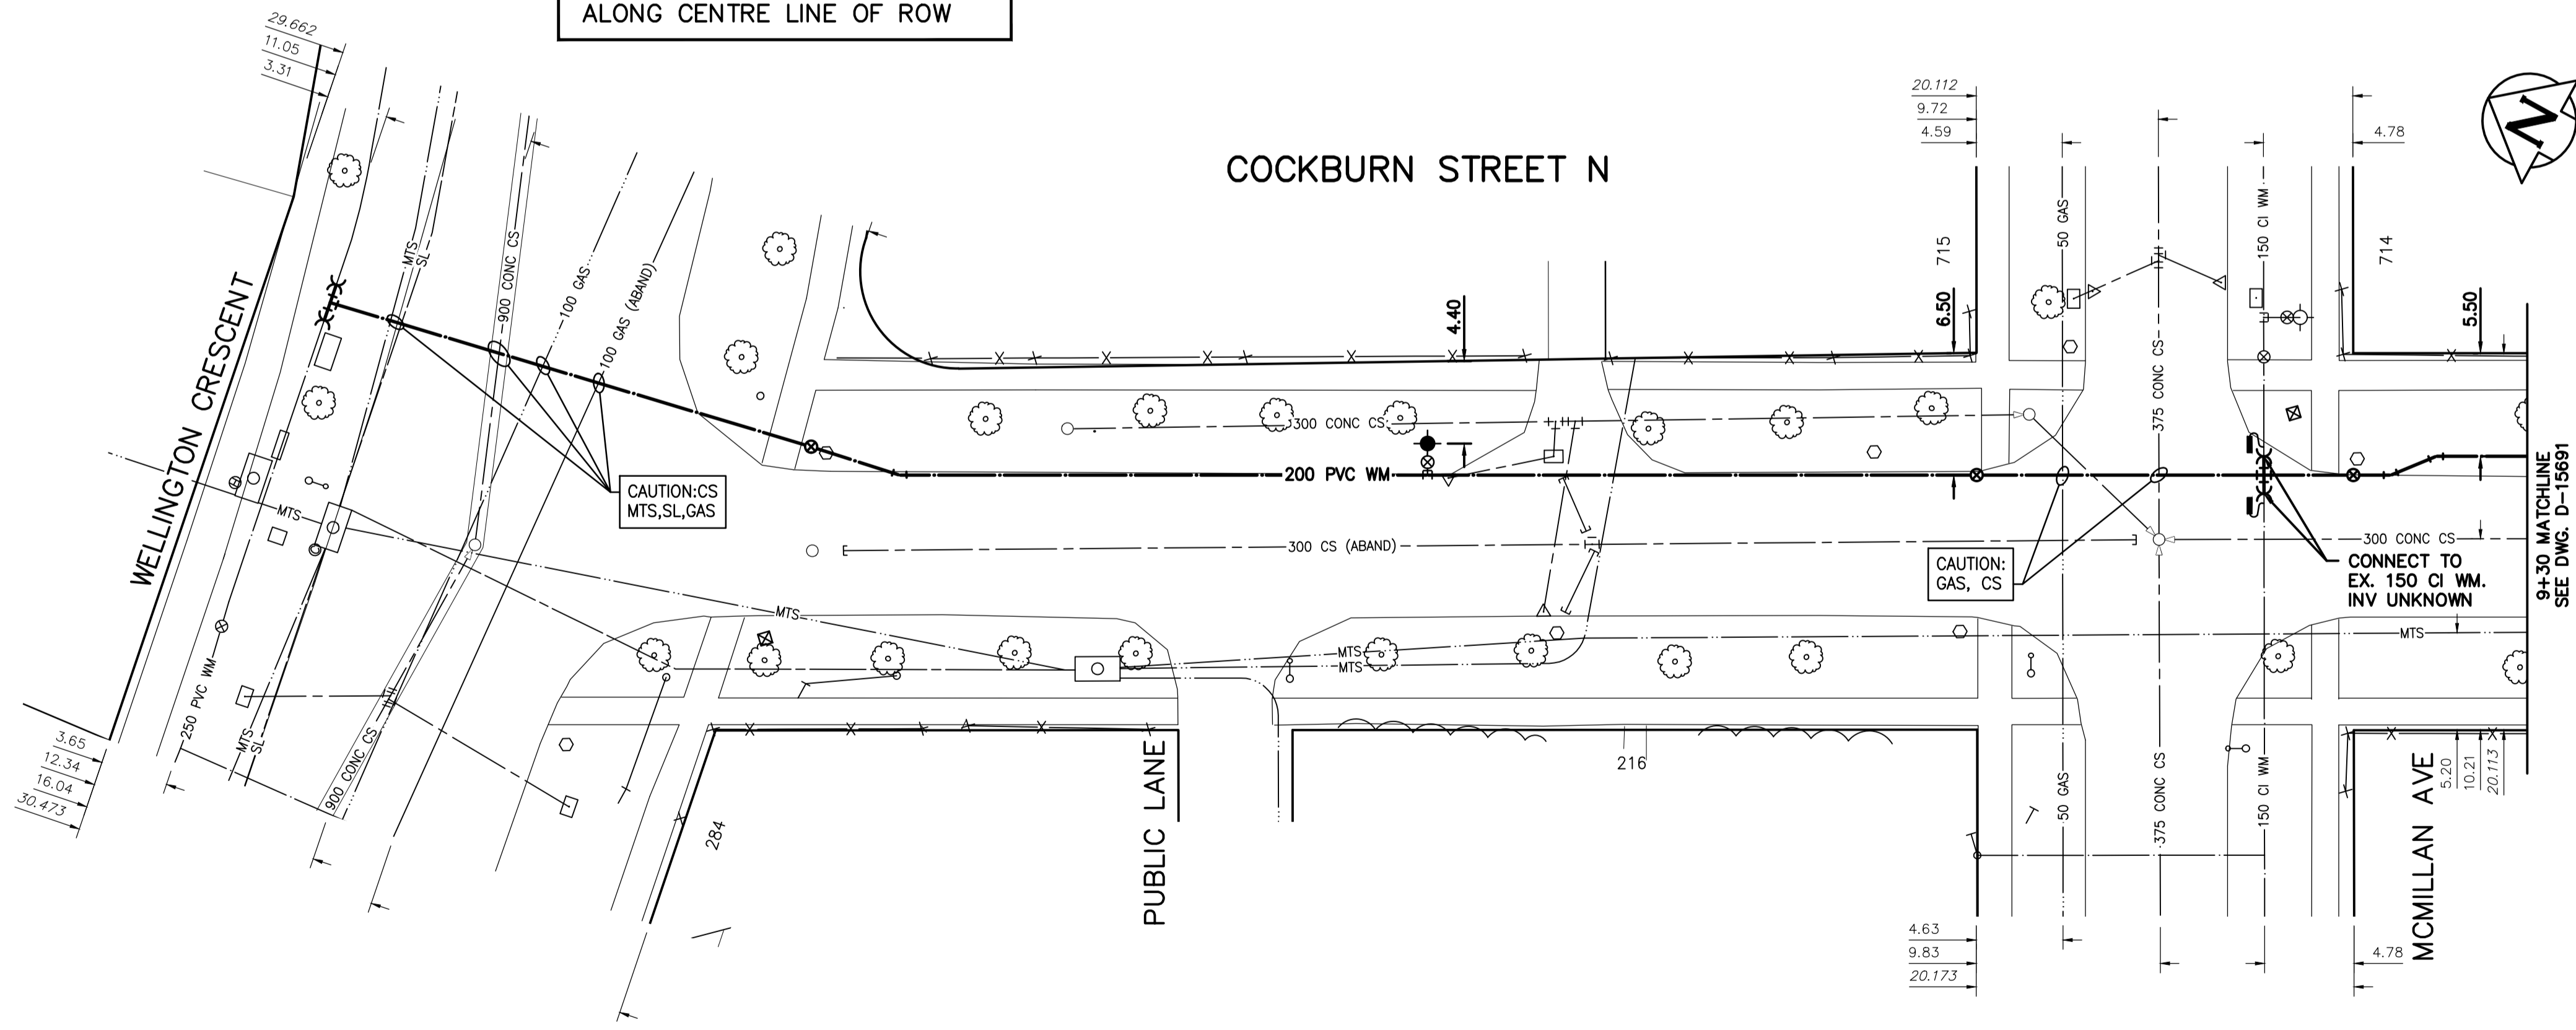

NOTE: VALVES TO BE INSTALLED COUNTER-CLOCKWISE TO CLOSE

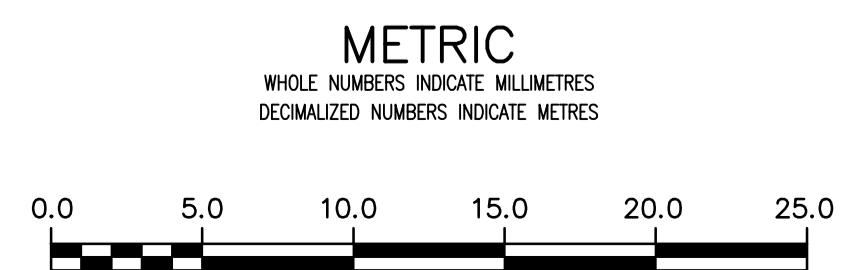

LOCATION APPROVED UNDERGROUND STRUCTURES		B.M. 90R619 ELEV. 232.158	S.W. Cor. Corydon Ave. & Arbutnot St., Tbt. in Conc. walk, 0.8m N. of S.L. Corydon Ave. & 1.5m E. of W.L. Arbutnot St.
SUPV. U/G STRUCTURES COMMITTEE	DATE		
NOTE: LOCATION OF UNDERGROUND STRUCTURES AS SHOWN ARE BASED ON THE BEST INFORMATION AVAILABLE BUT NO GUARANTEE IS GIVEN THAT ALL EXISTING UTILITIES ARE SHOWN OR THAT THE GIVEN LOCATIONS ARE EXACT. CONFIRMATION OF EXISTENCE AND EXACT LOCATION OF ALL SERVICES MUST BE OBTAINED FROM THE INDIVIDUAL UTILITIES BEFORE PROCEEDING WITH CONSTRUCTION.			
NO.	REVISIONS	DATE	BY
02	ISSUED FOR TENDER	2020.04.01	RS
01	ISSUED FOR 60% REVIEW	2020.03.09	RS



DESIGNED BY	RS	CHECKED BY	RS
DRAWN BY	SC	APPROVED BY	RS
SCALE:		RELEASED FOR CONSTRUCTION	
HORIZONTAL	1:250	DATE	2019.01.15
VERTICAL	1:50	DATE	

ENGINEER'S SEAL
ORIGINAL SEALED BY
R.M. SHERLOCK
P. ENG.
2020/04/01
CONSULTANT DRAWING NUMBER
C-209

THE CITY OF WINNIPEG
WATER AND WASTE DEPARTMENT
ENGINEERING DIVISION

2020 WATERMAIN RENEWALS
CONTRACT 2
COCKBURN STREET N
WELLINGTON CRES TO
MCMILLAN AVE

SHEET 11 OF 19
CITY DRAWING NUMBER
D-15690