



NOTE: CHAINAGES SHOWN ARE ALONG CENTRE LINE OF ROW

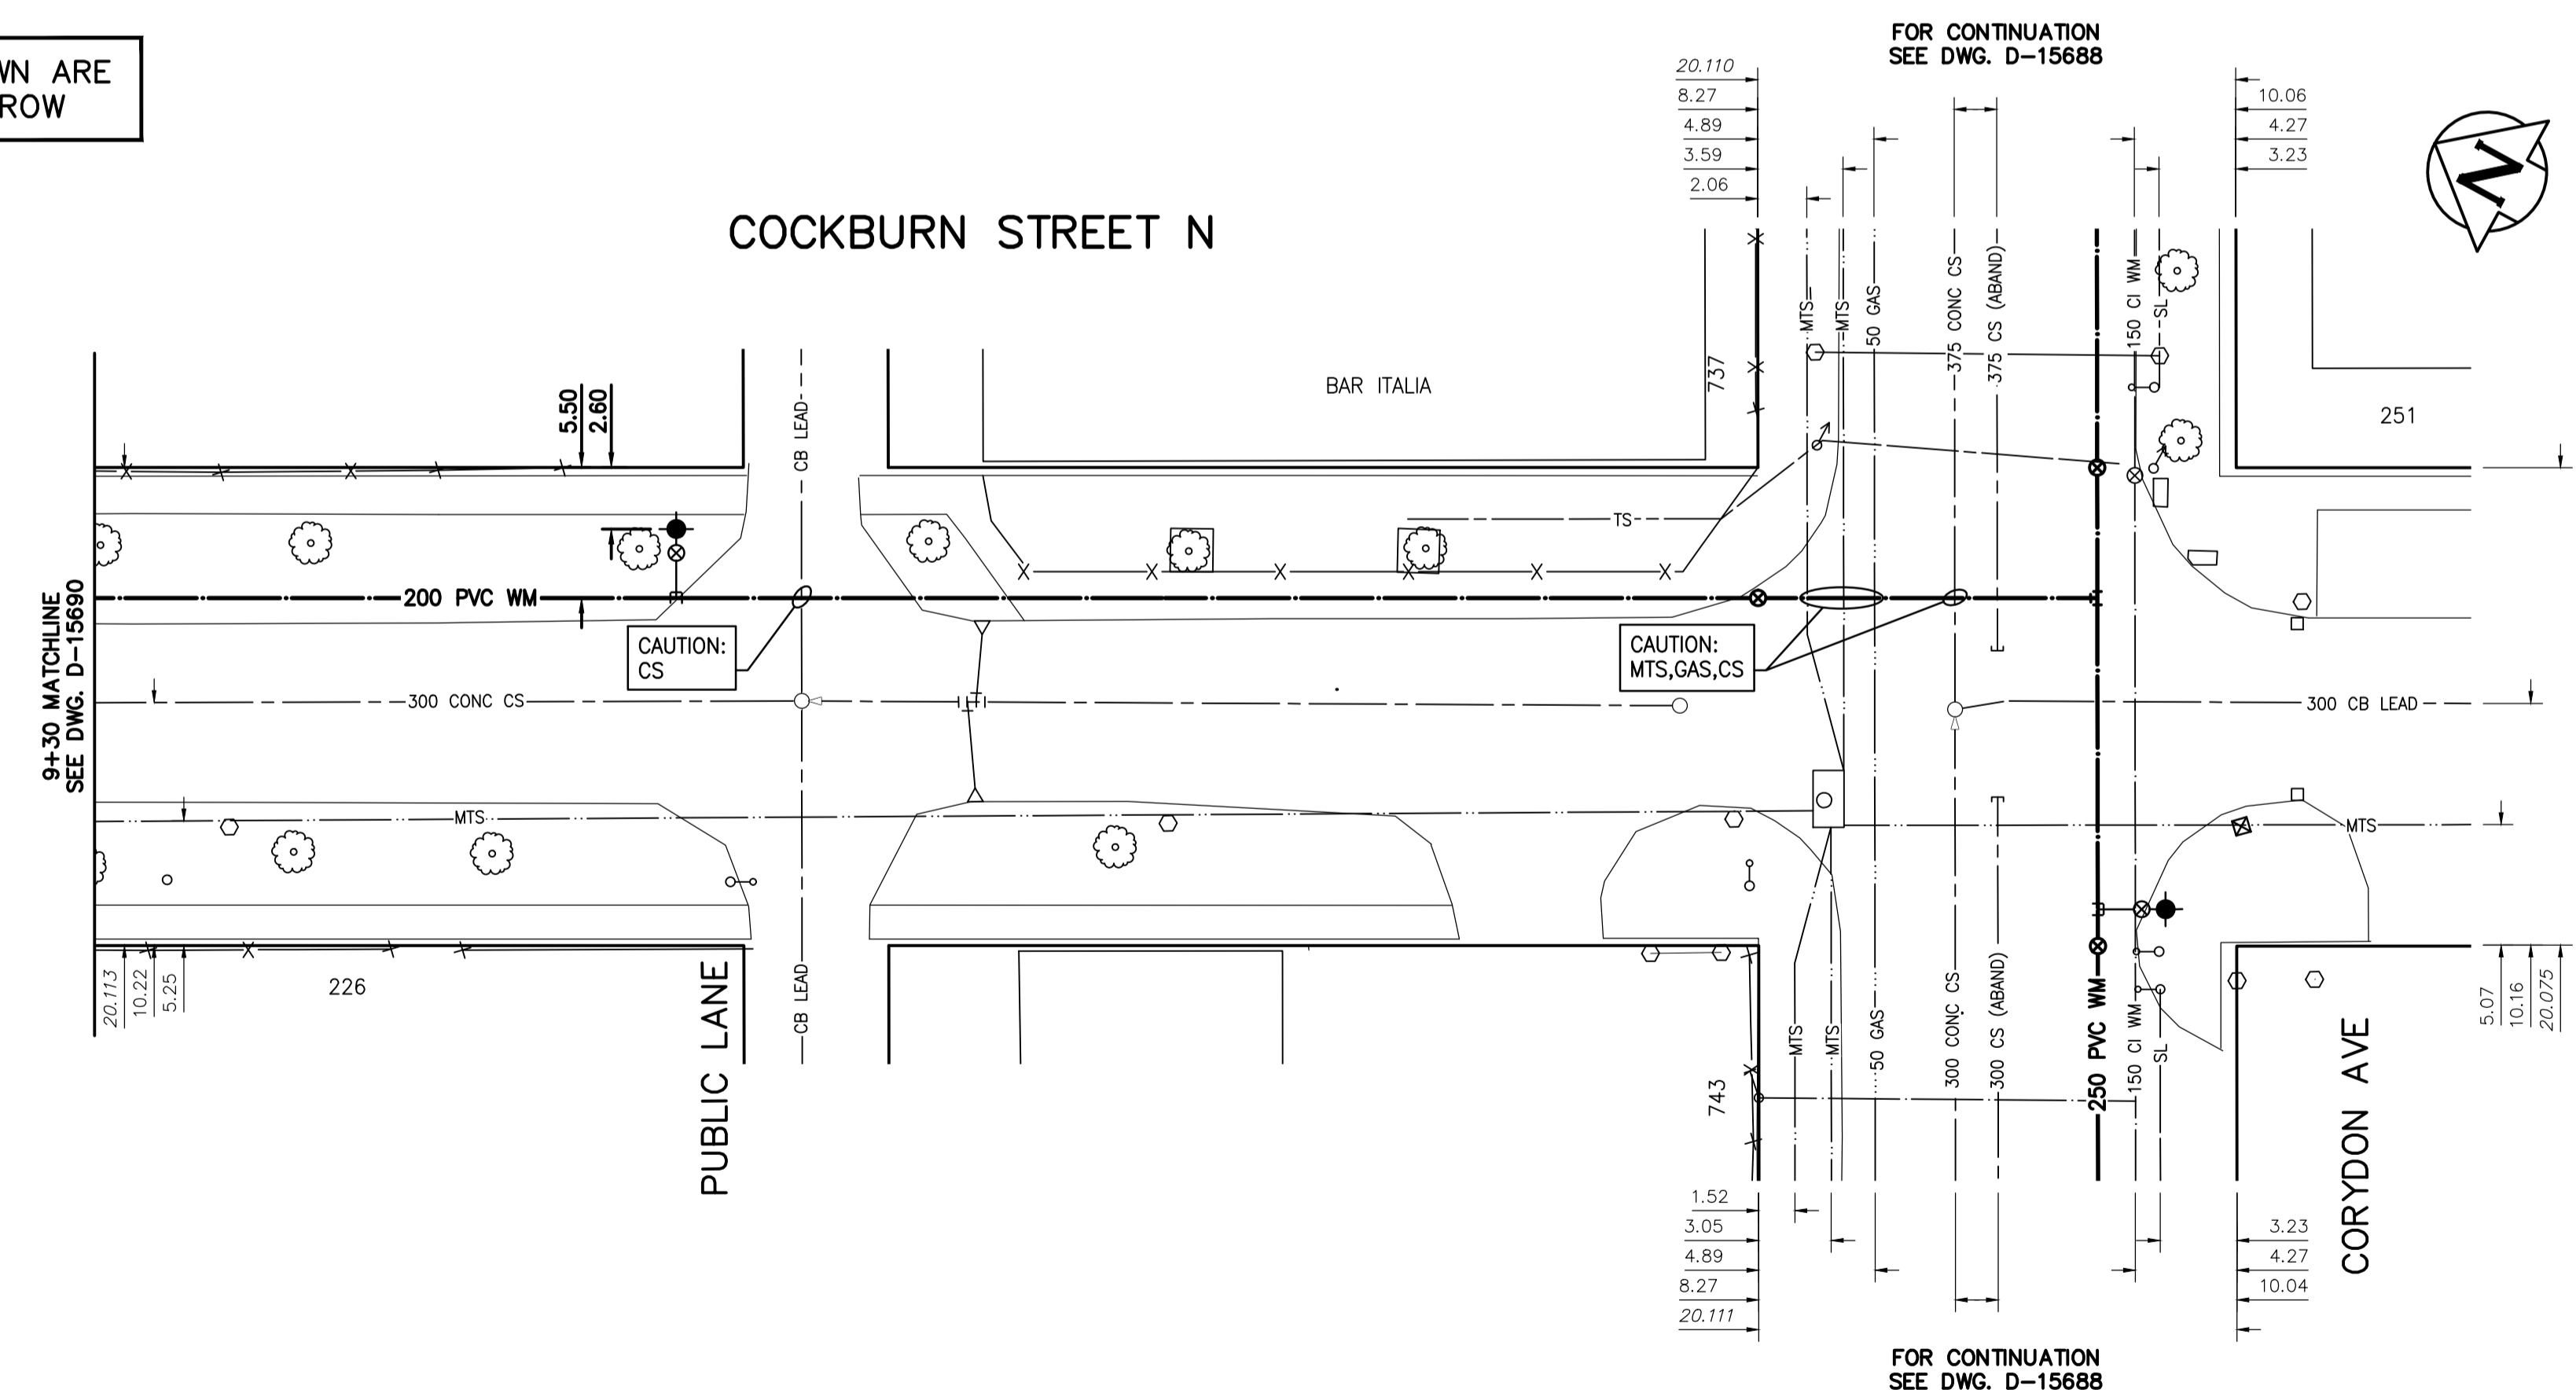

NOTE: VALVES TO BE INSTALLED COUNTER-CLOCKWISE TO CLOSE

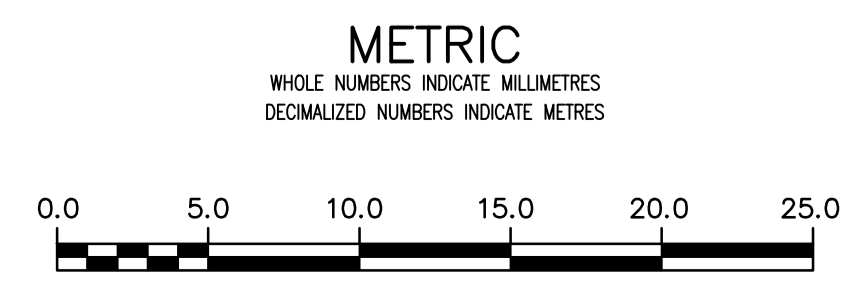

LOCATION APPROVED UNDERGROUND STRUCTURES

SUPV. U/G STRUCTURES COMMITTEE DATE

NOTE:  
LOCATION OF UNDERGROUND STRUCTURES AS SHOWN ARE BASED ON THE BEST INFORMATION AVAILABLE BUT NO GUARANTEE IS GIVEN THAT ALL EXISTING UTILITIES ARE SHOWN OR THAT THE GIVEN LOCATIONS ARE EXACT. CONFIRMATION OF EXISTENCE AND EXACT LOCATION OF ALL SERVICES MUST BE OBTAINED FROM THE INDIVIDUAL UTILITIES BEFORE PROCEEDING WITH CONSTRUCTION.

B.M. 90R619 ELEV. 232.158	S.W. Cor. Corydon Ave. & Arbutnot St., Tbt. in Conc. walk, 0.8m N. of S.L. Corydon Ave. & 1.5m E. of W.L. Arbutnot St.		
NO.	REVISIONS	DATE	BY
02	ISSUED FOR TENDER	2020.04.01	RS
01	ISSUED FOR 60% REVIEW	2020.03.09	RS

DESIGNED BY RS  
CHECKED BY RS

DRAWN BY SC  
APPROVED BY RS

SCALE:  
HORIZONTAL 1:250  
VERTICAL 1:50

DATE 2019.01.15

ENGINEER'S SEAL

ORIGINAL SEALED BY  
R.M. SHERLOCK  
P. ENG.  
2020/04/01

CONSULTANT DRAWING NUMBER  
C-210

TENDER NUMBER: 118-2020

**THE CITY OF WINNIPEG**  
WATER AND WASTE DEPARTMENT  
ENGINEERING DIVISION

2020 WATERMAIN RENEWALS  
CONTRACT 2  
COCKBURN STREET N  
STA. 9+30 TO  
CORYDON AVE

SHEET 12 OF 19  
CITY DRAWING NUMBER  
D-15691

FILE PATH: V:\1112\active\111218970\0300\_drawing\0302\_sheet\_files\02\_civil\