


ST VITAL PARK APPROACH - PAVEMENT WIDENING
N.T.S.

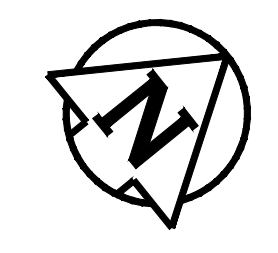

CONSTRUCTION NOTES

1. REMOVE EXISTING PAVEMENT AND CONSTRUCT NEW 100mm ASPHALT PAVEMENT AS PER DETAILED CROSS SECTION
2. MILL EXISTING ASPHALT AND OVERLAY WITH 80mm ASPHALT PAVEMENT AS PER DETAILED CROSS SECTION
3. REMOVE AND REPLACE EXISTING ASPHALT
4. CONSTRUCT NEW 100mm CONCRETE SIDEWALK
5. REMOVE EXISTING SIDEWALK
6. WIDEN EXISTING APPROACH TO 7.5m & CONSTRUCT NEW 200mm MONOLITHIC CONCRETE CURB
7. REMOVE PARK GATE
8. REMOVE POST BOLLARD
9. INSTALL NEW CULVERT
10. INSTALL CURB RAMP (10mm HT. MONOLITHIC) & DETECTABLE WARNING TILES
11. REMOVE & REPLACE CULVERT
12. REMOVE EXISTING ASPHALT DITCH
13. REMOVE EXISTING ASPHALT DITCH & CONSTRUCT NEW PROPOSED DITCH
14. RE-GRADE EXISTING DITCH

GENERAL NOTES

- A. PAVEMENT DIMENSIONS ARE TO BACK OF CURB / EDGE OF PAVEMENT
- B. ALL CURB RADII UNDER 15.0m SHALL BE MODIFIED
- C. CURB REPLACEMENT AS DIRECTED BY CONTRACT ADMINISTRATOR

PRELIMINARY
NOT TO BE USED FOR
CONSTRUCTION


METRIC
WHOLE NUMBERS INDICATE MILLIMETERS
DECIMALIZED NUMBERS INDICATE METERS

BID OPPORTUNITY NO. 129-2020

| EXISTING | LEGEND - PLAN | PROPOSED | EXISTING | LEGEND - PLAN | PROPOSED | EXISTING | LEGEND - PROFILE | PROPOSED |
|----------|---------------------|----------|----------|--------------------|----------|----------|----------------------|----------|
| | HYDRANT | | | LDS/WWS | | | CONCRETE | |
| | VALVE | | | WATERMAIN | | | CONCRETE SIDEWALK | |
| | CURB STOP | | | GAS | | | ASPHALT | |
| | MANHOLE | | | TRAFFIC SIGNALS | | | GRAVEL | |
| | CATCH BASIN | | | HYDRO/STREET LIGHT | | | DITCH - TOP OF SLOPE | |
| | CURB INLET | | | MTS/SHAW | | | BUSHLINE | |
| | HYDRO POLE | | | CURB RENEWAL | | | NORTH GUTTER | |
| | LIGHT STANDARD | | | PROPERTY LINE | | | CENTER LINE | |
| | TRAFFIC SIGNAL POLE | | | RAMP CURB | | | SOUTH GUTTER | |
| | SURVEY BAR | | | ELEVATIONS | | | NORTH DITCH | |
| | GEODETIC BENCH MARK | | | TREE | | | SOUTH DITCH | |

| NO. | REVISIONS | DATE | BY |
|-----|--------------------------|----------|------|
| 1 | SUBMIT FOR PLAN APPROVAL | 03/11/20 | C.H. |

| DESIGNED BY | M.S. | CHECKED BY | M.S. |
|-------------|------|------------|------|
| T.G. | | | |

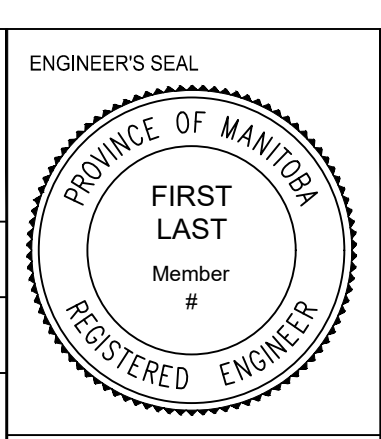

ENGINEERING DIVISION
TECHNOLOGY SERVICES BRANCH
106 - 1155 PACIFIC AVE

THE CITY OF WINNIPEG
PUBLIC WORKS DEPARTMENT

ST VITAL PARK APPROACH
FROM RIVER ROAD TO ST VITAL PARK ROAD
ASPHALT RENEWAL AND ASSOCIATED WORKS

CITY DRAWING NUMBER SE-20-99
SHEET 1 OF 21

1