

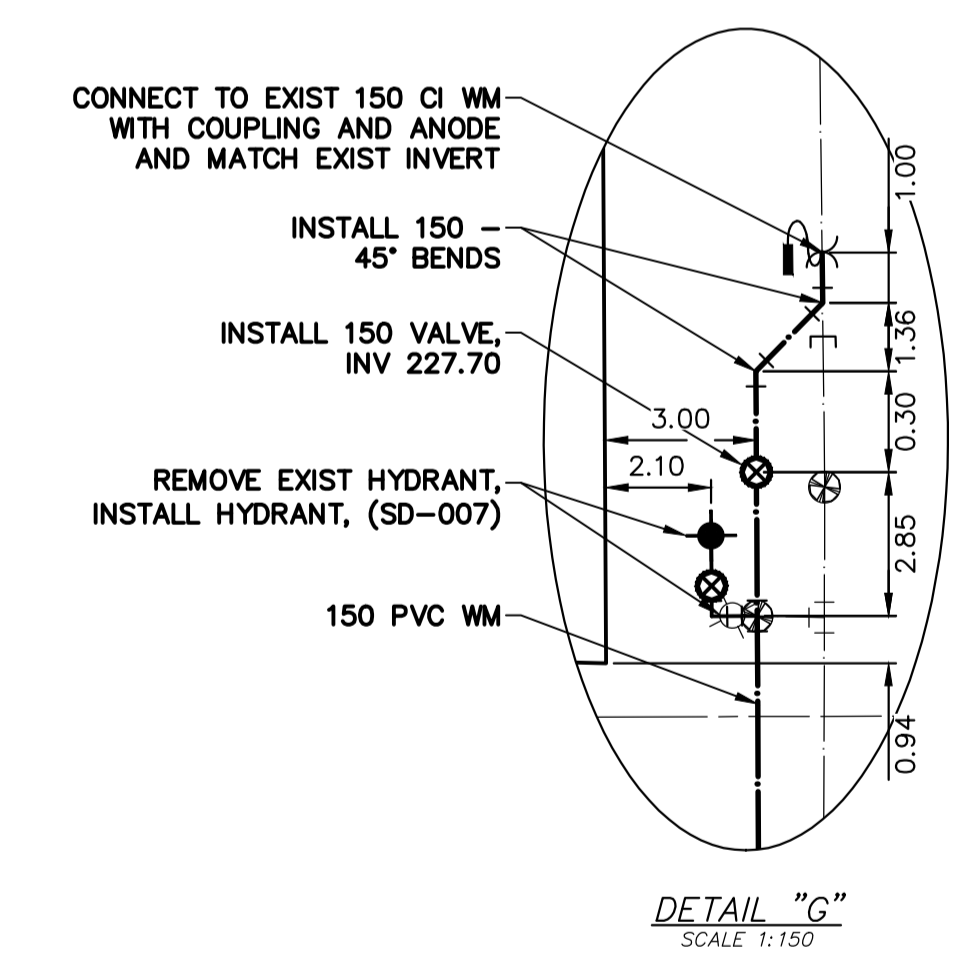


NOTE: CHAINAGES SHOWN ARE ALONG
 Q WATT STREET RIGHT OF WAY

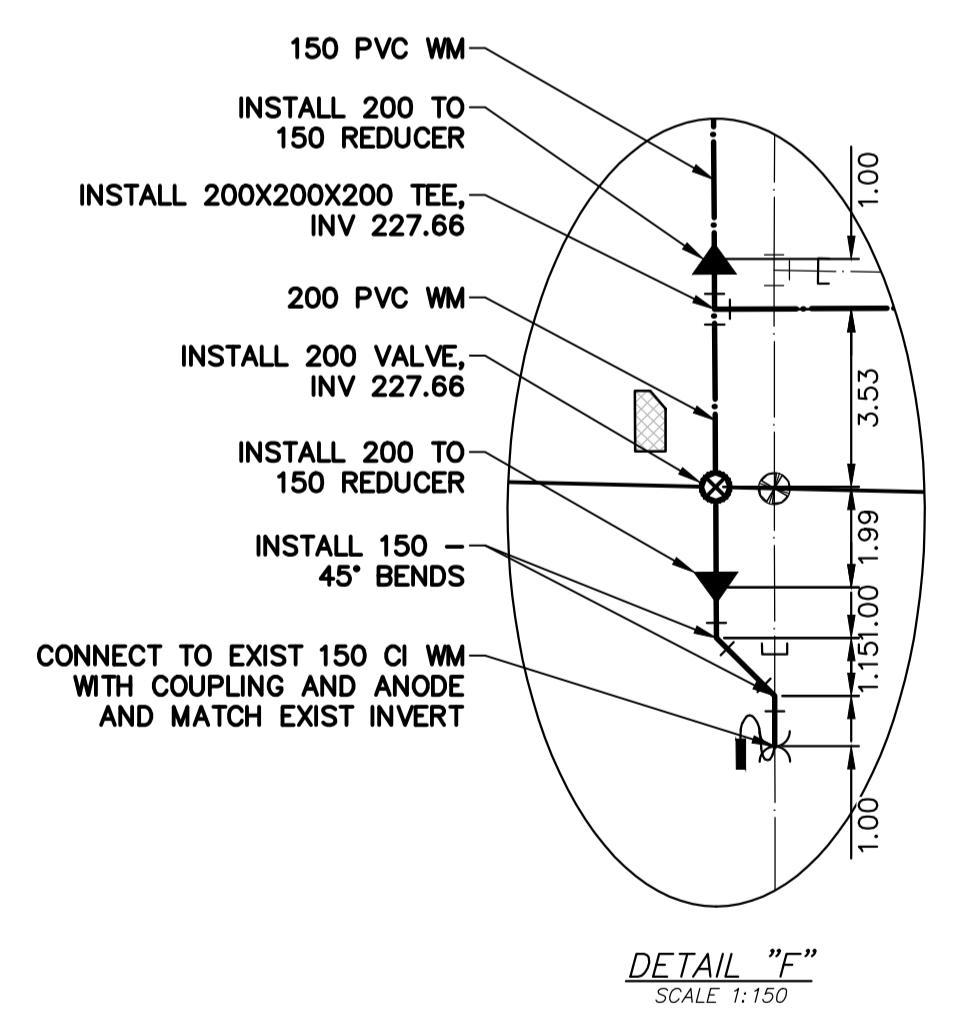

NOTE: ALL VALVES TO BE INSTALLED
 COUNTERCLOCKWISE TO CLOSE

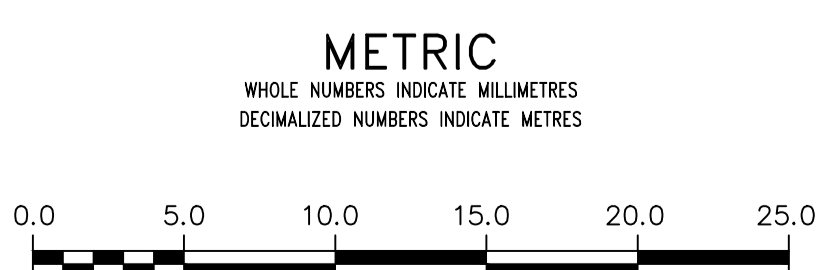

WARNING
 IF POWER EQUIPMENT OR EXPLOSIVES ARE TO BE USED FOR EXCAVATION ON THIS PROJECT THE CONTRACTOR MUST:
 1) NOTIFY THE GAS COMPANY OF THE PROPOSED LOCATION OF EXCAVATION.
 2) TAKE PRECAUTION TO AVOID DAMAGE TO GAS COMPANY INSTALLATIONS.
 SEE PROVINCIAL REGULATION 210/72 FOR DETAILS

LOCATION APPROVED UNDERGROUND STRUCTURES
 SUPV. U/G STRUCTURES COMMITTEE DATE
 NOTE:
 LOCATION OF UNDERGROUND STRUCTURES AS SHOWN ARE BASED ON THE BEST INFORMATION AVAILABLE BUT NO GUARANTEE IS GIVEN THAT ALL EXISTING UTILITIES ARE SHOWN OR THAT THE GIVEN LOCATIONS ARE EXACT. CONFIRMATION OF EXISTENCE AND EXACT LOCATION OF ALL SERVICES MUST BE OBTAINED FROM THE INDIVIDUAL UTILITIES BEFORE PROCEEDING WITH CONSTRUCTION.

NO.	REVISIONS	DATE	BY
---	---	---	---
D	ISSUED FOR TENDER	2020/02/27	R.H.
C	UGS REVIEW	2020/02/19	R.H.
B	DETAILED DESIGN REVIEW	2020/01/31	R.H.
A	PRELIMINARY DESIGN REVIEW	2020/01/08	R.H.

wsp		111-93 Lombard Avenue Winnipeg, Manitoba R3B 3B1 Canada Phone: 204-943-3178 Fax: 204-943-4948 wsp.com	
DESIGNED BY	R.H.	CHECKED BY	K.G.
DRAWN BY	R.H.	APPROVED BY	S.M.
SCALE:		RELEASED FOR CONSTRUCTION	
HORIZONTAL	1:250	DATE	2020 02 26
VERTICAL	1:50	DATE	---

ENGINEER'S SEAL
 CONSULTANT DRAWING NUMBER
19M-01825-00-06

THE CITY OF WINNIPEG
 WATER AND WASTE DEPARTMENT
 ENGINEERING DIVISION

2020 WATT STREET PAVMENT RENEWAL &
 WATER MAIN RENEWAL-CONTRACT 8

WATT STREET
 SL OF WINTERTON AVENUE TO
 62.8M NSL OF WINTERTON AVENUE

SHEET 06 OF 18
 CITY DRAWING NUMBER
D-15655

**ENGINEERS
 GEOSCIENTISTS
 MANITOBA**
 Certificate of Authorization
WSP Canada Group Limited
 No. 6657