
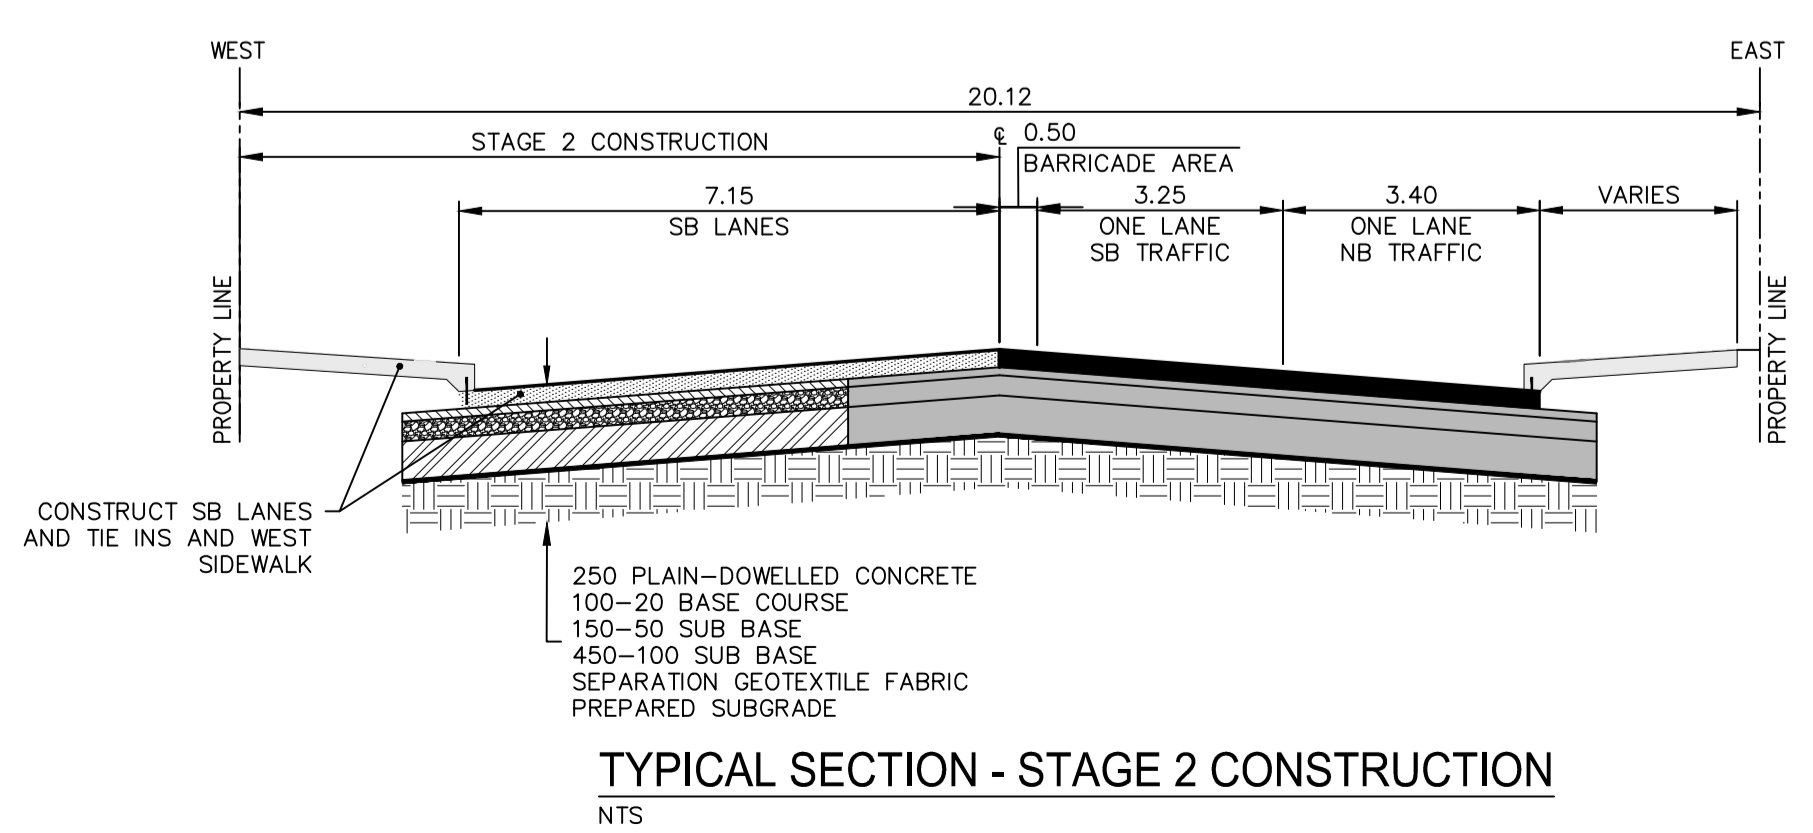


TRAFFIC STAGING

- TRAFFIC LANE →
- ROAD CLOSED X
- STAGE 2 CONCRETE CONSTRUCTION [Patterned Box]
- STAGE 2 ROAD CONSTRUCTION AREA [Shaded Box]

NOTES:

1. STAGING CONSTRUCTION OF CONCRETE PAVEMENT TO BE DETERMINED BY THE CONTRACTOR AND APPROVED BY THE CONTRACT ADMINISTRATOR.
2. AT MINIMUM, MAINTAIN BARRICADED PEDESTRIAN CROSSINGS AT HARBISON AVE, BOWMAN AVE, AND WASHINGTON AVE TO THE SATISFACTION OF THE CONTRACT ADMINISTRATOR IN ACCORDANCE WITH E7 TRAFFIC MANAGEMENT.
3. MAINTAIN THREE TEMPORARY BUS STOPS FOR SOUTHBOUND WATT ST AT THE DIRECTION OF TRANSIT AND TO THE SATISFACTION OF THE CONTRACT ADMINISTRATOR IN ACCORDANCE WITH E7 TRAFFIC MANAGEMENT.
4. MAINTAIN 1.5M CONCRETE CLEAR WALKING PATH ALONG BUILDINGS/PROPERTY LINE ON THE EAST SIDE IN ACCORDANCE WITH E7 TRAFFIC MANAGEMENT.
5. THE CONTRACTOR SHALL PROVIDE TEMPORARY SNOW FENCING TO SEPARATE WALKING PATH AND EXCAVATION AREA TO THE SATISFACTION OF THE CONTRACT ADMINISTRATOR IN ACCORDANCE WITH E9 PEDESTRIAN SAFETY.

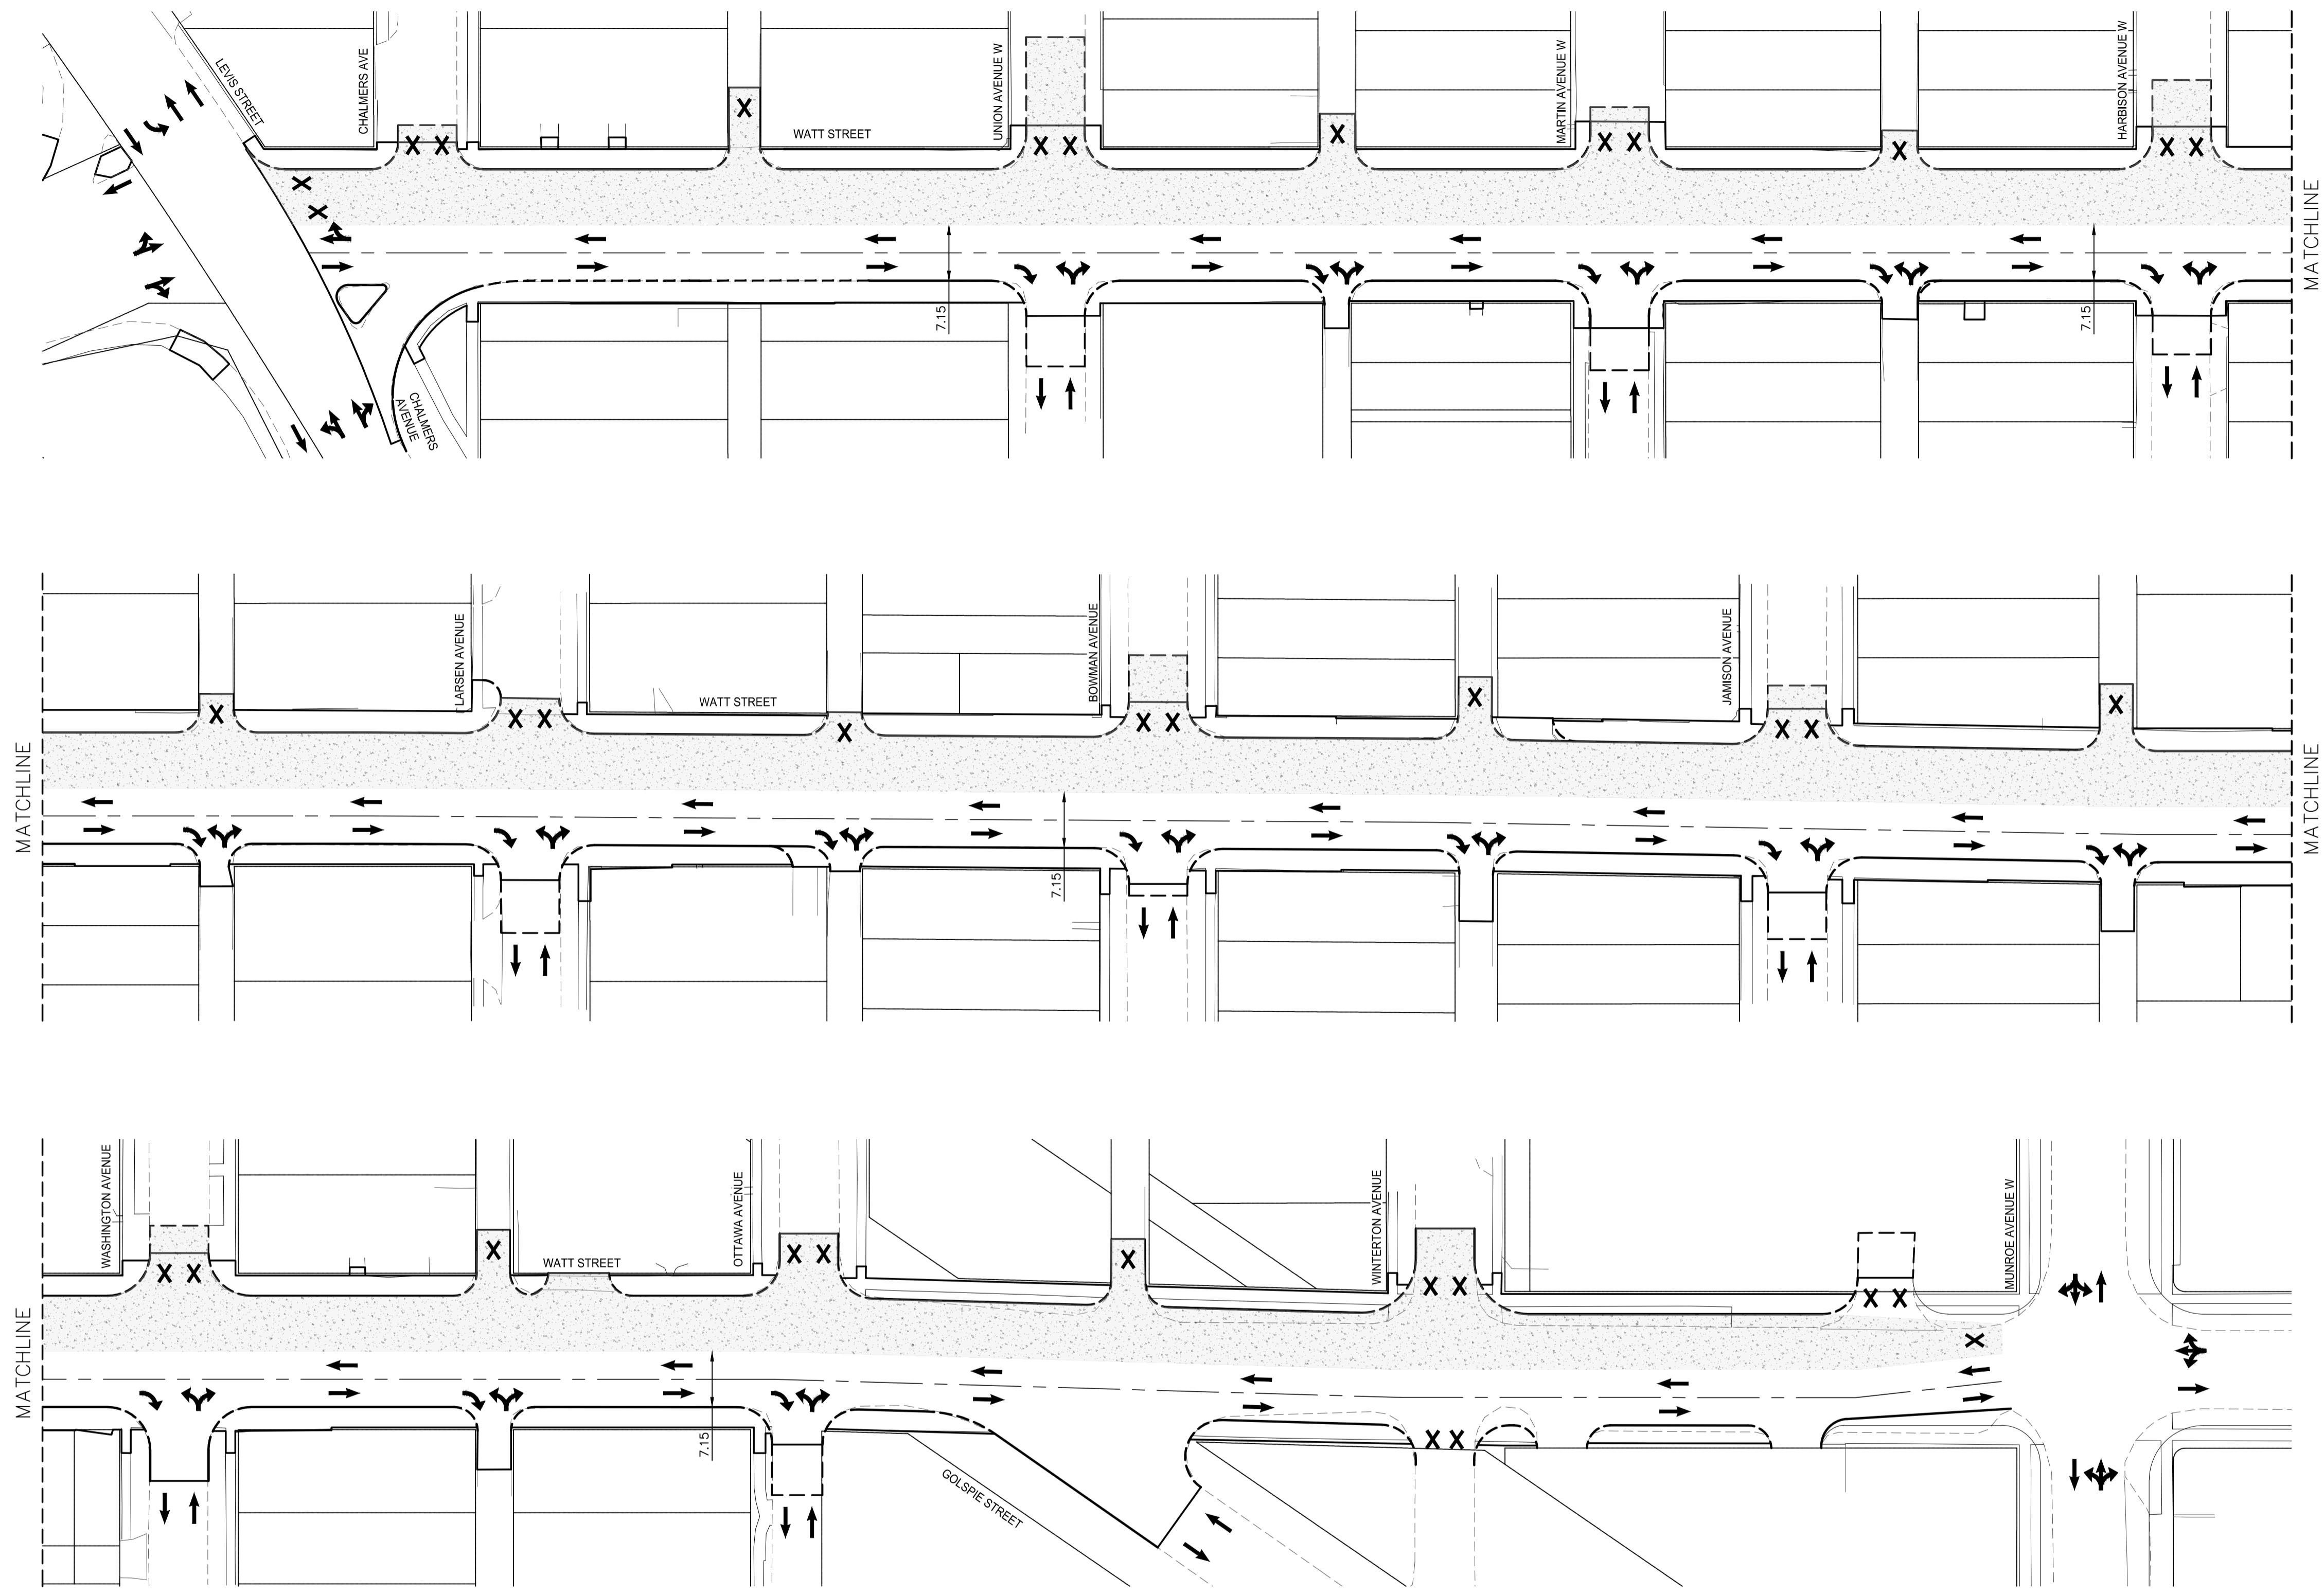

LOCATIONS APPROVED UNDERGROUND STRUCTURES

SIGNED BY: _____ DATE: _____
SUPV U/G STRUCTURES

LOCATION OF UNDERGROUND STRUCTURES AS SHOWN ARE BASED ON THE BEST INFORMATION AVAILABLE BUT NO GUARANTEE IS GIVEN THAT ALL EXISTING UTILITIES ARE SHOWN OR THAT THE GIVEN LOCATIONS ARE EXACT CONFIRMATION OF EXISTANCE AND EXACT LOCATION OF ALL SERVICES MUST BE OBTAINED FROM THE INDIVIDUAL UTILITIES BEFORE PROCEEDING

G.B.M. ELEV.	XXX.XXX	DESCRIPTION
H	-	-
G	-	-
F	-	-
E	-	-
D	-	-
C	-	-
B	-	-
A	-	-
NO.	REVISIONS	DATE BY

wsp

WSP Canada Group Limited
Suite 111 - 93 Lombard Ave
Winnipeg, MB R3B 3B1
t. 204.943.3178
f. 204.943.4948
www.wsp.com

DESIGNED BY: KG CHECKED BY: VM
DRAWN BY: SB APPROVED BY: VM

WORK SCALE: 1:250
VERTICAL: 1:10

RELEASED FOR CONSTRUCTION: --

DATE: 2019-SEPT-18

ENGINEER'S SEAL

CONSULTANT ACAD DWG. NO. 19M-00985-00-18

PRELIMINARY
NOT FOR CONSTRUCTION

METRIC
WHOLE NUMBERS INDICATE MILLIMETRES
DECIMALIZED NUMBERS INDICATE METRES

ENGINEERS
GEOSCIENTISTS
MANITOBA
Certificate of Authorization
WSP Canada Group Limited
No. 6657

THE CITY OF WINNIPEG
PUBLIC WORKS DEPARTMENT
ENGINEERING SERVICES DIVISION

2020 WATT STREET PAVEMENT RENEWAL
WATT STREET
CHALMERS AVENUE TO 40M S OF MUNROE AVENUE
STAGING PLAN
STAGE 2

CITY DRAWING NUMBER: P-3521-12
SHEET 18 OF 18
TENDER NO. 147-2020

Feb 26, 2020 - 3:11pm
P:\2019\19M-00985-00 - 2019-2023 Munroe Area Pavement Renewals\10 Drawings\03 Working Drawings\19M-00985-00 Watt St Staging Plan.dwg - (tab:147-2020_Drawing_P-3521-12-RC