

GENERAL NOTES

- A. THIS BUILDING MAY CONTAIN ASBESTOS, REFER TO FRONT END SPECIFICATIONS FOR FURTHER INFORMATION.
- B. REFER TO ROOF DETAILS AND SPECIFICATIONS FOR ALL NEW AND CAPPED OPENINGS.
- C. PRIOR TO DEMOLISHING AND REMOVAL OF THE EXISTING EQUIPMENT, COORDINATE WITH THE CITY. RETURN EQUIPMENT TO THE CITY AS REQUESTED.

DEMOLITION KEY NOTES


- 1. DEMOLISH AND REMOVE EXISTING DUCTWORK.
- 2. REFER TO STRUCTURAL FOR DETAIL FOR INFILLING EXISTING OPENING IN BLOCK WALL TO MAINTAIN FIRE RATINGS.
- 3. DEMOLISH AND REMOVE EXISTING TRANSFER FAN, F-2, SILENCER AND DUCTWORK.
- 4. REFER TO SPECIFICATION FOR SEQUENCE MODIFICATION OF EXISTING FAN EF-2.
- 5. REMOVE EXISTING GAS PIPING, INFILL EXISTING OPENING IN BLOCK WALL TO MAINTAIN FIRE RATING.
- 6. REMOVE EXISTING TRANSFER AIR FAN SERVING MMC.
- 7. EXISTING GAS PIPING SERVING INFRARED HEATERS TO REMAIN.
- 8. REFER TO M1.1 FOR CONTINUATION.
- 9. EXISTING COINOX CONTROLLER SERVING SERVICE BAY, B-SECTION, TRACK 1-12 TO REMAIN.
- 10. EXISTING COINOX CONTROLLER SERVING TRACK 13-24 TO REMAIN.
- 11. REMOVE EXISTING PRV. PATCH ROOF OPENING.

0	ISSUED FOR CONSTRUCTION	JH	16/01/20
NO.	Description	BY	DDMMYY

**ENGINEERS
GEOSCIENTISTS
MANITOBA**
Certificate of Authorization
SMS Engineering Ltd.
No. 166



770 Bradford Street
Winnipeg, Canada
T 204.775.0291
SMSeng.com

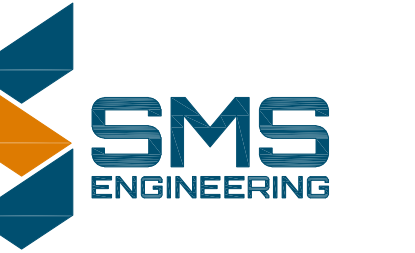

Project Title
**CITY OF WINNIPEG FORT ROUGE
TRANSIT BASE - STORAGE
TRACK 25-36 - MECHANICAL
UPGRADE**
WINNIPEG MANITOBA

Drawing Title
**MAIN FLOOR PLAN -
STORAGE TRACKS -
MECHANICAL -
DEMOLITION**

Drawn By IE	Checked By XZ	Approved By JH
Scale	Date JANUARY, 2020	Project No. 19-332-02
Revision Number 0	Drawing Number M1.6	Sheet Order 6 OF 14

1 MAIN FLOOR PLAN - STORAGE TRACKS - MECHANICAL - DEMOLITION
SCALE: 1/32" = 1'-0"

FILE NAME AND PATH: C:\PROJECTS\2019\19-332-FortRouge-Track25-36-Mechanical-Upgrade\3-D-CAD\Revit\3-Mech\20-Commodon\19-332_MFL_Plan.dwg
LAYOUT: M1.6
LAST SAVED BY: JH
DATE PLOTTED: Monday, October 7, 2019 12:27:57 PM