


NOTES :
 CONSTRUCTION STANDARDS
 TO BE CONSTRUCTED IN ACCORDANCE WITH MANITOBA HYDRO DISTRIBUTION AND SUBTRANSMISSION STANDARDS, LATEST REVISION. NO MAJOR CHANGE SHALL BE MADE WITHOUT APPROVAL OF THE DESIGN ENGINEER OR DELEGATE.
 SURVEYS TO STAKE OUT SURVEY MONUMENTS, IF IN THE VICINITY OF THE NEW CONSTRUCTION TO PREVENT DAMAGE OR LOSS.

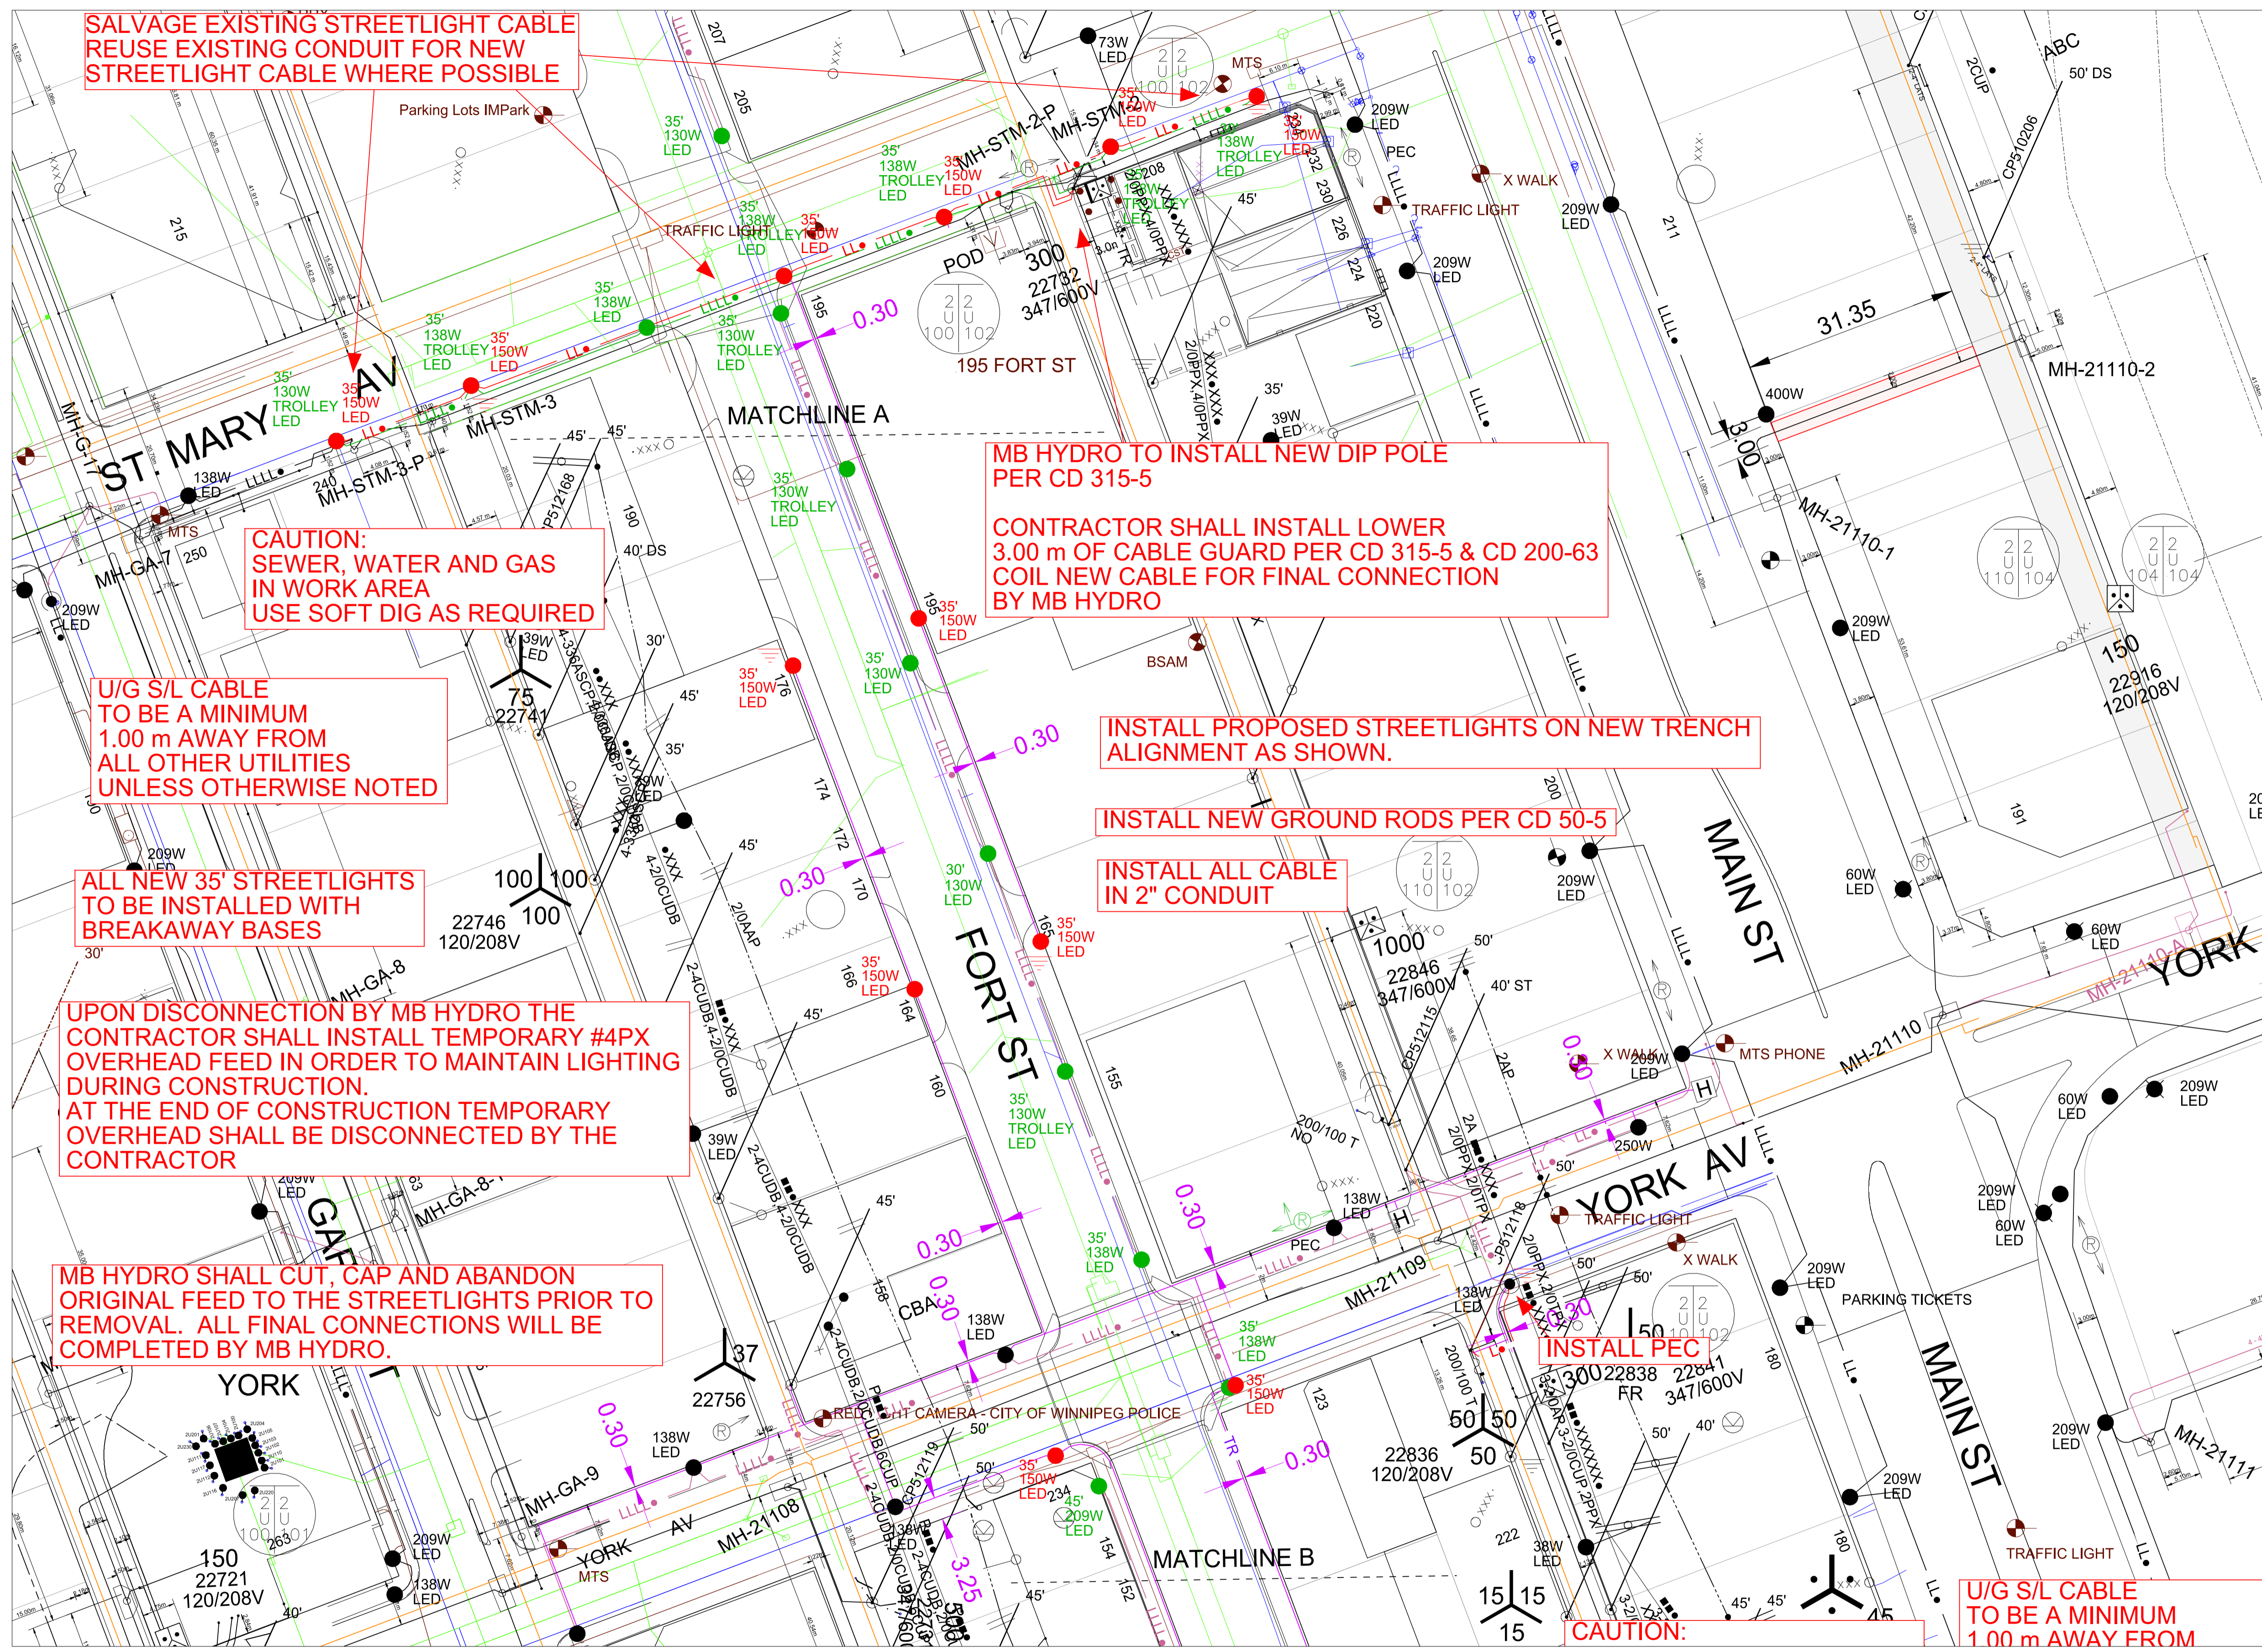

PRELIMINARY
 NOT TO BE USED FOR CONSTRUCTION

REEL NUMBER	MANUFACTURER	MANUFACTURE DATE


AUTHORITY	NOTIFIED	NOT REQ'D	OBTAINED
DISTRICT	MARCH ??, 2020		MARCH ??, 2020
C.O.W./MUNICIPAL	MARCH ??, 2020		MARCH ??, 2020
M.T.S.		X	
GAS		X	
SHAW		X	
EASEMENTS		X	
COMMUNICATIONS		X	
S.C.C.		X	
DEPT. OF HIGHWAYS		X	

CONTACT	NAME	PHONE NUMBER	E-MAIL ADDRESS
DESIGN	IAN MCCALLUM	204-470-3154	imccallum@hydro.mb.ca
DESIGN ENGINEER	MATT SINGER	204-360-3204	msinger@hydro.mb.ca
PORTFOLIO MANAGEMENT	DARIN WACH	204-360-3082	dwach@hydro.mb.ca
ENERGY SERVICE ADVISOR	TIM LOEB	204-360-5157	TLob@hydro.mb.ca
U/G CONSTRUCTION	BILL AMMETER	204-360-7019	bammeter@hydro.mb.ca
O/H CONSTRUCTION	WAYNE IRELAND	204-360-5786	wireland@hydro.mb.ca
HYDRO GAS			
COW CONTACT	COLIN TITCHKOSKY	204986-4883	Ctitchkosky@winnipeg.ca
CONSULTANT	KEVIN RAE		Kevin.Rae@secom.com
S/L MAINTENANCE	DARREN TABAK	204-360-7521	dtabak@hydro.mb.ca
DISTRICT ENG TECH	GEORGE WEDDALL	204-360-7451	gweddall@hydro.mb.ca
DISTRICT ENG TECH			

CONTACT "CLICK BEFORE YOU DIG MANITOBA" AT
ClickBeforeYouDigMB.com
THREE FULL WORKING DAYS
 PRIOR TO CONSTRUCTION FOR LOCATION OF EXISTING WATER, WASTEWATER, LAND DRAINAGE UTILITIES AND MANITOBA HYDRO UTILITIES

FOR CLEARANCE OF EXISTING WATER & WASTE DEPARTMENT PLANT CONTACT THE SURVEY & INSPECTION BRANCH 48 HOURS PRIOR TO CONSTRUCTION AT 986-3322

NOTE: INDICATION OF ALL UNDERGROUND UTILITIES IS FOR ILLUSTRATIVE PURPOSES ONLY. CONTACT THE APPLICABLE UTILITIES FOR SPECIFIC PLANT LOCATIONS AND CLEARANCES.

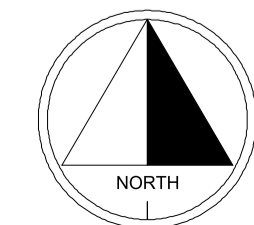

NO.	DATE	REVISION	BY	KD.	APP.

DRAWING NUMBER	REFERENCE DRAWINGS	DRAWN	DKGI
	UGS APPROVAL DRAWING	CHECK	
		SCALE	1:500
		DATE	2020 02 13

AREA NUMBER	5201	MANITOBA HYDRO
STATION NUMBER	????	DISTRIBUTION PLANNING & DESIGN
FEEDER NUMBER	2203 / 2206	WO# P:32947 NETWORK # 4306082
SYSTEM VOLTAGE	4KV	CSC: CITY CENTRE
		INSTALLATION OF NEW S/L STANDARDS AND
		U/G S/L CABLE TO EXISTING STANDARDS
		ALL ASSOCIATED SALVAGE
		FORT ST BETWEEN GRAHAM AVE AND BROADWAY AVE

FOR MICROFILM USE ONLY