
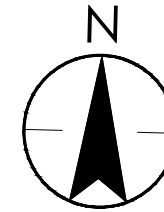


APPENDIX 'C'
CUT/FILL PLAN

V:\168\active\116809351\0300_drawing\0300_sketches\09351_cul-fill_s2-3_2020-09-26.dwg Figure_1.0
2020/03/27 12:18 PM By: Kellias, Jordan

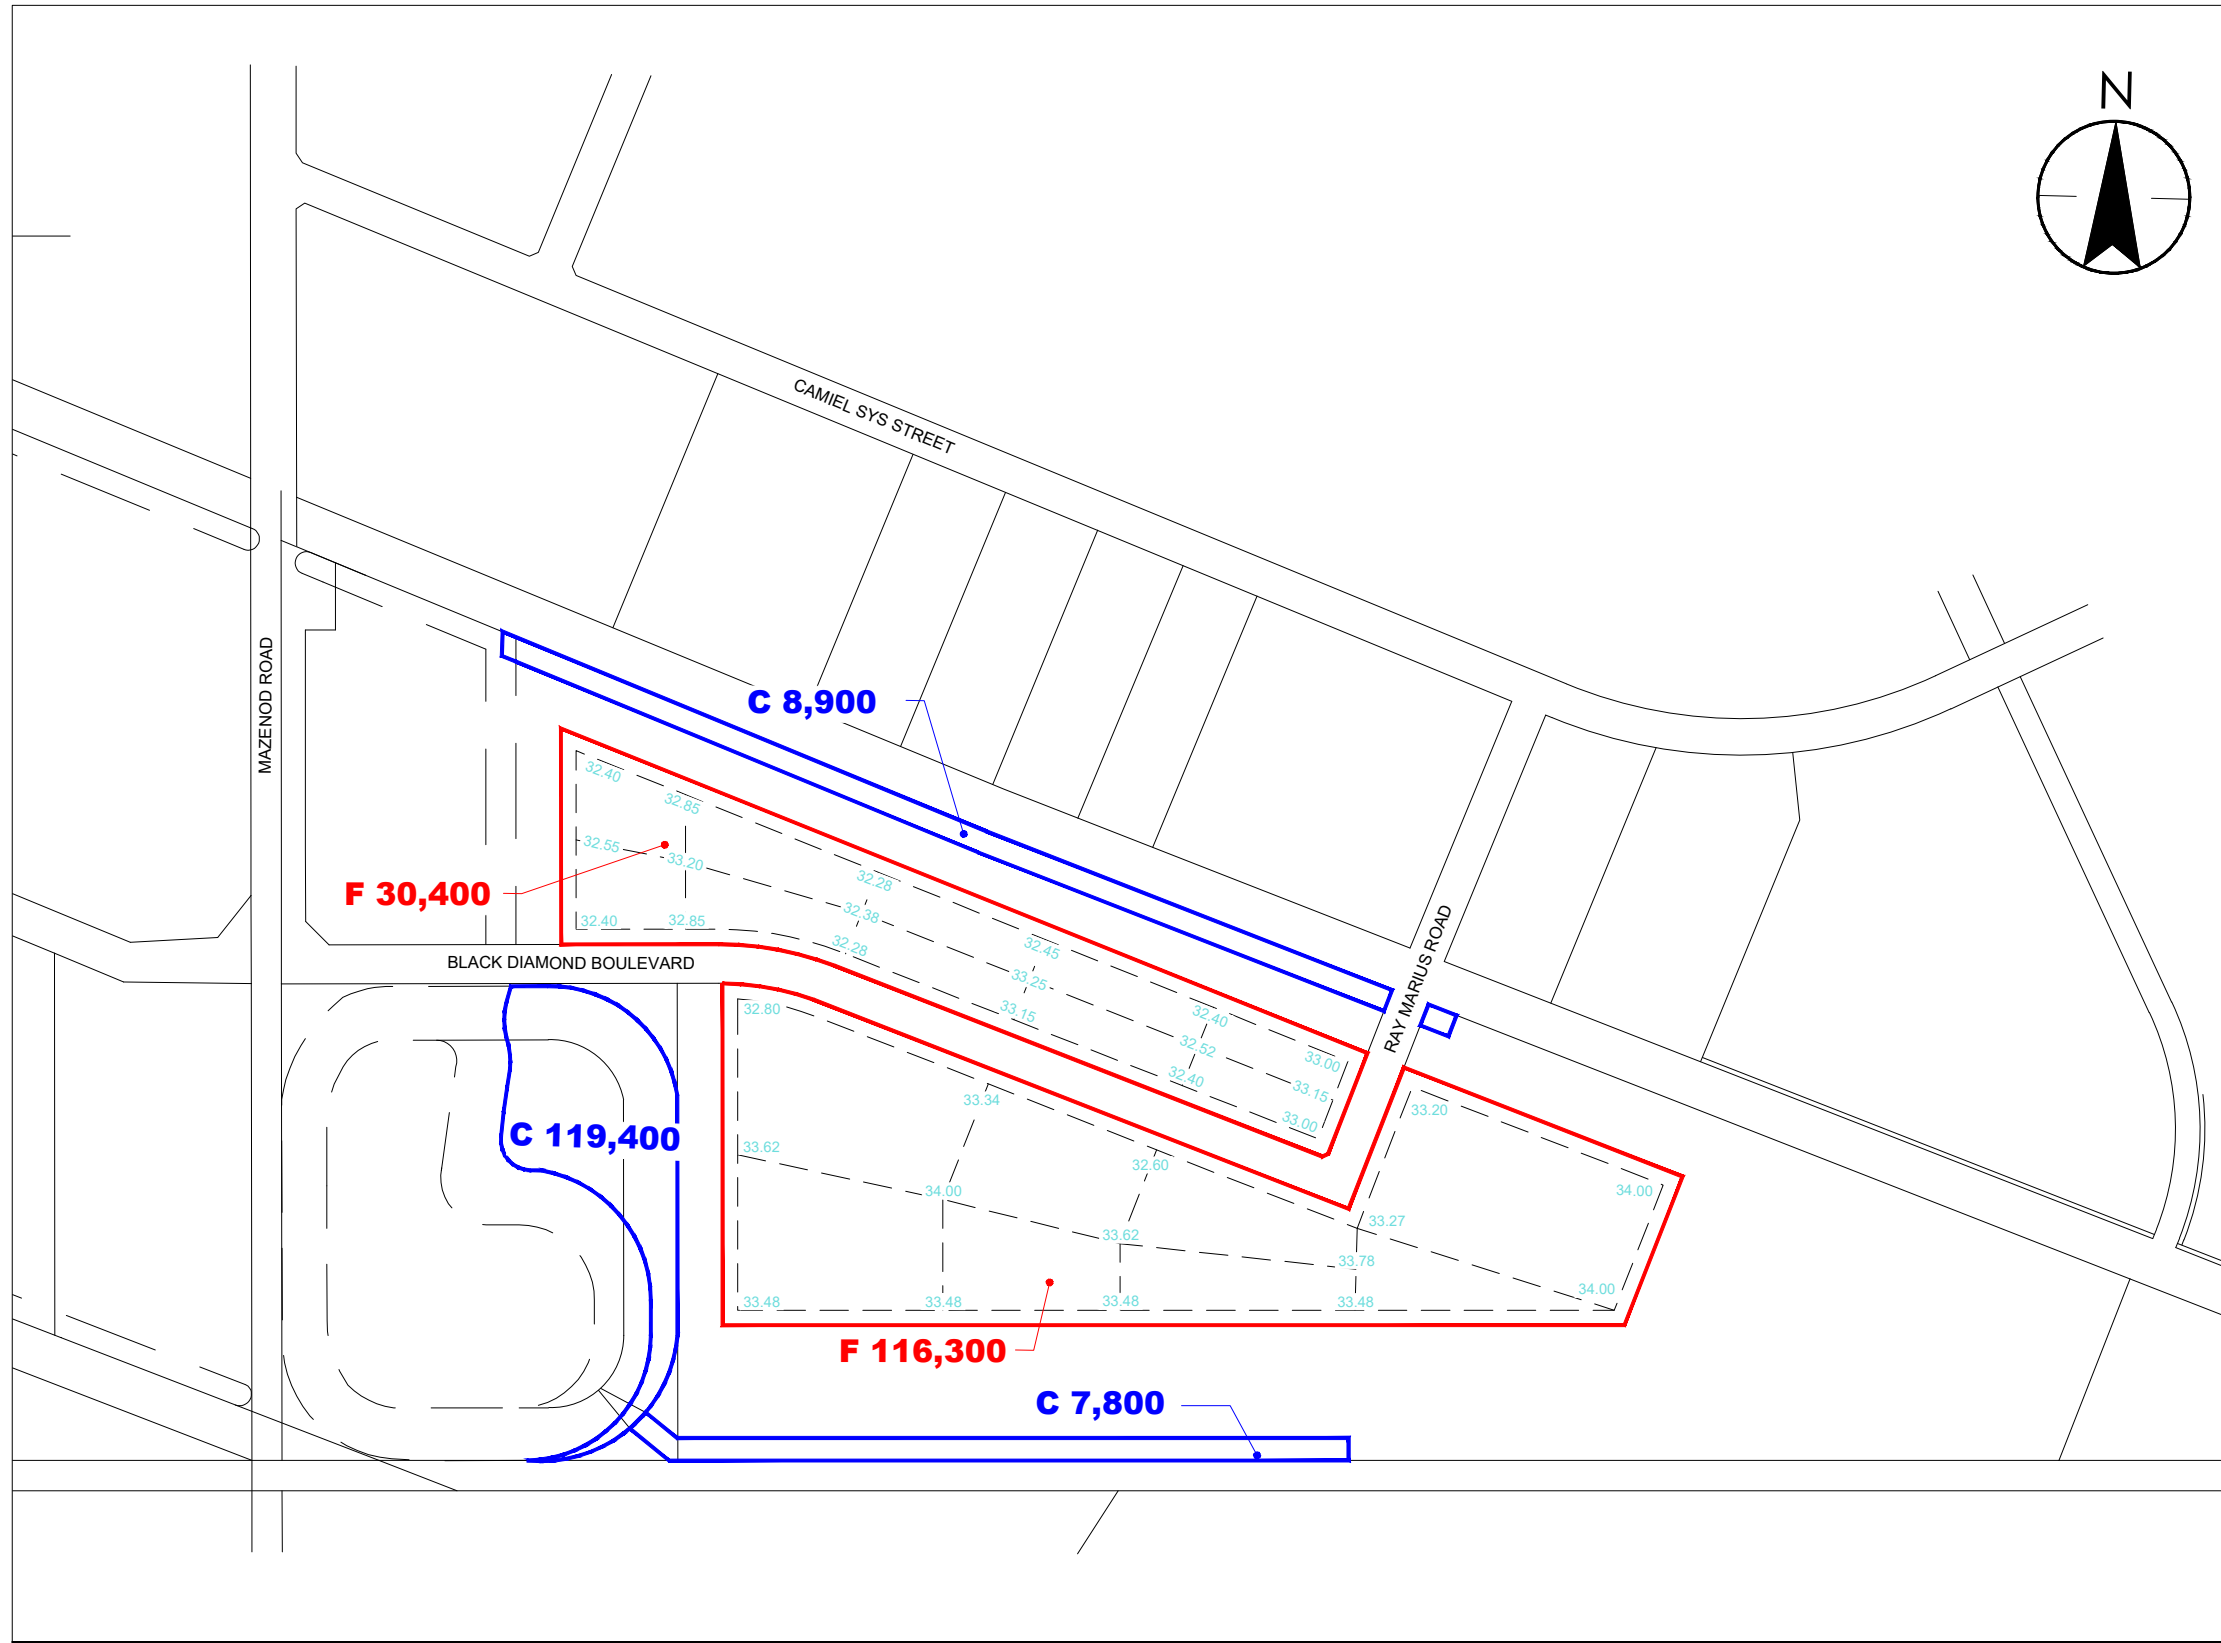

STAGE 2 & 3	CUT	FILL
ROADS	10,000	0
PIPE EX.	1,200	0
LOTS	0	146,700
POND	119,400	0
DITCHES	16,700	0
BLVD	2,100	2,700
TOTAL	149,400	149,400

March, 2020
116809351



Stantec Consulting Ltd.
Suite 500, 311 Portage Avenue
Winnipeg MB Canada R3B 2B9
Tel. 204.489.5900 Fax. 204.453.9012
www.stantec.com

Notes

Client/Project
THE CITY OF WINNIPEG
ST. BONIFACE INDUSTRIAL PARK
PHASE 2 - STAGE 2 AND 3
Figure No.
1
Title
CUT / FILL PLAN