



THE CITY OF WINNIPEG



ST. BONIFACE INDUSTRIAL PARK

PHASE 2 – STAGE 2 AND 3

MARCH 27, 2020

CIVIL DRAWING INDEX

C-001	TITLE PAGE AND DRAWING LIST	SHEET	1 OF 11
C-101	GENERAL LAYOUT	SHEET	2 OF 11
C-102	LOT GRADE PLAN	SHEET	3 OF 11
C-201	BLACK DIAMOND BOULEVARD – MAZENOD ROAD TO 150m E OF MAZENOD ROAD	SHEET	4 OF 11
C-202	BLACK DIAMOND BOULEVARD – 150m E OF MAZENOD ROAD TO 350m E OF MAZENOD ROAD	SHEET	5 OF 11
C-203	BLACK DIAMOND BOULEVARD – 350m E OF MAZENOD ROAD TO 550m E OF MAZENOD ROAD	SHEET	6 OF 11
C-204	BLACK DIAMOND BOULEVARD – 150m W OF RAY MARIUS ROAD TO RAY MARIUS ROAD	SHEET	7 OF 11
C-205	RAY MARIUS ROAD – BLACK DIAMOND BOULEVARD TO 175m N OF BLACK DIAMOND BOULEVARD	SHEET	8 OF 11
C-206	RAY MARIUS ROAD – 175m S OF CAMIEL SYS STREET TO CAMIEL SYS STREET	SHEET	9 OF 11
C-207	LDS OUTFALL	SHEET	10 OF 11
C-501	RETENTION POND AND OUTFALL DETAILS	SHEET	11 OF 11

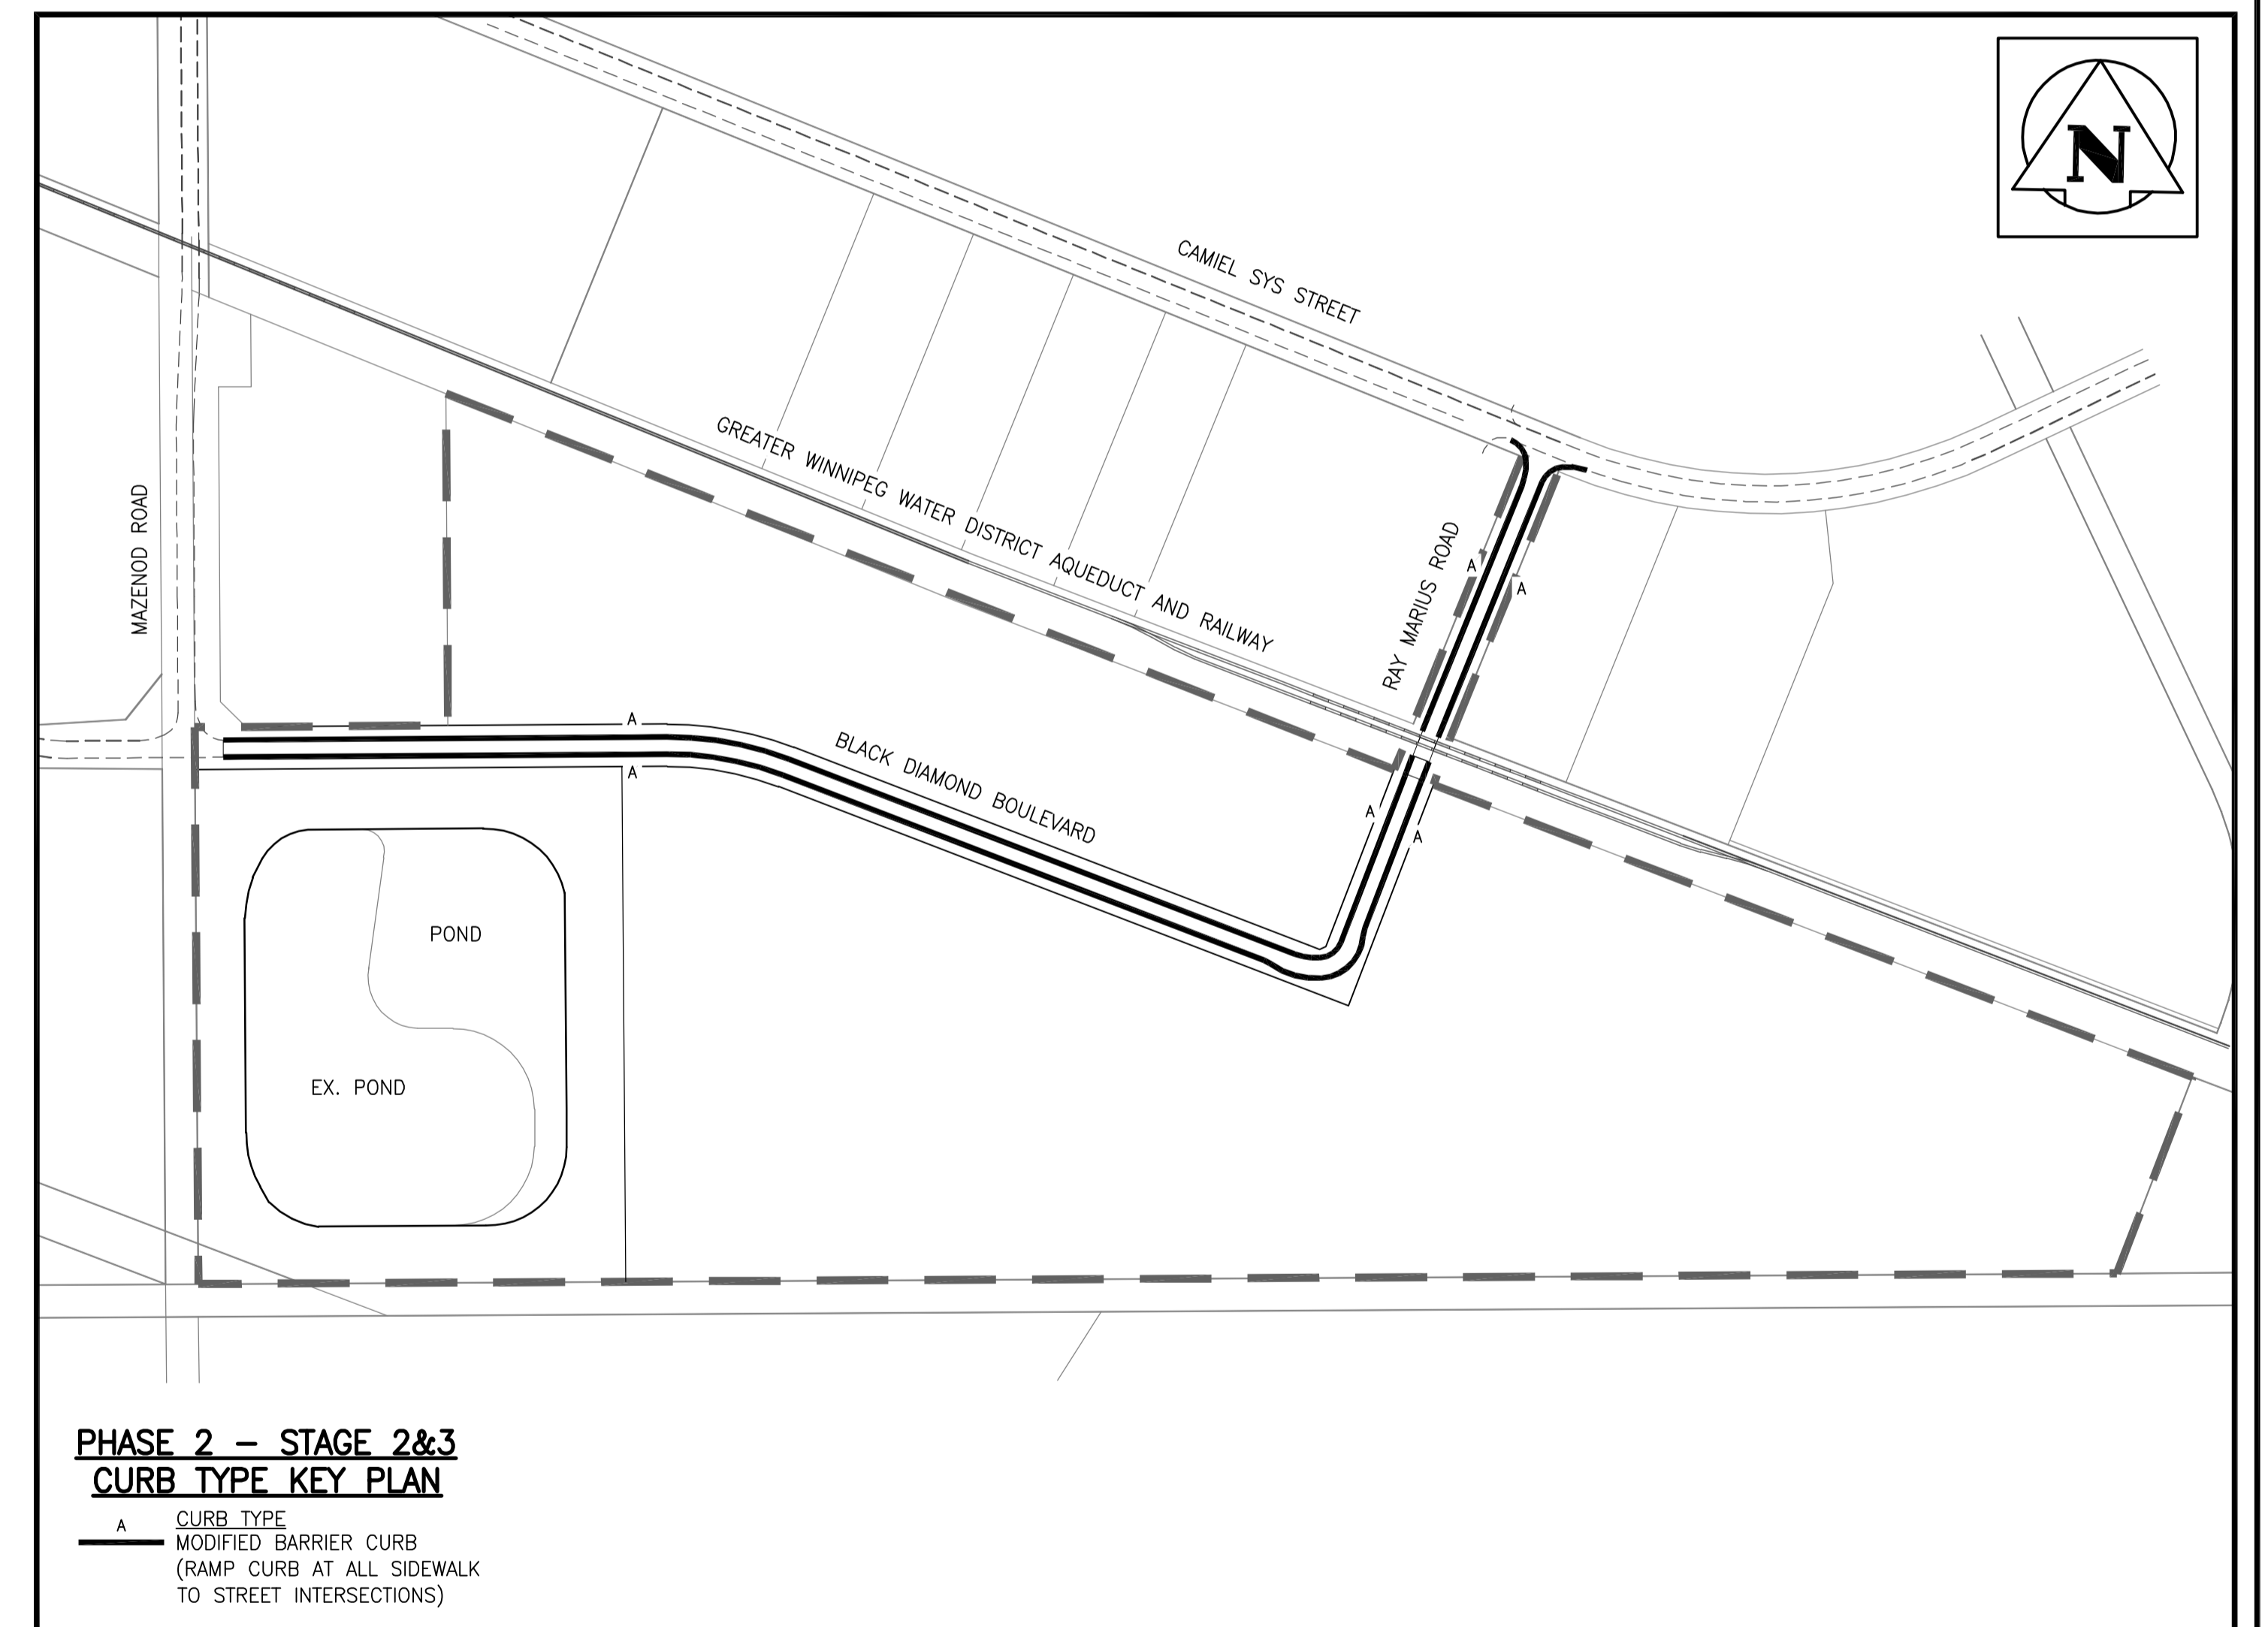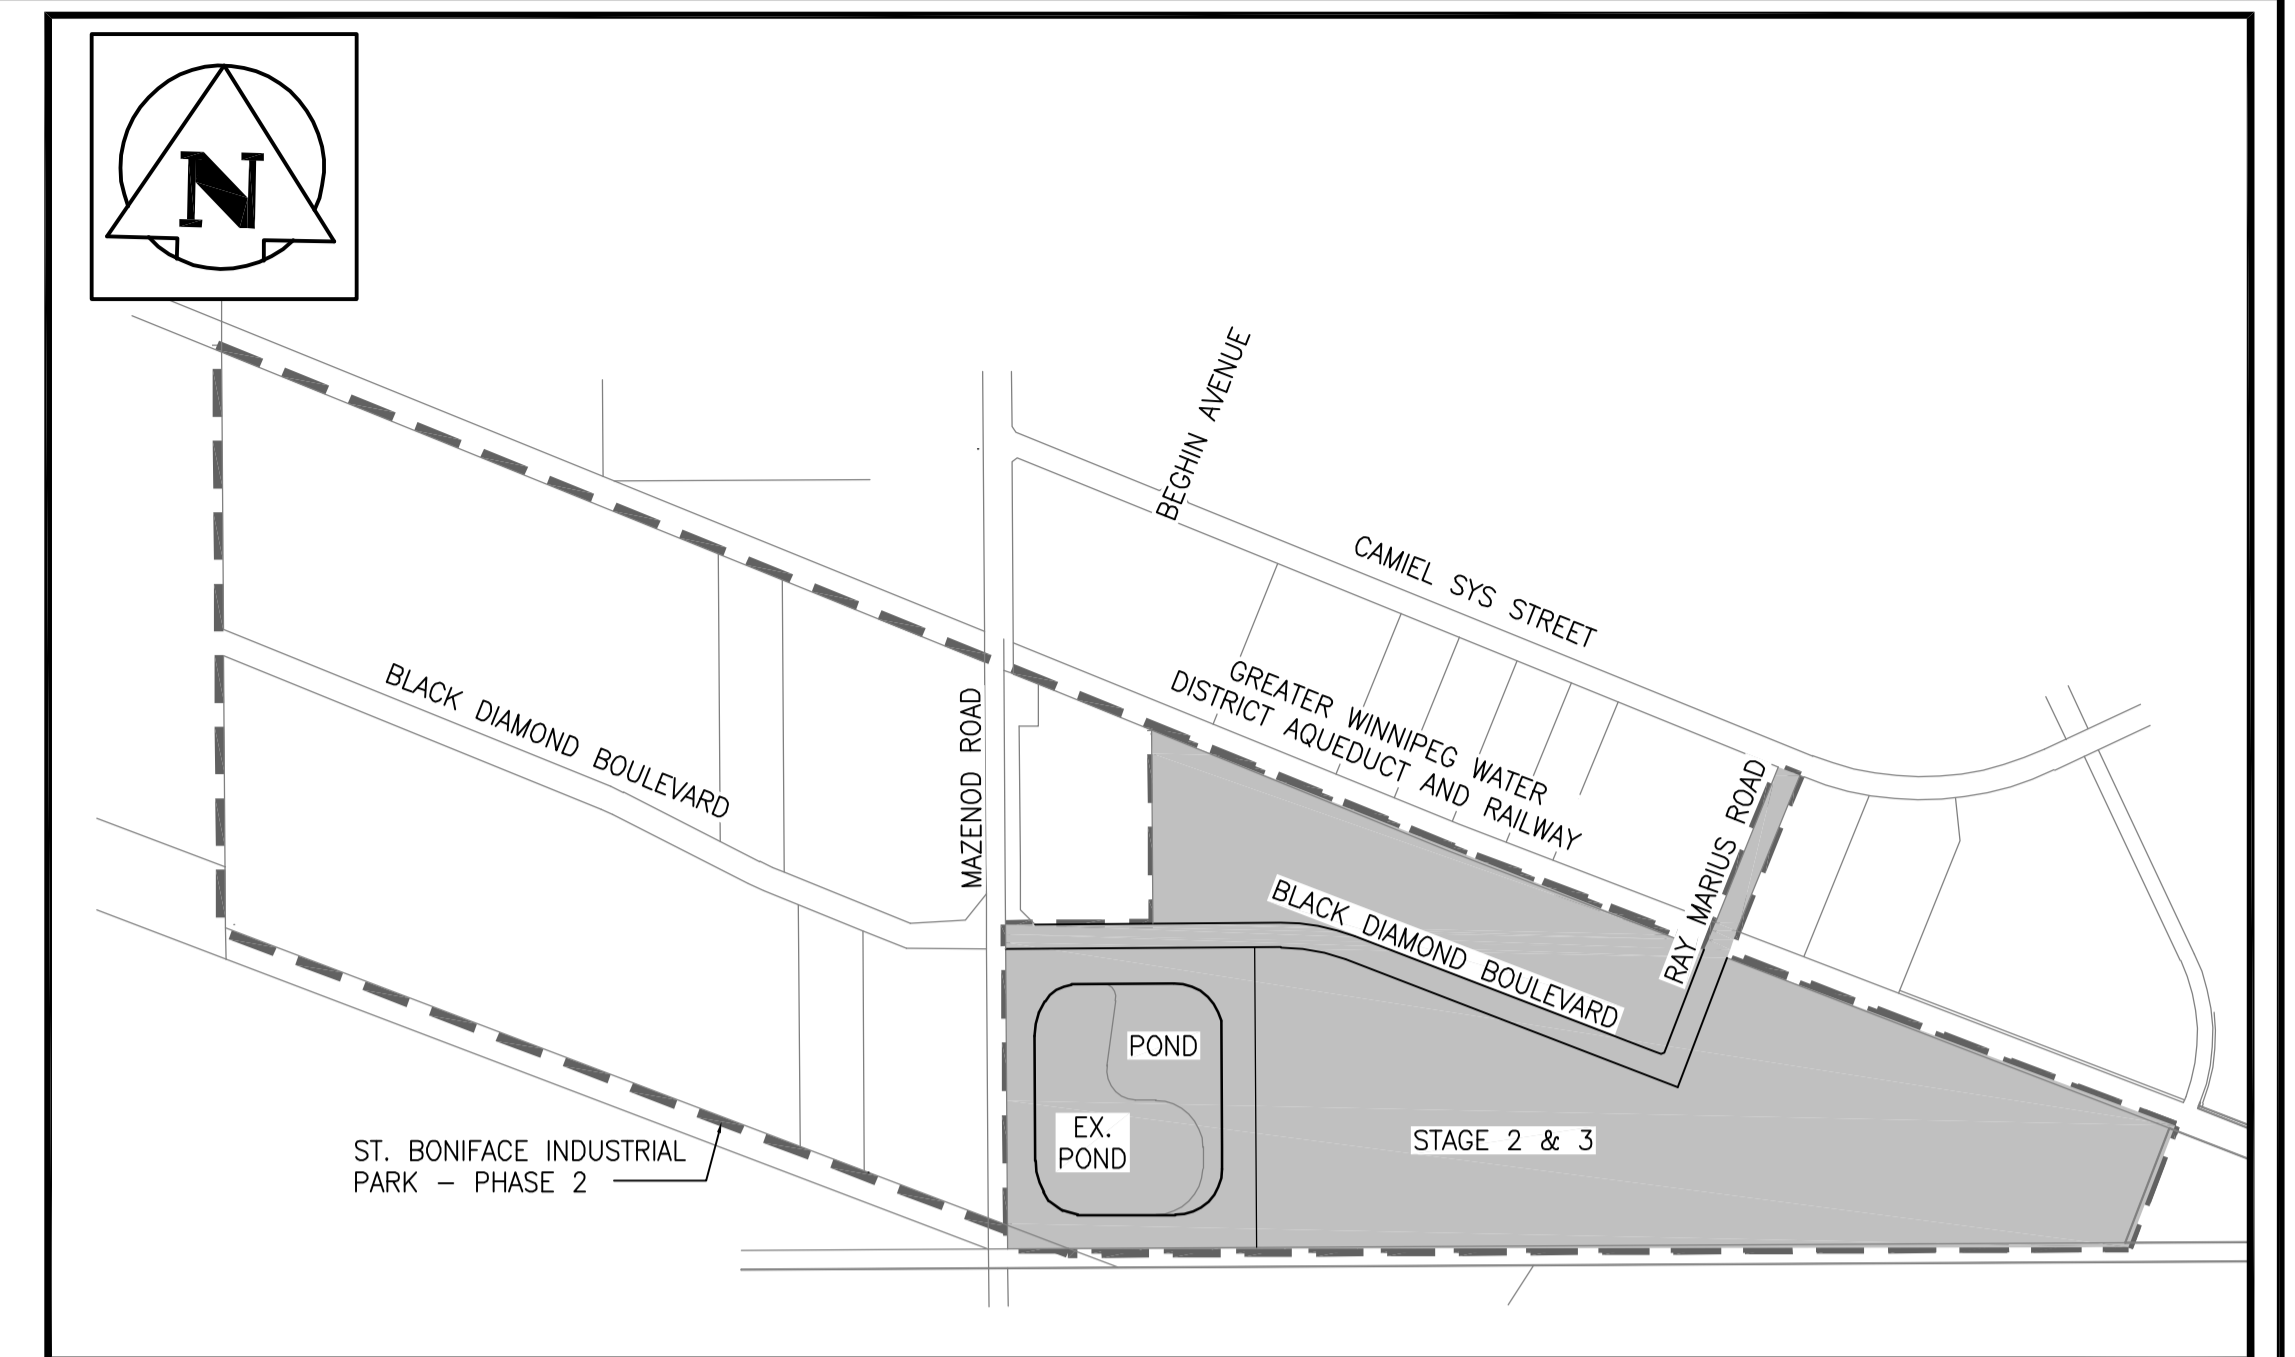

V:\1188\stb\1188032E\0320 - 1188\1188\02 - sheet files\02 - sheet files\02 - stage_2&3 (2017road)\03251c-001_p02-2&3.dwg
 2020/03/25 4:02 PM By: dbeck, Lashford

