
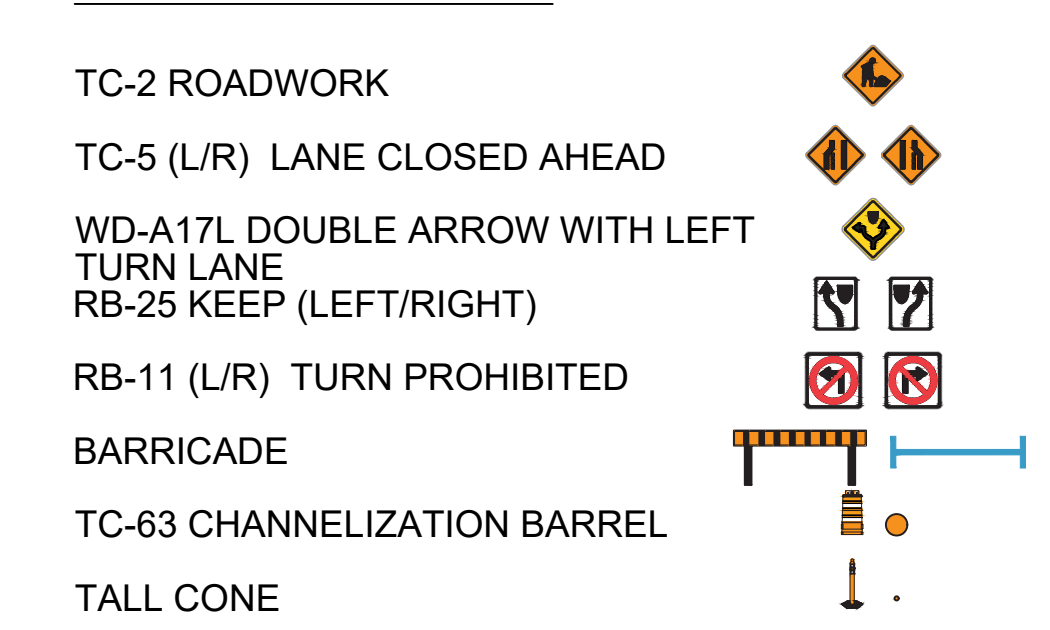
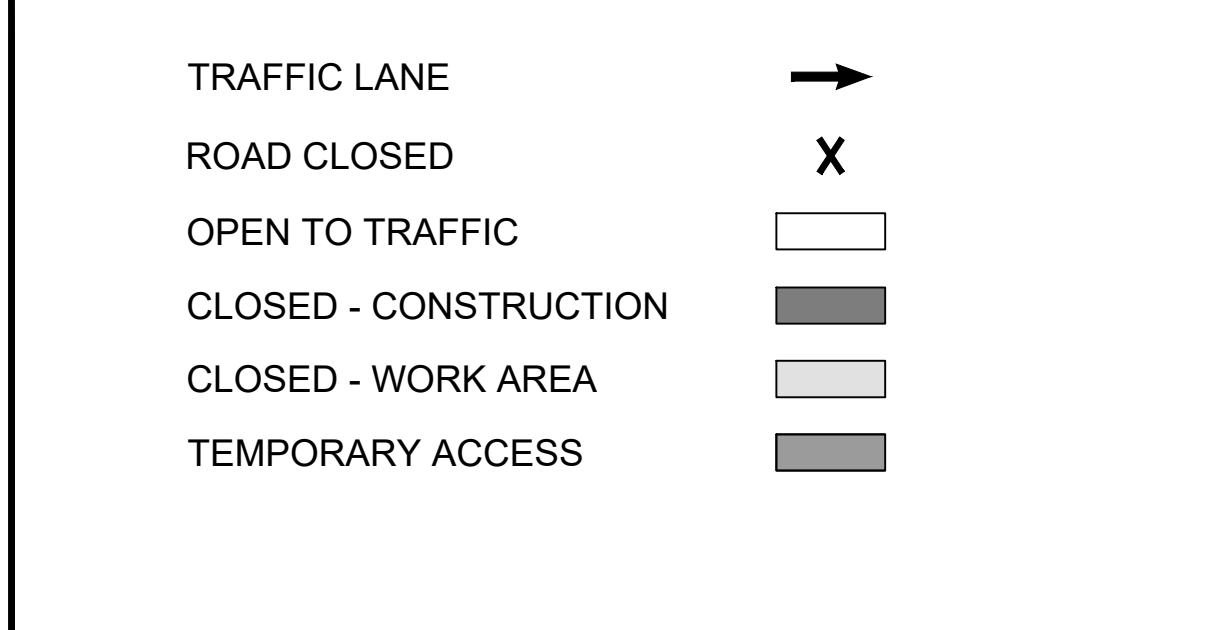


Mar 20, 2020 - 11:54am
 P:\2019\19M-01476-00 - 2020 Maryland Pavement Renewal\10 Drawings\03 Working Drawings\19M-01476-00 Maryland St Staging Drawings.dwg - tab: 228-2020_Drawing_19M-01476-00-09-RA

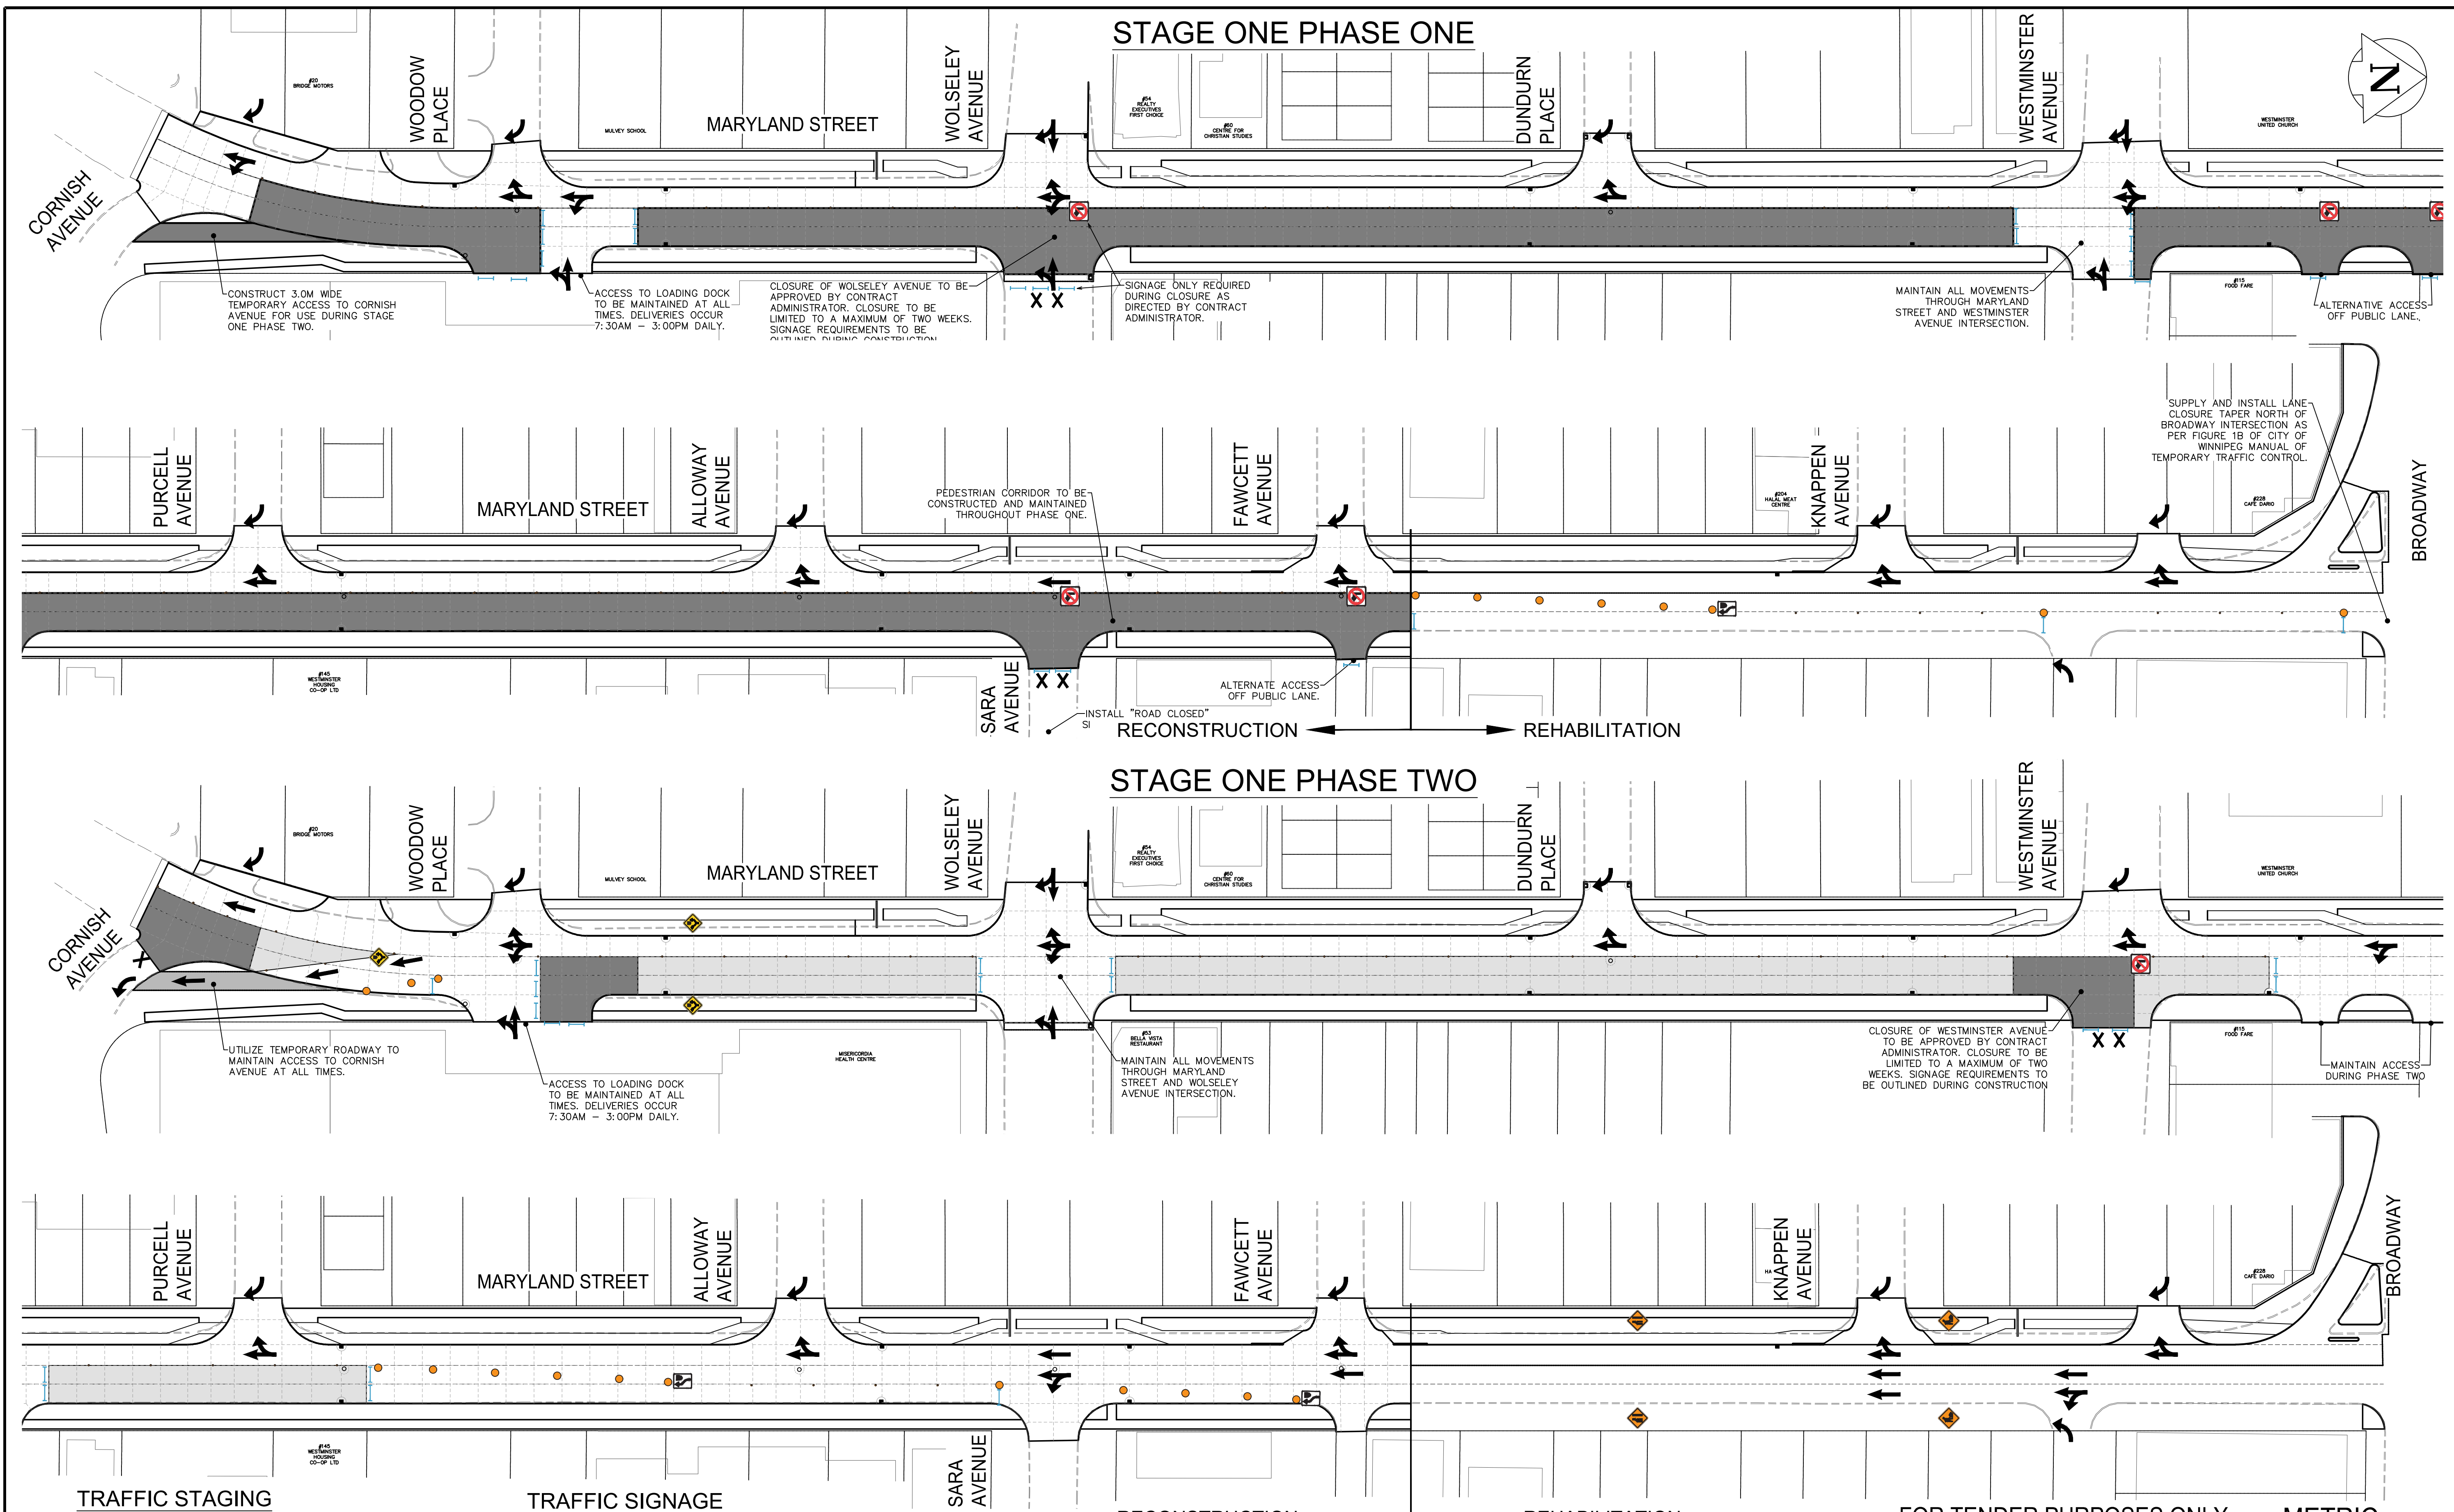

LOCATIONS APPROVED UNDERGROUND STRUCTURES

SIGNED BY: SUPV U/G STRUCTURES DATE: _____


LOCATION OF UNDERGROUND STRUCTURES AS SHOWN ARE BASED ON THE BEST INFORMATION AVAILABLE BUT NO GUARANTEE IS GIVEN THAT ALL EXISTING UTILITIES ARE SHOWN OR THAT THE GIVEN LOCATIONS ARE EXACT CONFIRMATION OF EXISTANCE AND EXACT LOCATION OF ALL SERVICES MUST BE OBTAINED FROM THE INDIVIDUAL UTILITIES BEFORE PROCEEDING

NO.	REVISIONS	DATE	BY

G.B.M. 233.217
ELEV. TOP OF HYDRANT AT THE NE CORNER OF MARYLAND STREET AND BROADWAY

WSP Canada Group Limited
Suite 111 - 93 Lombard Ave
Winnipeg, MB R3B 3B1
t. 204.943.3178
f. 204.943.4948
www.wsp.com

DESIGNED BY: MV	CHECKED BY: VM
DRAWN BY: SB	APPROVED BY: VM
WORK SCALE: 1:250	RELEASED FOR CONSTRUCTION: -
VERTICAL: 1:10	DATE: 2019-OCT-29

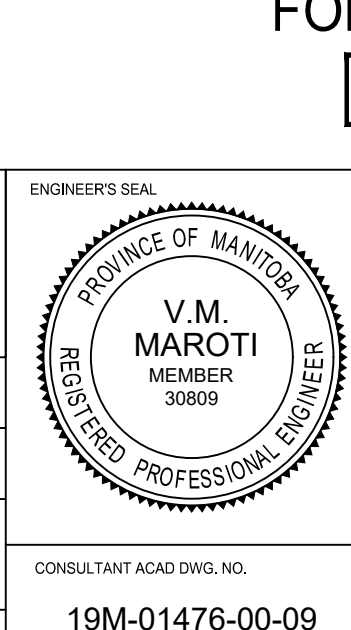

FOR TENDER PURPOSES ONLY
NOT FOR CONSTRUCTION

WHOLE NUMBERS INDICATE MILLIMETRES
DECIMALIZED NUMBERS INDICATE METRES

THE CITY OF WINNIPEG
PUBLIC WORKS DEPARTMENT
ENGINEERING SERVICES DIVISION

2020 MARYLAND PAVEMENT RENEWAL

STAGING PLAN - STAGE ONE
STA. 0+35.95 TO STA. 6+45.31

CITY DRAWING NUMBER: P-3520-09
SHEET 09 OF 10
TENDER NO. 228-2020