


PARAPET DETAILS

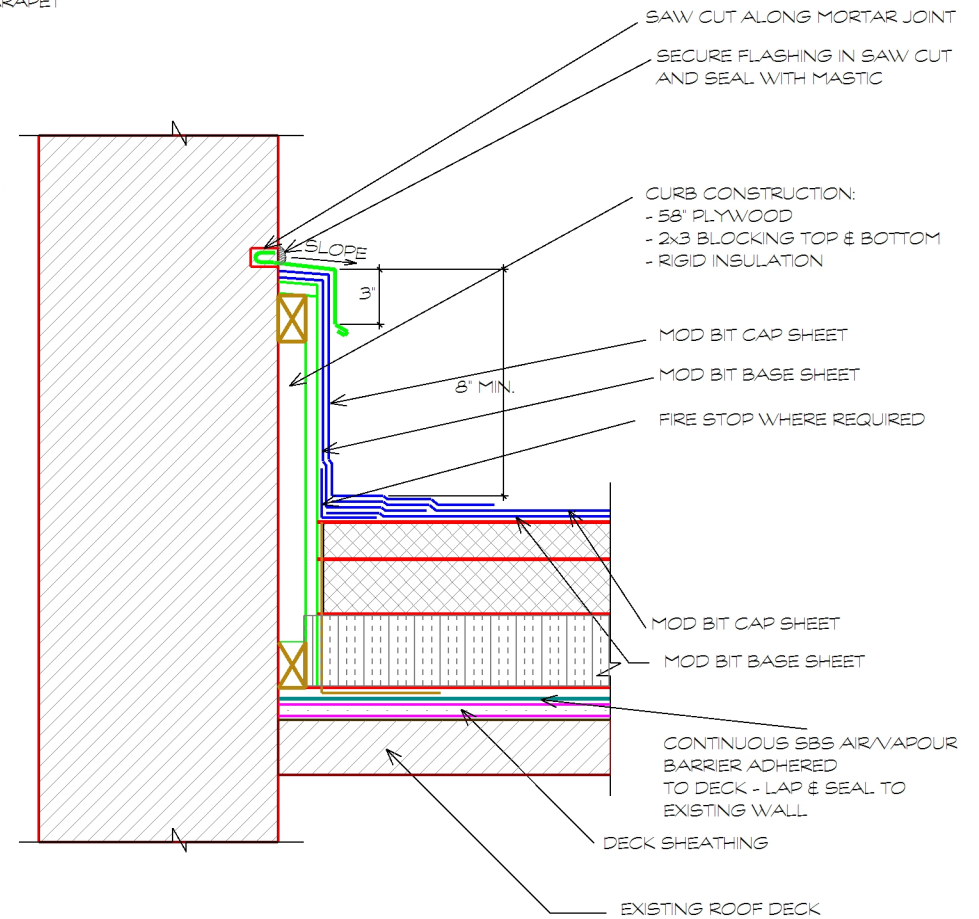

TYPICAL MASONRY DETAIL

QCA Building Envelope Ltd. 1295 Pembina Highway Winnipeg, MB R3T 2B0 Tel: (204) 371-0996	
Project	WFPS Firehall # 4 150 Osborne Street, Winnipeg MB
Client	City of Winnipeg
Dwg. No.	324-2020_Drawing_A5-RO
Date	March 18, 2020 Scale N.T.S
This drawing is the property of QCA Building Envelope Ltd. It may not be reproduced without consent.	