

General Notes

- 1. PAINTED WOODEN SANDBOX ON GRANULAR PAD INSTALLATION PER SCD-660

Drawing Title:

PAINTED WOODEN SANDBOX

Drawing No:

SCD-660A


38 X 235 (2 X 10) SPRUCE

19 mm (3/4") CREZON SEAT @ EA. CORNER

38 X 102 (2 X 4) PT TIMBER BRACING TYP.

NOTES:

- 1. Dimensions are in millimeters unless otherwise noted.
- 2. Smooth sawn timber members only.
- 3. All timbers shall be full length of each side.
- 4. Sand smooth all cuts.
- 5. Hardware to be ACQ approved, suitable for outdoor application and sized to suit timber members.
- 6. Sandbox assembly to be square and true.
- 7. Prime and paint timber members with prime and paint suitable for outdoor applications.

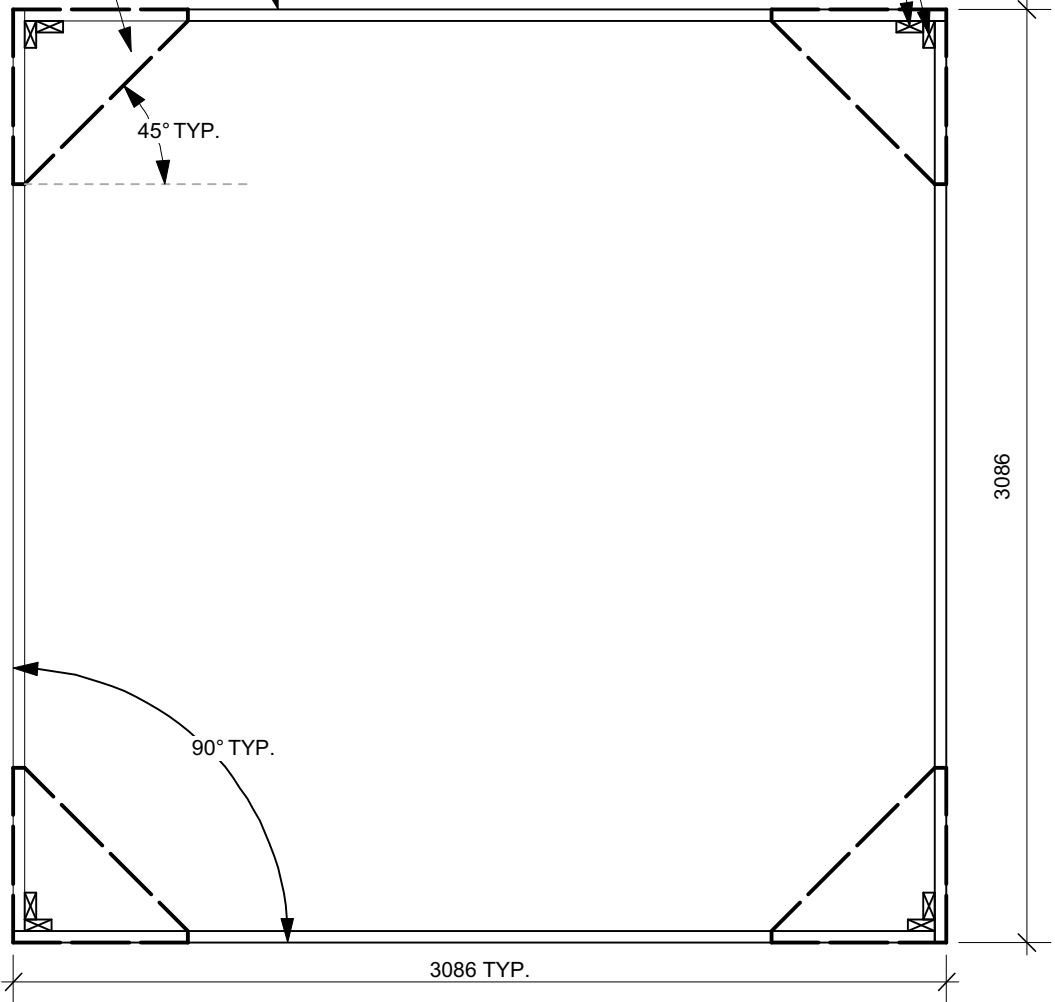

19 mm (3/4") CREZON SEAT
38 X 102 (2 X 4) PT TIMBER BRACING TYP.

578 TYP.

38 X 235 (2 X 10) SPRUCE

235

254

DIMENSIONS SHOWN ARE IN MILLIMETRES UNLESS OTHERWISE SPECIFIED

REVISION:

DATE: July 3, 2018
SCALE: NTS
DRAWN BY: LL

The City of Winnipeg
Planning, Property and Development Department
Planning and Land Use Division
Unit 15 - 30 Fort Street, Winnipeg, MB, R3C 4X5

