


- NOTES**
- TYPE 1 STANDARD INSTALLATION DIRECT DESIGN (SIDD) WITHIN 2.4m OF RAILWAY TIES. TYPE 2 SIDD ELSEWHERE.
  - NO OPERATION OF EQUIPMENT OR STOCKPILING MATERIAL TO SOUTH OF EX 1200 CULVERT (TO BE ABANDONED).

**ENGINEERS GEOSCIENTISTS MANITOBA**  
 Certificate of Authorization  
 AECOM Canada Ltd.  
 No. 4671 Date: 08/28/20

TENDER No. 577-2020

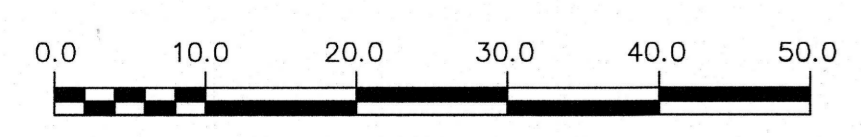

**METRIC**  
 WHOLE NUMBERS INDICATE MILLIMETRES  
 DECIMALIZED NUMBERS INDICATE METRES

**WARNING**  
 IF POWER EQUIPMENT OR EXPLOSIVES ARE TO BE USED FOR EXCAVATION ON THIS PROJECT THE CONTRACTOR MUST:  
 1) NOTIFY THE GAS COMPANY OF THE PROPOSED LOCATION OF EXCAVATION.  
 2) TAKE PRECAUTION TO AVOID DAMAGE TO GAS COMPANY INSTALLATIONS.  
 SEE PROVINCIAL REGULATION 210/72 FOR DETAILS

**LOCATION APPROVED UNDERGROUND STRUCTURES**  
 SUPV. U/G STRUCTURES COMMITTEE DATE  
 NOTE:  
 LOCATION OF UNDERGROUND STRUCTURES AS SHOWN ARE BASED ON THE BEST INFORMATION AVAILABLE BUT NO GUARANTEE IS GIVEN THAT ALL EXISTING UTILITIES ARE SHOWN OR THAT THE GIVEN LOCATIONS ARE EXACT. CONFIRMATION OF EXISTENCE AND EXACT LOCATION OF ALL SERVICES MUST BE OBTAINED FROM THE INDIVIDUAL UTILITIES BEFORE PROCEEDING WITH CONSTRUCTION.

B.M. ELEV.	
CONSTRUCTION COMPLETION DATE: YYYY MM DD	
ISSUED FOR CONSTRUCTION	2020/08/28 ADL/KLC
NO.	REVISIONS
	DATE
	BY

**AECOM**

DESIGNED BY	MRP	CHECKED BY	MGM
DRAWN BY	ADL/KLC	APPROVED BY	CCM
SCALE:		RELEASED FOR CONSTRUCTION	2020-08-28
HORIZONTAL	1:500	DATE	
VERTICAL	1:50		
DATE	2020 08 28		
PLOT DATE:	2020 08 28		

ENGINEER'S SEAL  
  
 CONSULTANT DRAWING NUMBER  
 60532607-SHT-30-Task11-C-1002

**THE CITY OF WINNIPEG**  
 WATER AND WASTE DEPARTMENT  
 ENGINEERING DIVISION

**SHOAL LAKE AQUEDUCT**  
 MILE 77.6 GWWD RAILWAY YARD  
 LAND DRAINAGE IMPROVEMENTS  
 CIVIL  
 PLAN & SECTION

SHEET 2 OF 4  
 CITY DRAWING NUMBER  
 1-0751R-C0001-001