




M8-Ga

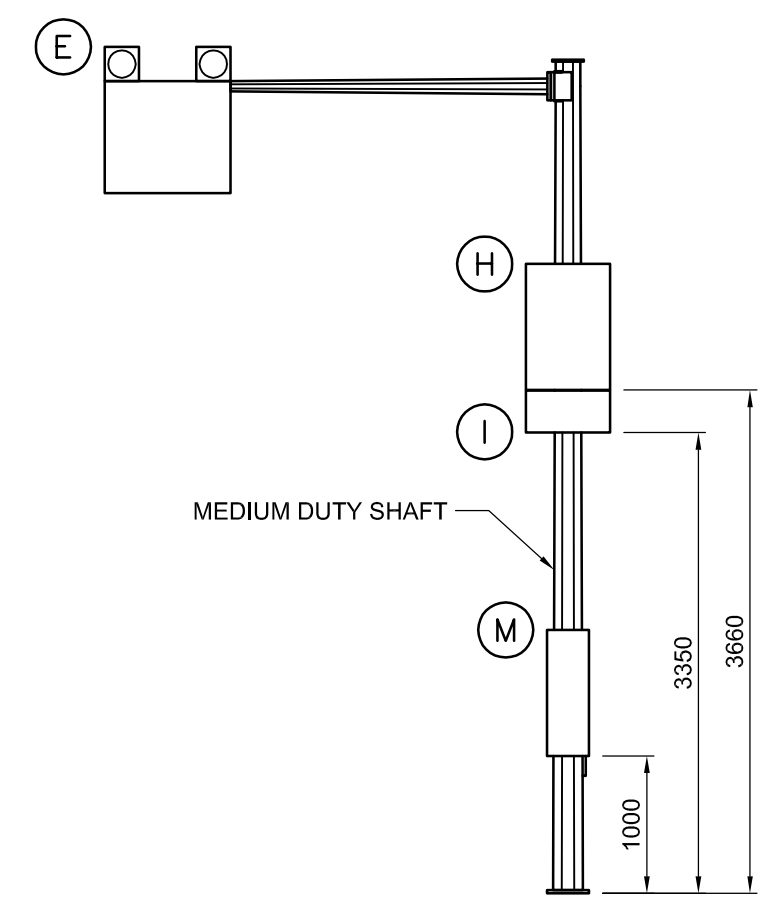


M8-Gb

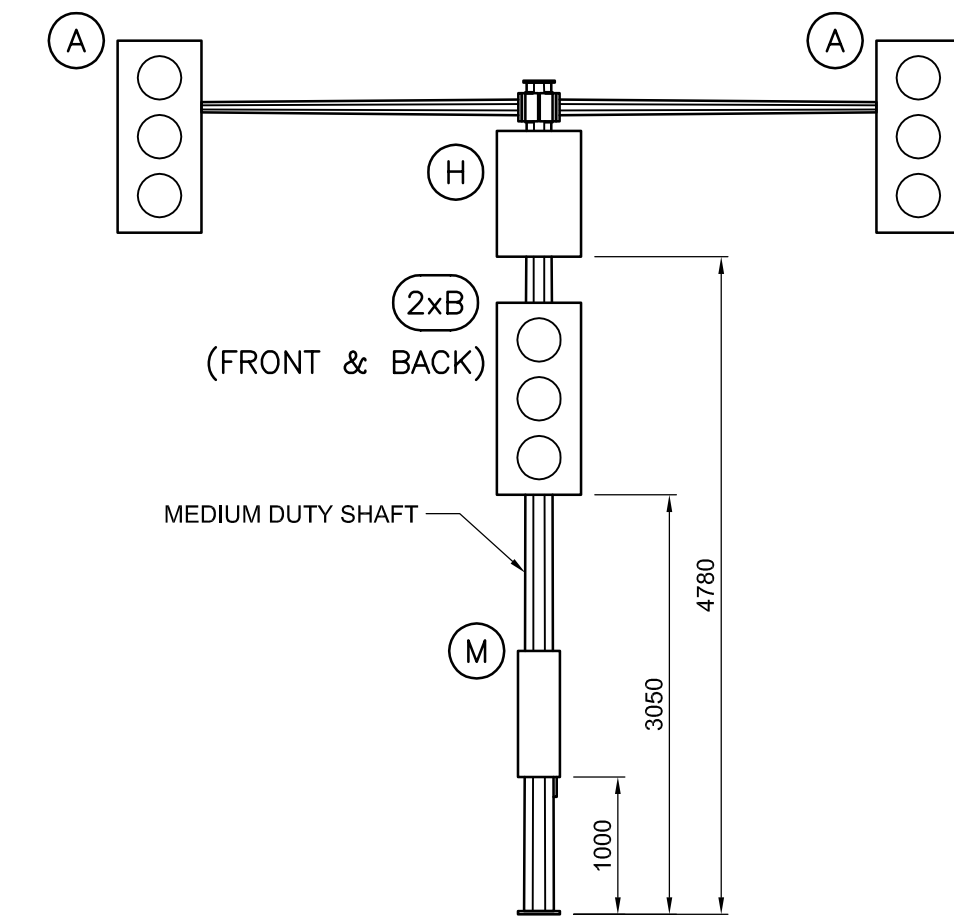


M8/8-Gc

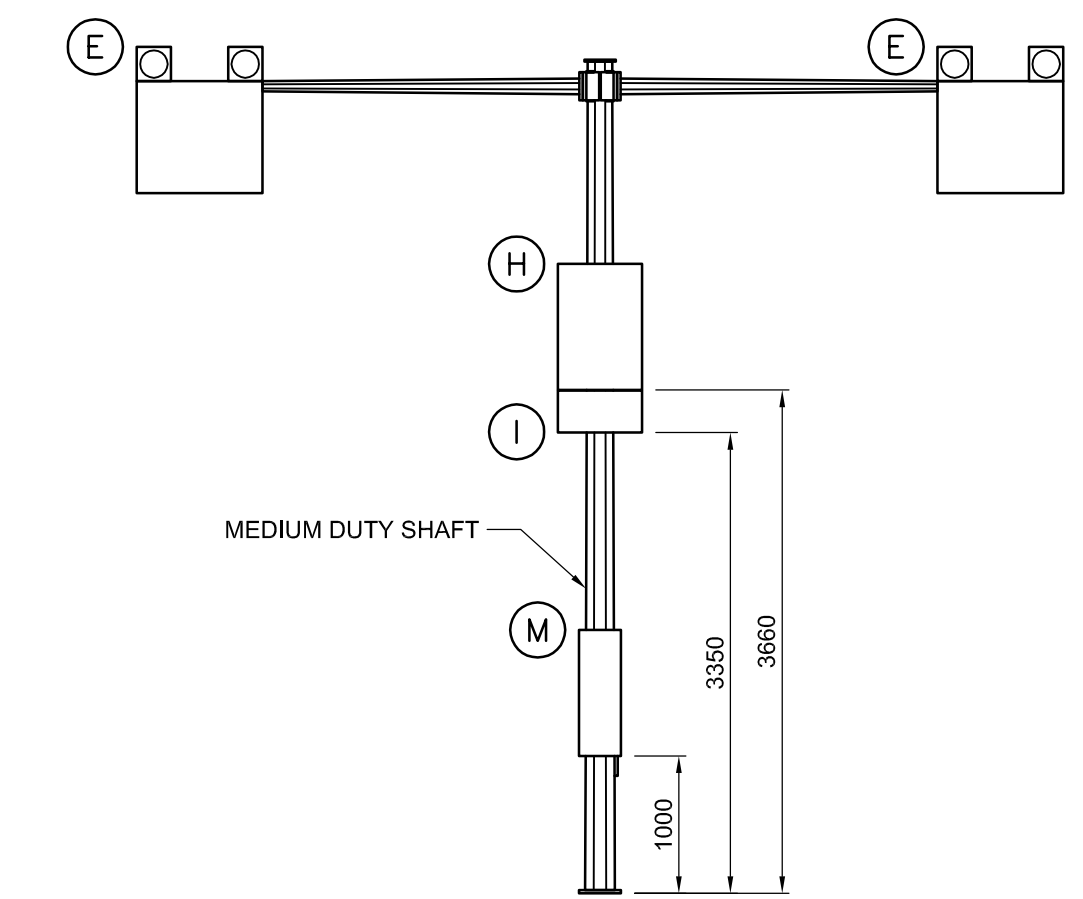


M8/8-Gd

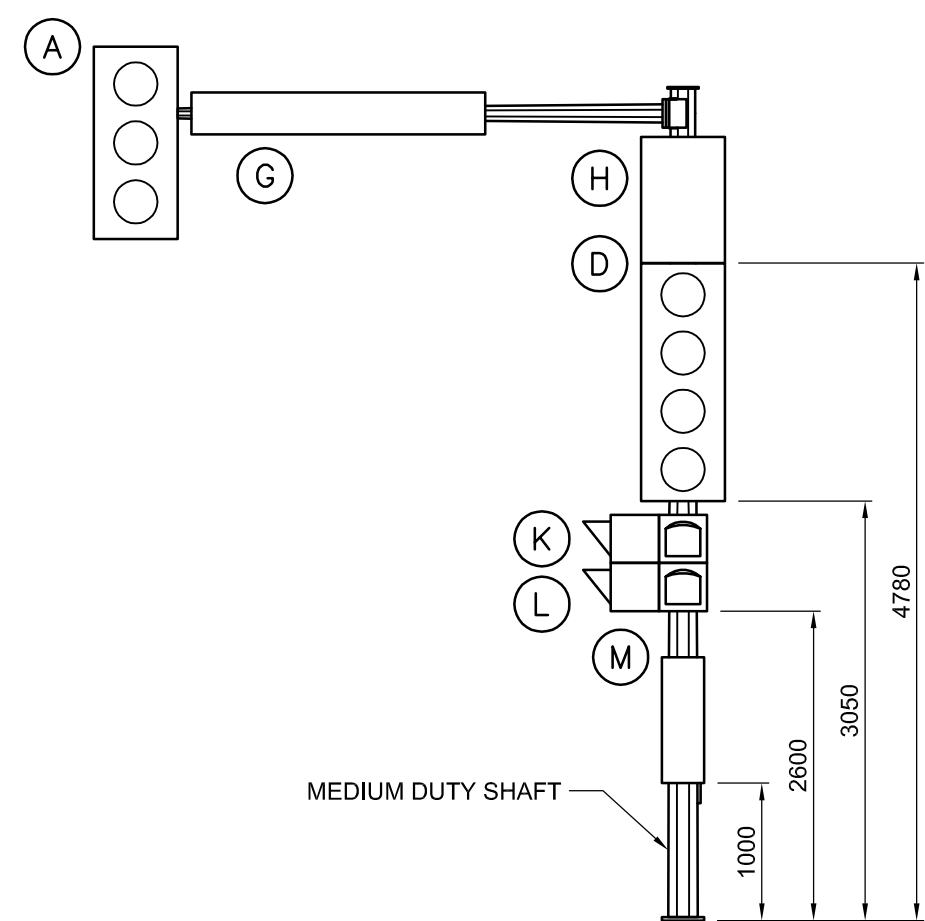


M12-Ga

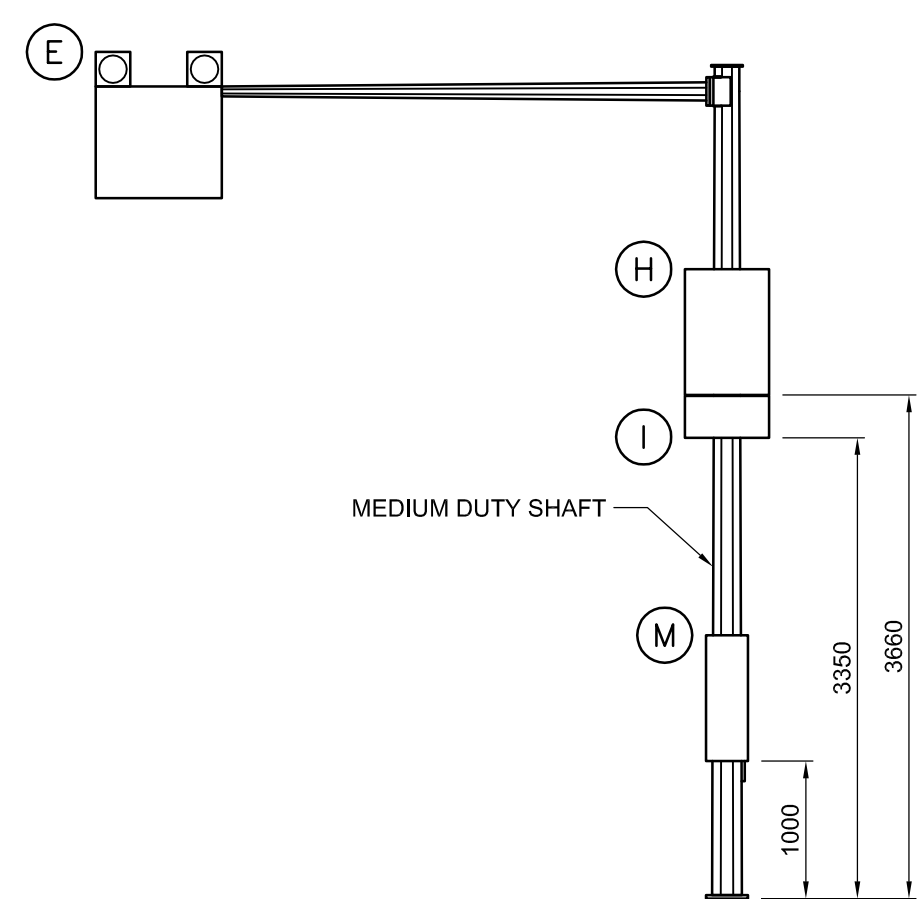


M12-Gb

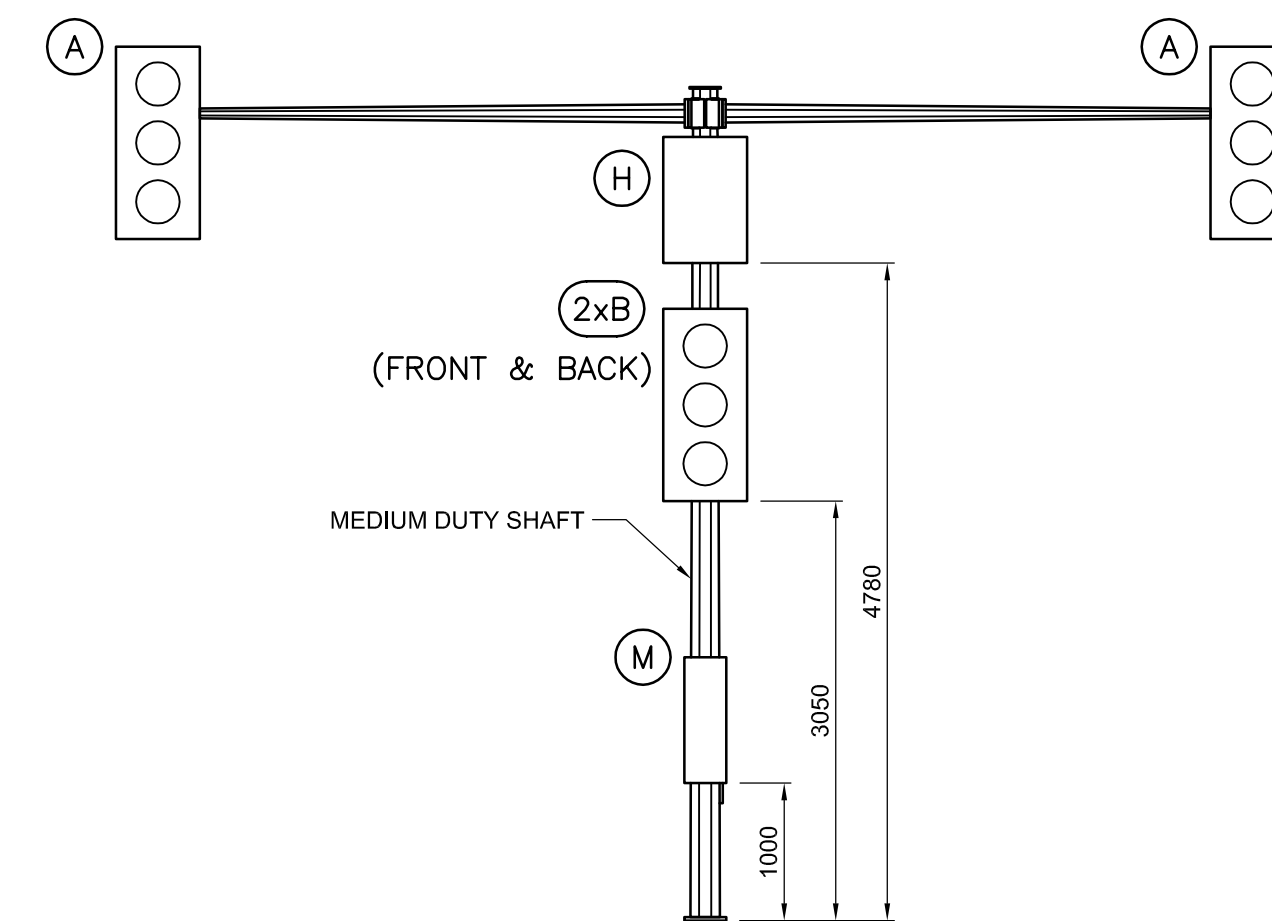


M12/12-Gc
M12/8-Gc

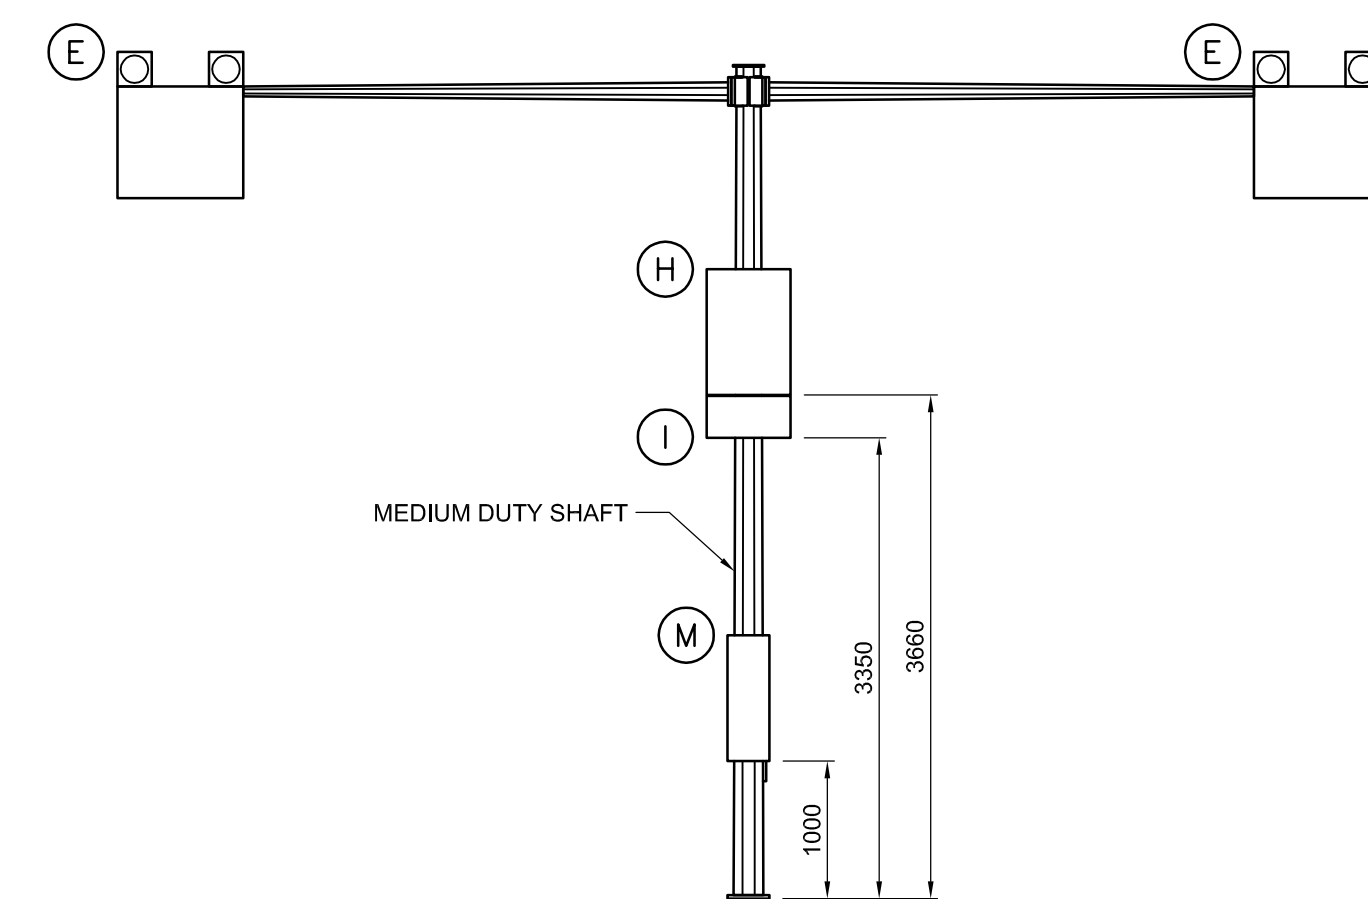


M12/12-Gd
M12/8-Gd

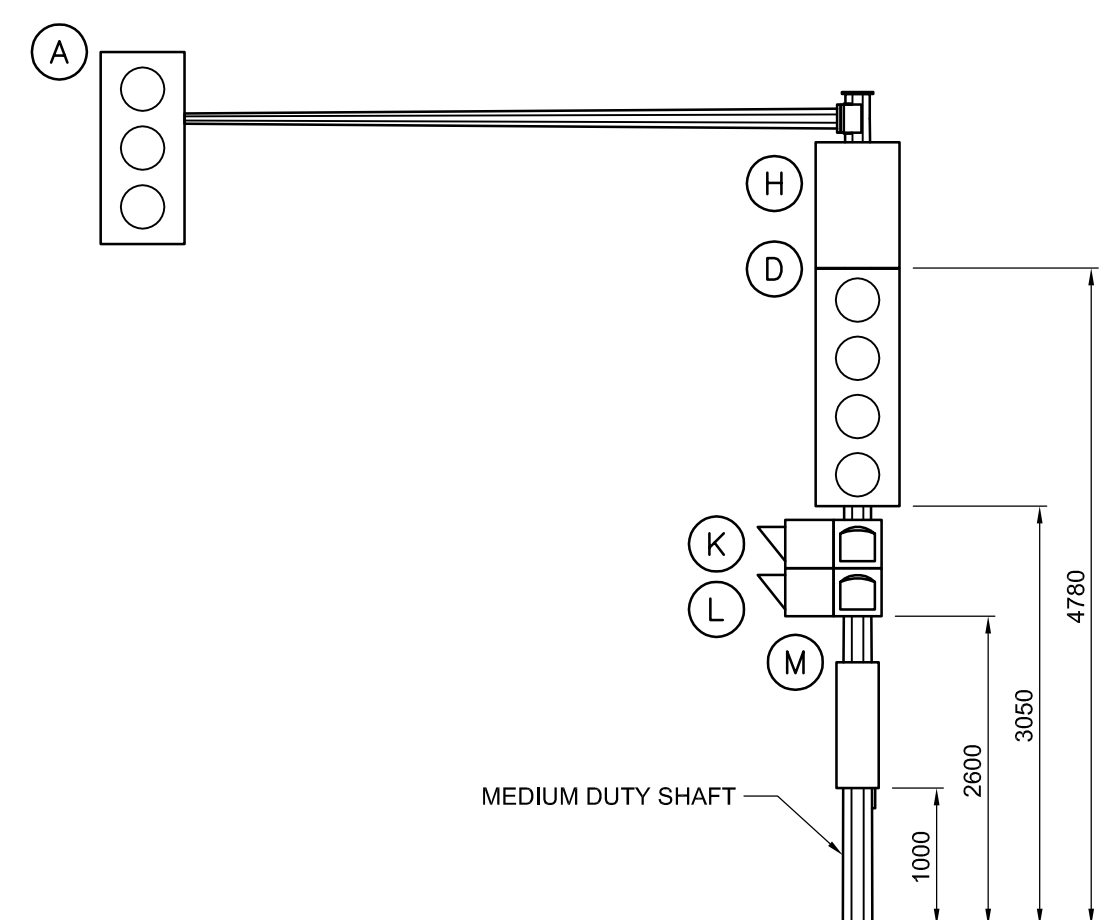


M16-Ga

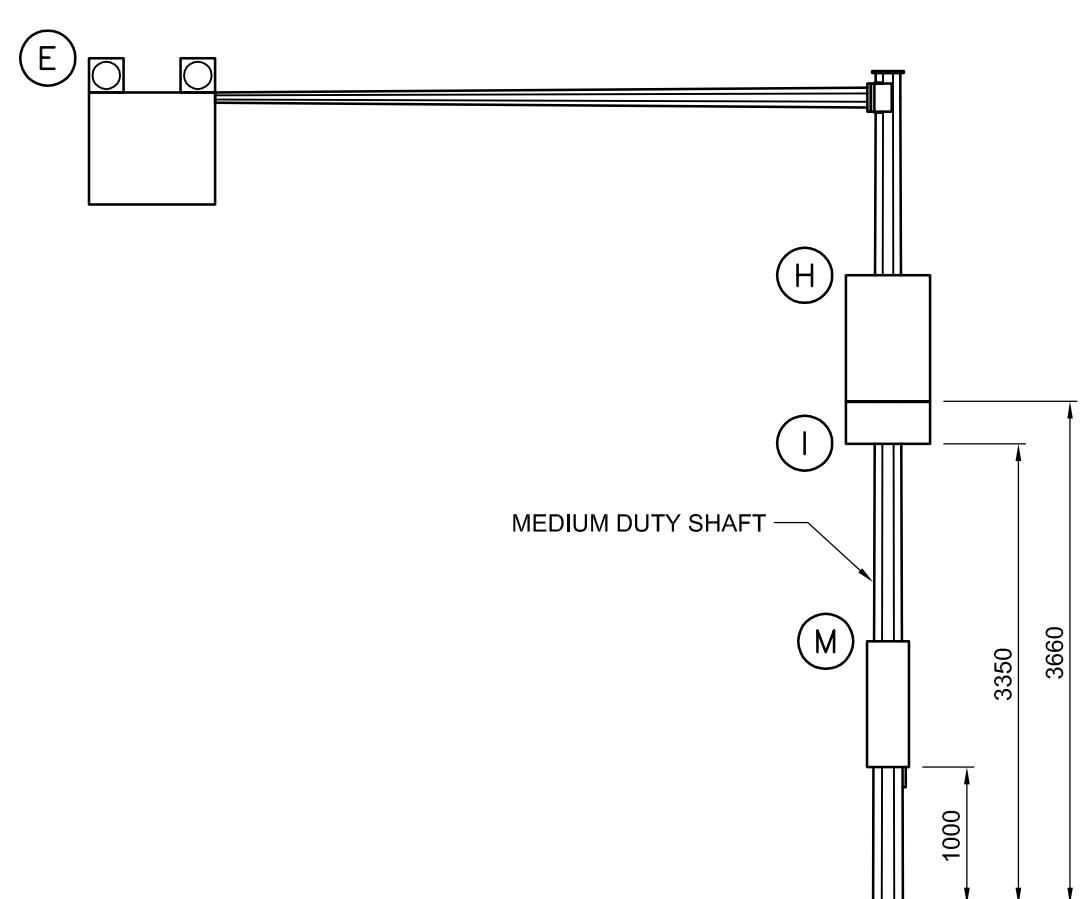

M16-Gb

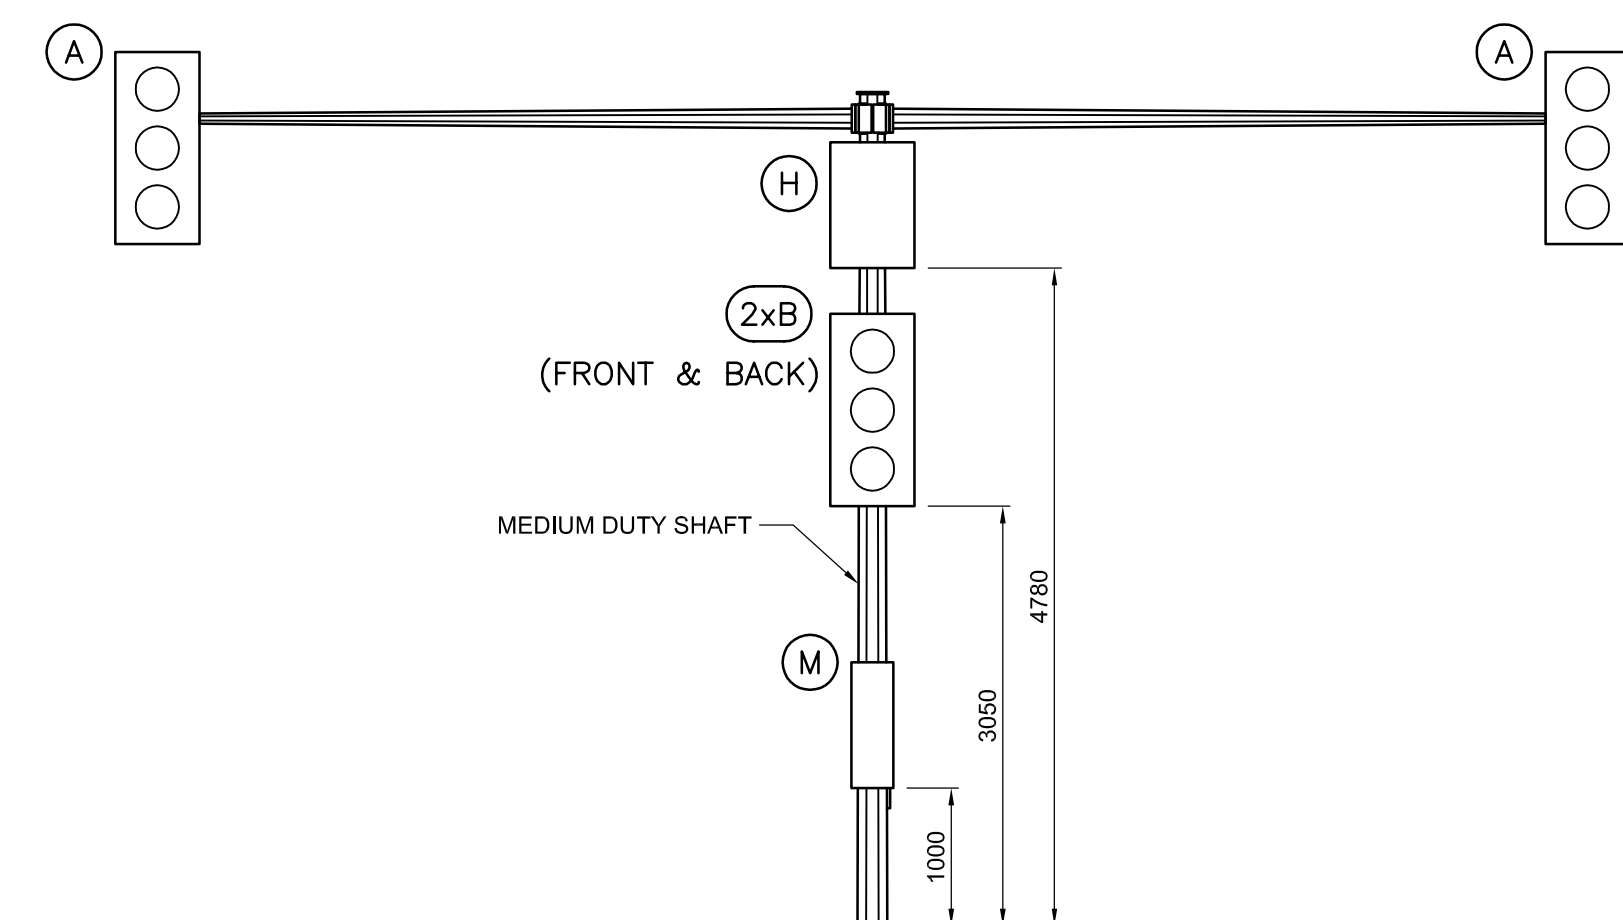


M16/16-Gc
M16/12-Gc
M16/8-Gc

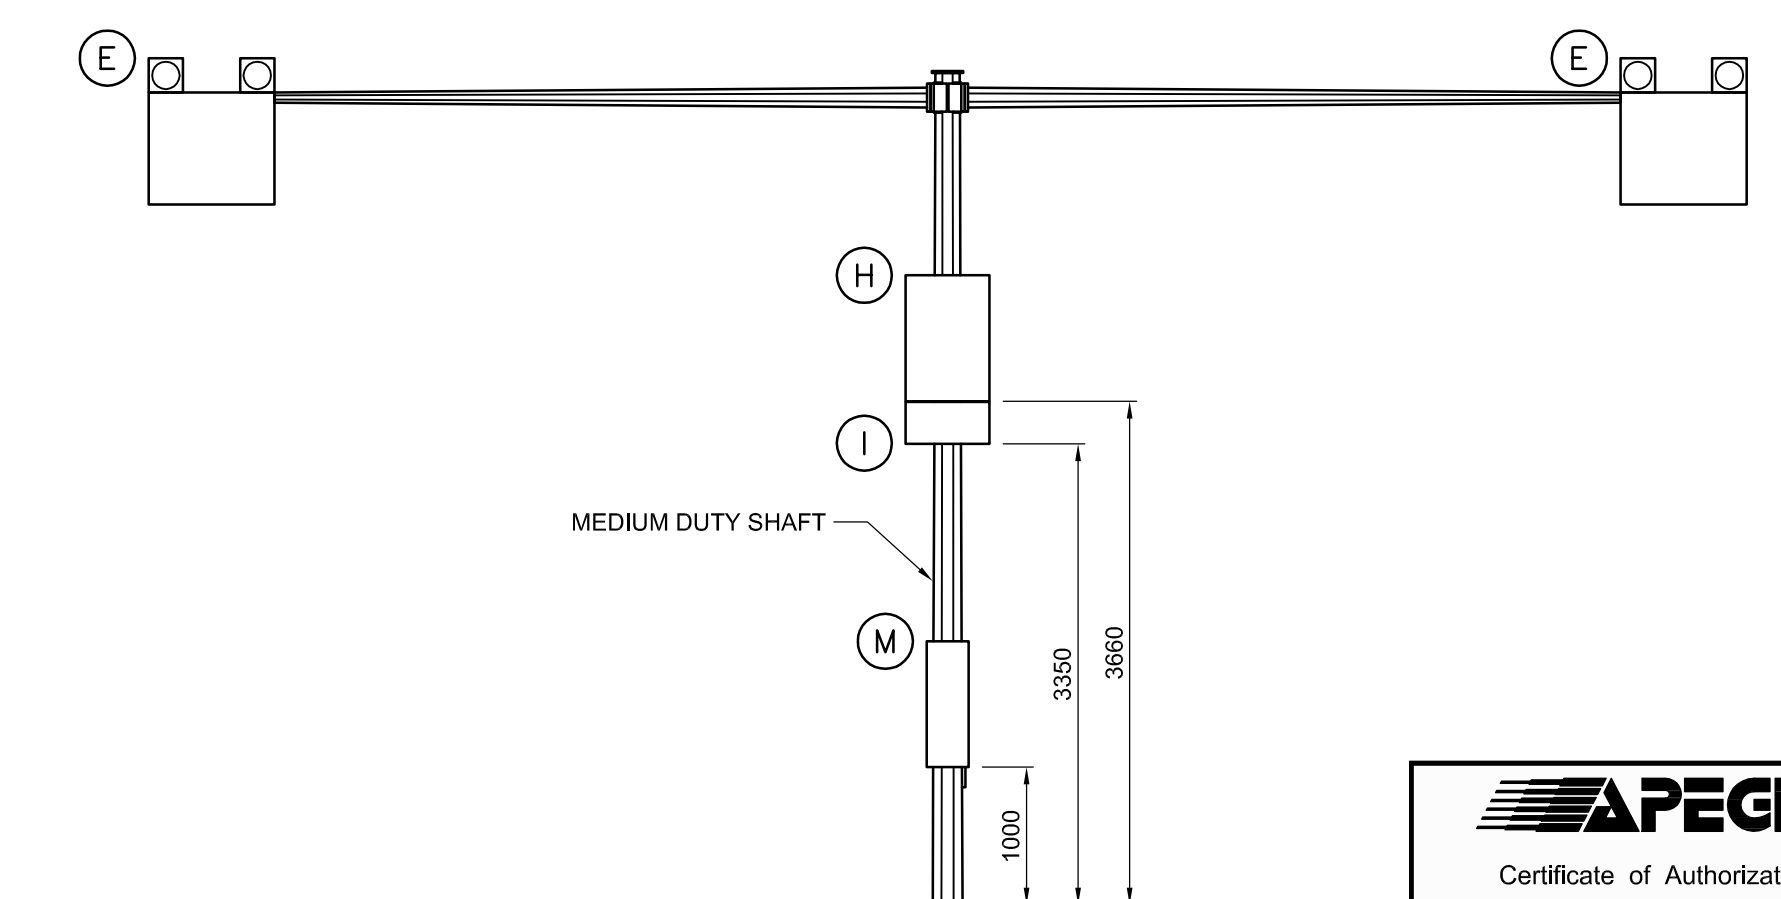

M16/16-Gd
M16/12-Gd
M16/8-Gd

NOTE:
 1. ALL CONFIGURATIONS TO BE INSTALLED ON TYPE G-T BREAKAWAY BASE.
 2. REFER TO SHEET 2 FOR ATTACHMENT DATA.
 3. LOAD CONFIGURATIONS SHOWING SINGLE-ARM CANTILEVER ARM REACH TO THE LEFT, REACH TO THE RIGHT ALSO PERMITTED.

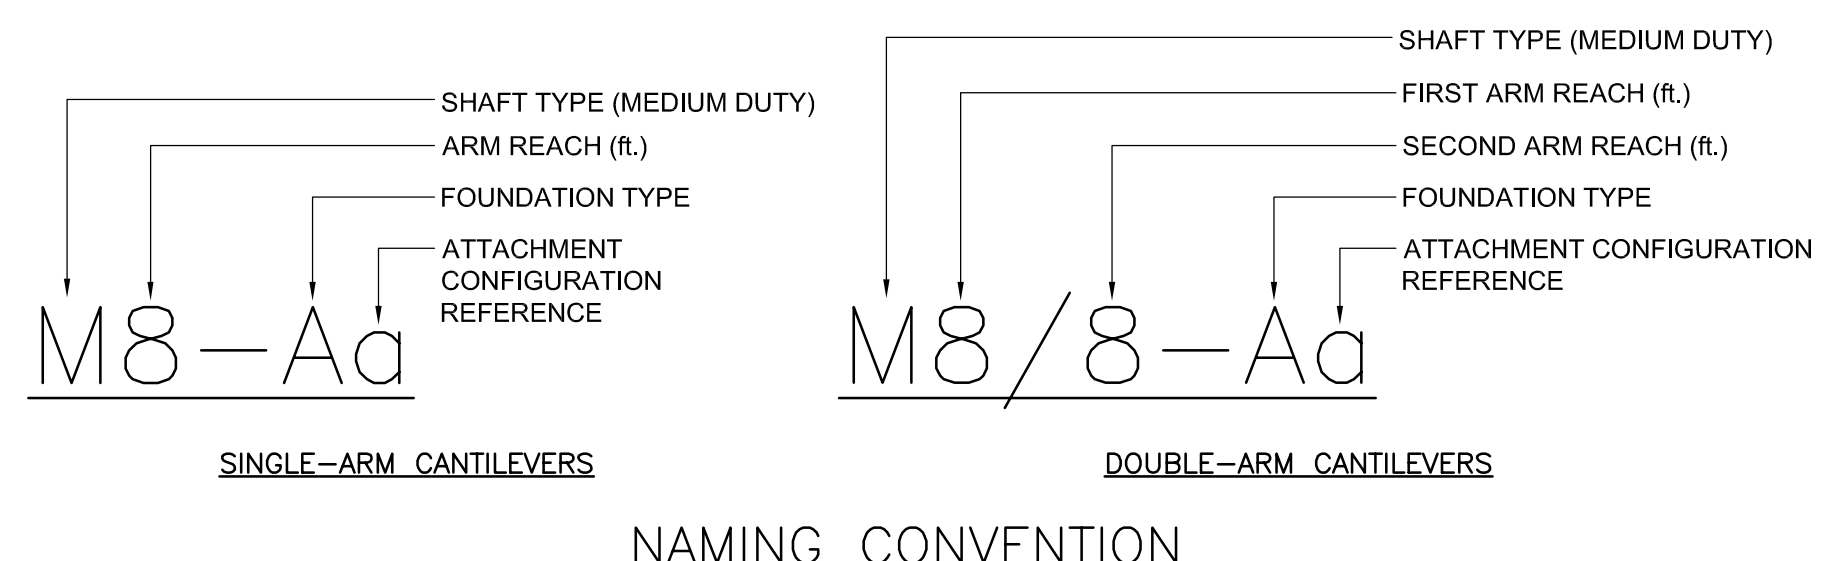

NAMING CONVENTION



REDUCED DRAWING
N.T.S.

DESIGNED BY CDW					
DRAWN BY JGW				ATTACHMENT CONFIGURATIONS FOR MEDIUM DUTY STRUCTURES - 8', 12' & 16' ARMS	
CHECKED BY SSR				CITY DRAWING NUMBER N/A	
APPROVED BY -		HOR. SCALE NTS		SHEET 5 OF 18	
2 REVISED BY DILLON CONSULTING 1/10/14 CDW 1 ISSUED BY DILLON CONSULTING 1/14/13 CDW		VERTICAL NTS		CONSULTANT DRAWING NUMBER N/A	
NO. REVISIONS		DATE BY DATE		RELEASED FOR CONSTRUCTION DATE	
				CONSULTANT PROJECT NUMBER 12-5954	

C:\projects\winipeg_directory\projects_2018\4060a_dms27615\02_04_05_06_07-POLE_CONFIGURATIONS.dwg