


- MATERIALS NOTES**
- ALL WORK TO CONFORM TO CURRENT CITY OF WINNIPEG STANDARD CONSTRUCTION SPECIFICATIONS AND DETAILS UNLESS OTHERWISE NOTED.
  - DIMENSIONS ARE IN METERS UNLESS OTHERWISE NOTED.
  - DO NOT SCALE DRAWING.
- 4. SLOPE:**
- Berm to be 1.0m ht. W/ 25% max. slope, all sides.
  - Granular pavement directional slope 5% max., cross slope 2% max.
  - Confirm poured in place rubber pavement safety surfacing drainage with CA prior to construction.
- 5. OVERALL THEME TO BE ACCESSIBLE PLAY EQUIPMENT**
- Playground design to feature accessible play equipment and accessible playground components.
- 6. LAYOUT WITHIN HIGHLIGHTED AREA MAY BE MODIFIED TO MAXIMIZE PLAY VALUE AT NO ADDITIONAL COST TO SPECIFIED BUDGET ON FORM B: PRICES.**
- Modified playground layout shall not affect existing bollards, fence, trees.
  - Berm to remain in design proposal - shape may be increased/slightly decreased to suit excavated quantities.
  - Swingset c/w accessible swing to remain in design proposal.
  - Modifications to playground layout to be reflected on Proponent's design drawing submission.
  - CA may request Proponent CAD file of revised layout (c/w equipment and safety zones) for review.

**1**  
N.26-C2  
**Materials Plan**  
Scale: 1:250

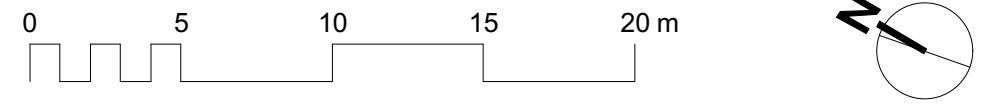

CONTRACTOR TO CONFIRM ALL DIMENSIONS AND REPORT ANY DISCREPANCIES TO CONTRACT ADMINISTRATOR PRIOR TO CONSTRUCTION. LOCATION OF UNDERGROUND STRUCTURES AS SHOWN ARE BASED ON THE BEST INFORMATION AVAILABLE BUT NO GUARANTEE IS GIVEN THAT ALL EXISTING UTILITIES ARE SHOWN OR THAT THE GIVEN LOCATIONS ARE EXACT. CONFIRMATION OF EXISTENCE AND EXACT LOCATION OF ALL SERVICES MUST BE OBTAINED FROM THE INDIVIDUAL UTILITIES BEFORE PROCEEDING WITH CONSTRUCTION.



THE CITY OF WINNIPEG  
Planning, Property and Development Department  
Planning and Land Use Division  
Unit 15 - 30 Fort Street, Winnipeg, MB, (R3C 4X5)

DESIGNED BY	LL	CHECKED BY	
DRAWN BY	LL	APPROVED BY	
HORIZ. SCALE	AS NOTED		
VERT. SCALE			
DATE	Feb 11/20		

MANAGER, PARK AND OPEN SPACES	DATE
MANAGER, PLANNING AND LAND USE DIVISION	DATE

DRAWING TITLE  
**Norberry-Glenlee Community Centre  
Playground Development  
Materials Plan**

SITE ADDRESS 26 Molgat Ave.

DRAWING NO.  
**N.26-C2**

BID OPPORTUNITY NO.  
**91-2020**