

GENERAL NOTES:

- A. CONTRACTOR TO CONFIRM EXACT LOCATIONS OF ALL EXISTING SYSTEMS BEING MODIFIED ON SITE PRIOR TO COMMENCEMENT OF WORK.
- B. COORDINATE FINAL GRILLE AND DIFFUSER PLACEMENT WITH ARCHITECTURAL AND ELECTRICAL LIGHTING CEILING LAYOUTS.
- C. CONNECT NEW VENTING INTO EXISTING VENT LINE UP THROUGH ROOF SERVING EXISTING WASHROOM.

DRAWING NOTES:


- CONNECT NEW 4" SANITARY LINE TO EXISTING BURIED LINE AT APPROX. THIS LOCATION. ALL NEW PIPING SERVING NEW FIXTURES TO BE PVC PLASTIC. PROVIDE TRANSITION TO SUIT EXISTING CAST IRON MAIN. ENSURE ANY OTHER FIXTURES NOT BEING RENOVATED IN THIS SCOPE THAT WERE PREVIOUSLY SERVED BY THE REMOVED 4" CAST IRON BRANCH ARE RECONNECTED INTO NEW.
- 2 CONNECT NEW DOMESTIC COLD WATER LINE INTO EXISTING 2" LINE DOWN STREAM OF WATER METER IN BASEMENT MECHANICAL ROOM.
- CONNECT NEW DOMESTIC HOT WATER LINE INTO EXISTING HOT WATER MAIN AT EXISTING HOT WATER TANK IN BASEMENT MECHANICAL ROOM.
- CONNECT NEW DOMESTIC HOT WATER RECIRC. LINE INTO EXISTING HOT WATER MAIN AT EXISTING HOT WATER TANK IN BASEMENT MECHANICAL ROOM. REFER TO DETAIL FOR ADDITIONAL INFORMATION.
- 5 CONNECT NEW DOMESTIC HOT WATER RECIRC. LINE INTO NEW HOT WATER LINE COMPLETE WITH COMBINATION ISOLATION/BALANCING VALVE.
- 6 CONNECT NEW 20"X4" SUPPLY AIR DUCT INTO EXISTING MAIN SERVING PREVIOUS FLOOR GRILLE.
- NEW SUPPLY GRILLE AT LOW LEVEL. REFER TO ARCHITECTURAL ELEVATIONS FOR ADDITIONAL INFORMATION.

- 8 NEW EXHAUST FAN IN CEILING C/W 12"Ø DISCHARGE DUCT UP THROUGH ROOF COMPLETE WITH GOOSENECK, REFER TO DETAIL.
- 9 NEW EXHAUST FAN IN CEILING C/W 6"Ø DISCHARGE DUCT UP THROUGH ROOF AND ROOF VENT TERMINATION KIT. RE-USE EXISTING OPENING, MODIFY AS REQUIRED TO SUIT NEW.
- DOMESTIC PIPING TO BE ROUTED THROUGH BASEMENT AND UP TO SERVE NEW FIXTURES. RECONNECT ANY EXISTING FIXTURES NOT BEING MODIFIED IN THIS SCOPE THAT WERE PREVIOUSLY SERVED BY SUPPLIES SERVING EXISTING WASHROOM.


BALL VALVE \neg	
CHECK VALVE –	
rculation pump $\neg \setminus$	
UNION	
∽DH₩	
∽DHWR⊳⊂⊂+II®	
∽DCW	

DCW, DHW AND WATER HEATER ARE ALL EXISTING

M003/SCALE: 3/8"=1'-0"

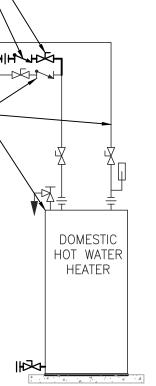

DOMESTIC WATER RECIRC CONNECTION DETAIL

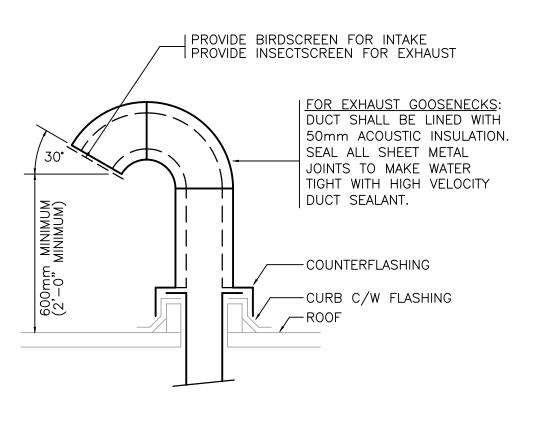

GOOSENECK DETAIL M003 SCALE: 3/8"=1'-0"

CONTRACT ADMINISTRATOR

Kathy Roberts Project Officer, Municipal Accommodations Planning, Property and Development Department City of Winnipeg Phone: 204.470.7380 Email: kathyroberts@winnipeg.ca


1. DO NOT SCALE DRAWINGS; WRITTEN DIMENSIONS SHALL GOVERN.

2. CONTACT THE CONTRACT ADMINISTRATOR TO VERIFY ANY UNCLEAR OR ILLEGIBLE DIMENSION, SPECIFICATION AND/OR NOTE BEFORE COMMENCEMENT OF ANY CONSTRUCTION WORK OR RELATED SERVICES.

3. THESE DRAWINGS AND SPECIFICATIONS ARE NOT INTENDED TO DEPICT EACH AND EVERY CONDITION OR DETAIL OF CONSTRUCTION. THE CONTRACTOR IS IN THE BEST POSITION TO VERIFY THAT ALL CONSTRUCTION IS COMPLETED IN A MANNER THAT IS IN CONFORMANCE WITH ALL APPLICABLE STATUTORY REQUIREMENTS AND THE CONTRACT DOCUMENTS.

4. DO NOT PERFORM WORK THAT IS NOT IN CONFORMANCE WITH THIS DOCUMENT WITHOUT THE CONTRACT ADMINISTRATOR'S WRITTEN APPROVAL

5. DO NOT USE THIS DOCUMENT FOR CONSTRUCTION PURPOSES UNTIL APPROVED BY AN AUTHORIZED AGENT OF THE CONTRACT ADMINISTRATOR.

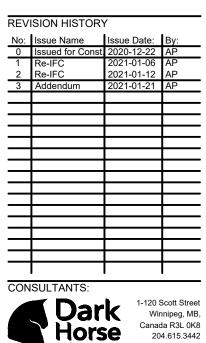



These design documents are prepared solely for the use by the party with whom the design professional has entered into a contract and there are no representations of any kind made by the design professional to any party with whom the design professional has not entered into a contract. Any use of the drawing, disk or electronic data without the expressed written permission of Tower Engineering Group is strictly prohibited. The contractor is responsible to verify all dimensions with conditions on the site and report discrepancies to Tower Engineering for adjustment. All prints to be returned.

Certificate of Authorization Tower Engineering Group No. 4156

> PROJECT ADDRESS: 2021 Main St PROJECT TYPE: COMMERCIAL INTERIOR TENDER #: 911-2021 PROJECT NAME: **KILDONAN PARK** GOLF COURSE CLUBHOUSE WOMEN'S WASHROOM RENOVATIONS 2021 MAIN ST.

PART MAIN FLOOR PLAN

RENOVATION

M003

ALTERATION

Winnipeg, MB, R2V 2B9

PROJECT #: 201577 ISSUE DATE: 2021-01-21 ISSUE NAME: IFC PROJECT SUPERVISOR: AP DRAFTED BY: AP CHECKED BY: AP

