


NOTE: CHAINAGES SHOWN ARE ALONG S. P. OF MUNROE AVE

MUNROE AVENUE

WATER SERVICE INFORMATION

ADDRESS	SIZE (mm) MATERIAL (STREET)	SIZE (mm) MATERIAL (PROP.)	SHORT & LONG MEASUREMENT	LINEAR DISTANCE CORP. LOCATION	REMARKS
267 MUNROE AVE	20	20	1.13 WEL HSE	2.6 E OF S/C	RECONNECT SERVICE
RESIDENTIAL	CU	CU	30.324 WPL AT BRAZIER ST		
269 MUNROE AVE	20	20	0.96 EEL HSE	7.2 W OF S/C	RECONNECT SERVICE
RESIDENTIAL	CU	CU	21.043 WPL AT BRAZIER ST		
270 MUNROE AVE	20	20	3.70 WEL HSE	0.9 W OF S/C	RECONNECT SERVICE
RESIDENTIAL	CU	CU	30.041 WPL AT BRAZIER ST		
271 MUNROE AVE	20	20	3.50 WEL HSE	0.2 E OF S/C	RECONNECT SERVICE
RESIDENTIAL	CU	CU	5.934 WPL AT BRAZIER ST		
272 MUNROE AVE	20	20	1.83 EWL HSE	OPP OF S/C	RECONNECT SERVICE
RESIDENTIAL	CU	CU	21.541 WPL AT BRAZIER ST		
280 MUNROE AVE	20	20	4.35 WEL HSE	2.3 W OF S/C	RECONNECT SERVICE
RESIDENTIAL	CU	CU	6.441 WPL AT BRAZIER ST		
302 MUNROE AVE	-	20	3.30 EWL HSE	-	RECONNECT SERVICE
RESIDENTIAL	CU	CU	4.147 EEL BRAZIER ST		
306 MUNROE AVE	20	20	0.71 WEL HSE	1.8 W OF S/C	RECONNECT SERVICE
RESIDENTIAL	CU	CU	19.522 EPL AT BRAZIER ST		
310 MUNROE AVE	20	20	2.85 EWL HSE	1.3 E OF S/C	RECONNECT SERVICE
RESIDENTIAL	CU	CU	26.629 EPL AT BRAZIER ST		
314 MUNROE AVE	20	20	1.51 EWL HSE	2.4 E OF S/C	RECONNECT SERVICE
RESIDENTIAL	CU	CU	37.668 EPL AT BRAZIER ST		
315 MUNROE AVE	38	38	-	-	-
RESIDENTIAL	-	-	-	-	Cannot locate
316 MUNROE AVE	20	20	1.53 EWL HSE	1.8 W OF S/C	RECONNECT SERVICE
RESIDENTIAL	CU	CU	45.958 EPL AT BRAZIER ST		
320 MUNROE AVE	20	20	2.58 WEL HSE	0.8 W OF S/C	RECONNECT SERVICE
RESIDENTIAL	CU	CU	64.431 EPL AT BRAZIER ST		
330 MUNROE AVE	20	20	OPP WL HSE	2.3 W OF S/C	RECONNECT SERVICE
RESIDENTIAL	CU	CU	70.646 EPL AT BRAZIER ST		
333 MUNROE AVE	20	20	1.59 EWL HSE	3.5 W OF S/C	RECONNECT SERVICE
RESIDENTIAL	CU	CU	78.230 EPL AT BRAZIER ST		
334 MUNROE AVE	20	20	2.12 WEL HSE	2.6 W OF S/C	RECONNECT SERVICE
RESIDENTIAL	CU	CU	94.229 EPL AT BRAZIER ST		
338 MUNROE AVE	20	20	5.09 WEL HSE	2.3 W OF S/C	RECONNECT SERVICE
RESIDENTIAL	CU	CU	106.003 EPL AT BRAZIER ST		
341 MUNROE AVE	38	38	6.47 WPL BLDG	OPP OF S/C	RECONNECT SERVICE
RESIDENTIAL	CU	CU	112.471 EPL AT BRAZIER ST		
342 MUNROE AVE	20	20	3.27 EWL HSE	3.0 W OF S/C	RECONNECT SERVICE
RESIDENTIAL	CU	CU	117.281 EPL AT BRAZIER ST		
346 MUNROE AVE	20	20	4.56 EWL HSE	0.2 E OF S/C	RECONNECT SERVICE
RESIDENTIAL	CU	CU	134.322 EPL AT BRAZIER ST		
348 MUNROE AVE	20	20	2.53 EWL HSE	0.9 W OF S/C	OUTSIDE LIMITS
RESIDENTIAL	CU	CU	145.761 EPL AT BRAZIER ST		
350 MUNROE AVE	20	20	1.30 EWL HSE	0.3 W OF S/C	OUTSIDE LIMITS
RESIDENTIAL	CU	CU	154.161 EPL AT BRAZIER ST		


\* SERVICES TO BE RENEWED TO R. ALL OTHERS TO BE RECONNECTED

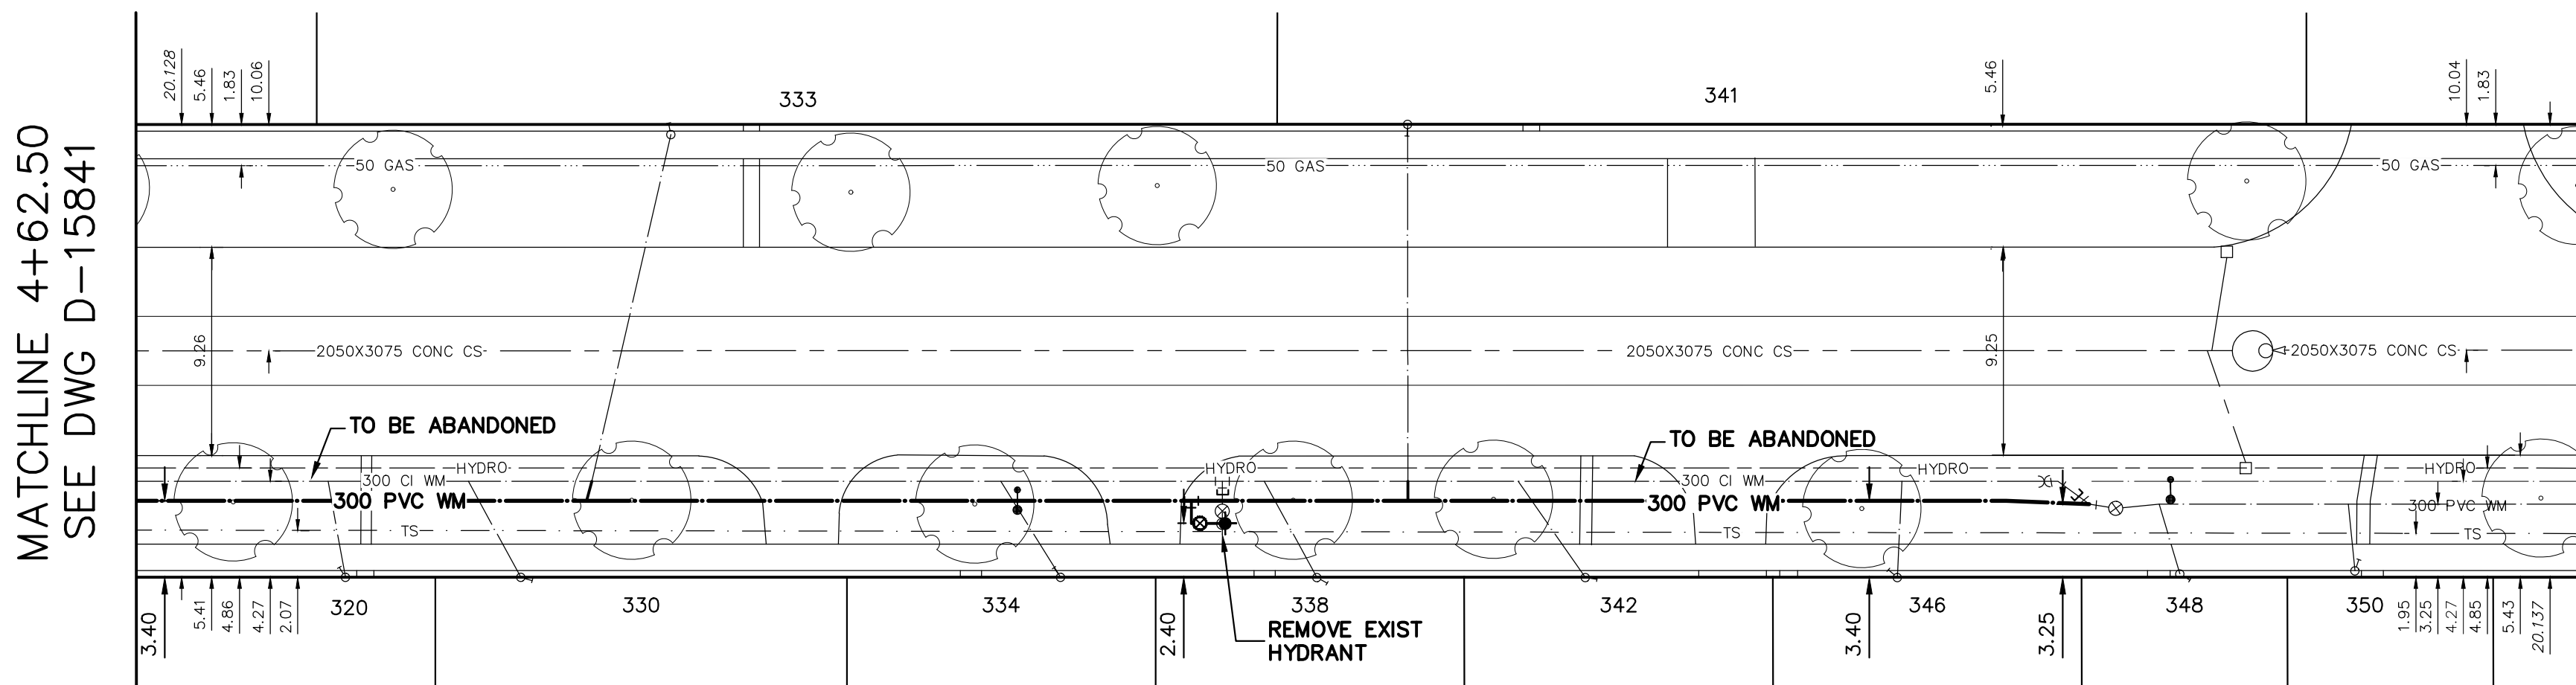

MATCHLINE 4+62.50  
SEE DWG D-15841

FOR INDEX SEE  
D-15838

NOTE: ALL VALVES TO BE INSTALLED  
COUNTERCLOCKWISE TO CLOSE

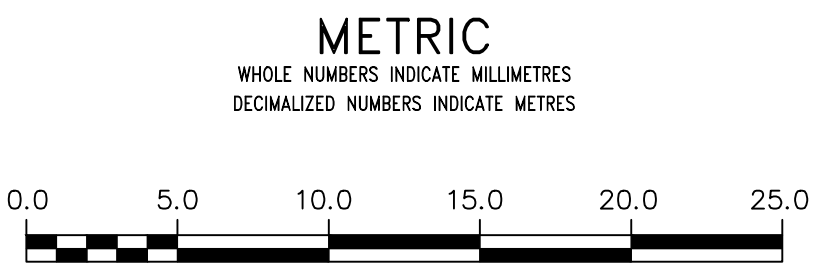

**WARNING**  
IF POWER EQUIPMENT OR EXPLOSIVES ARE TO BE USED FOR EXCAVATION ON THIS PROJECT THE CONTRACTOR MUST:  
1) NOTIFY THE GAS COMPANY OF THE PROPOSED LOCATION OF EXCAVATION.  
2) TAKE PRECAUTION TO AVOID DAMAGE TO GAS COMPANY INSTALLATIONS.  
SEE PROVINCIAL REGULATION 210/72 FOR DETAILS

**LOCATION APPROVED**  
UNDERGROUND STRUCTURES  
SUPV. U/G STRUCTURES COMMITTEE DATE  
NOTE:  
LOCATION OF UNDERGROUND STRUCTURES AS SHOWN ARE BASED ON THE BEST INFORMATION AVAILABLE BUT NO GUARANTEE IS GIVEN THAT ALL EXISTING UTILITIES ARE SHOWN OR THAT THE GIVEN LOCATIONS ARE EXACT. CONFIRMATION OF EXISTENCE AND EXACT LOCATION OF ALL SERVICES MUST BE OBTAINED FROM THE INDIVIDUAL UTILITIES BEFORE PROCEEDING WITH CONSTRUCTION.

VERTICAL DATUM: CGVD28 (HT2.0 Geoid)  
HORIZONTAL DATUM: NAD83 (June 1990), Zone 14

NO.	REVISIONS	DATE	BY

DESIGNED BY	RG	CHECKED BY	SC
DRAWN BY	RS/AJ	APPROVED BY	KZ
SCALE:		RELEASED FOR CONSTRUCTION	
HORIZONTAL:	1:250		
VERTICAL:	1:50		
DATE	2021 02 08	DATE	

ENGINEER'S SEAL  
CONSULTANT DRAWING NUMBER

**THE CITY OF WINNIPEG**  
WATER AND WASTE DEPARTMENT  
ENGINEERING DIVISION

2021/2022 MUNROE AVENUE PAVEMENT & WATER MAIN RENEWALS  
**MUNROE AVENUE**  
56.1 E OF BRAZIER STREET  
164.4 E OF BRAZIER STREET

SHEET 5 OF 6  
CITY DRAWING NUMBER  
D-15842