



Mar 24, 2021 - 2:51pm
P:\2020\20M-01243-00 - 2020-2021 Keewatin_King Edward_Pembina_Lag\10 Drawings\03 Working Drawings\20M-01243-00 Pembina Plan&Profile.dwg - Job: 103 P-3542-03-RC

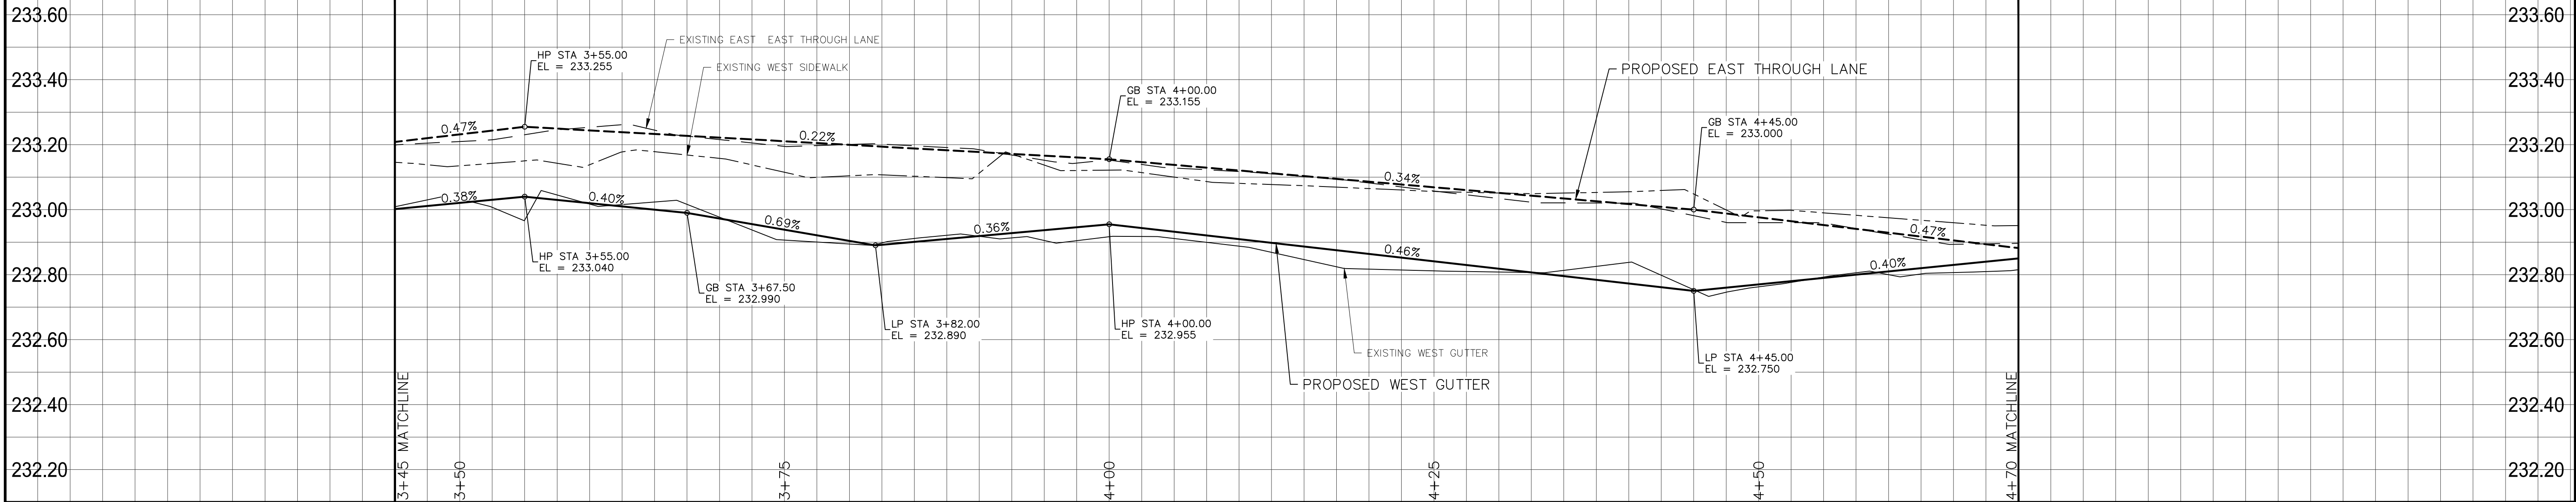

PEMBINA HIGHWAY SOUTHBOUND PROFILE

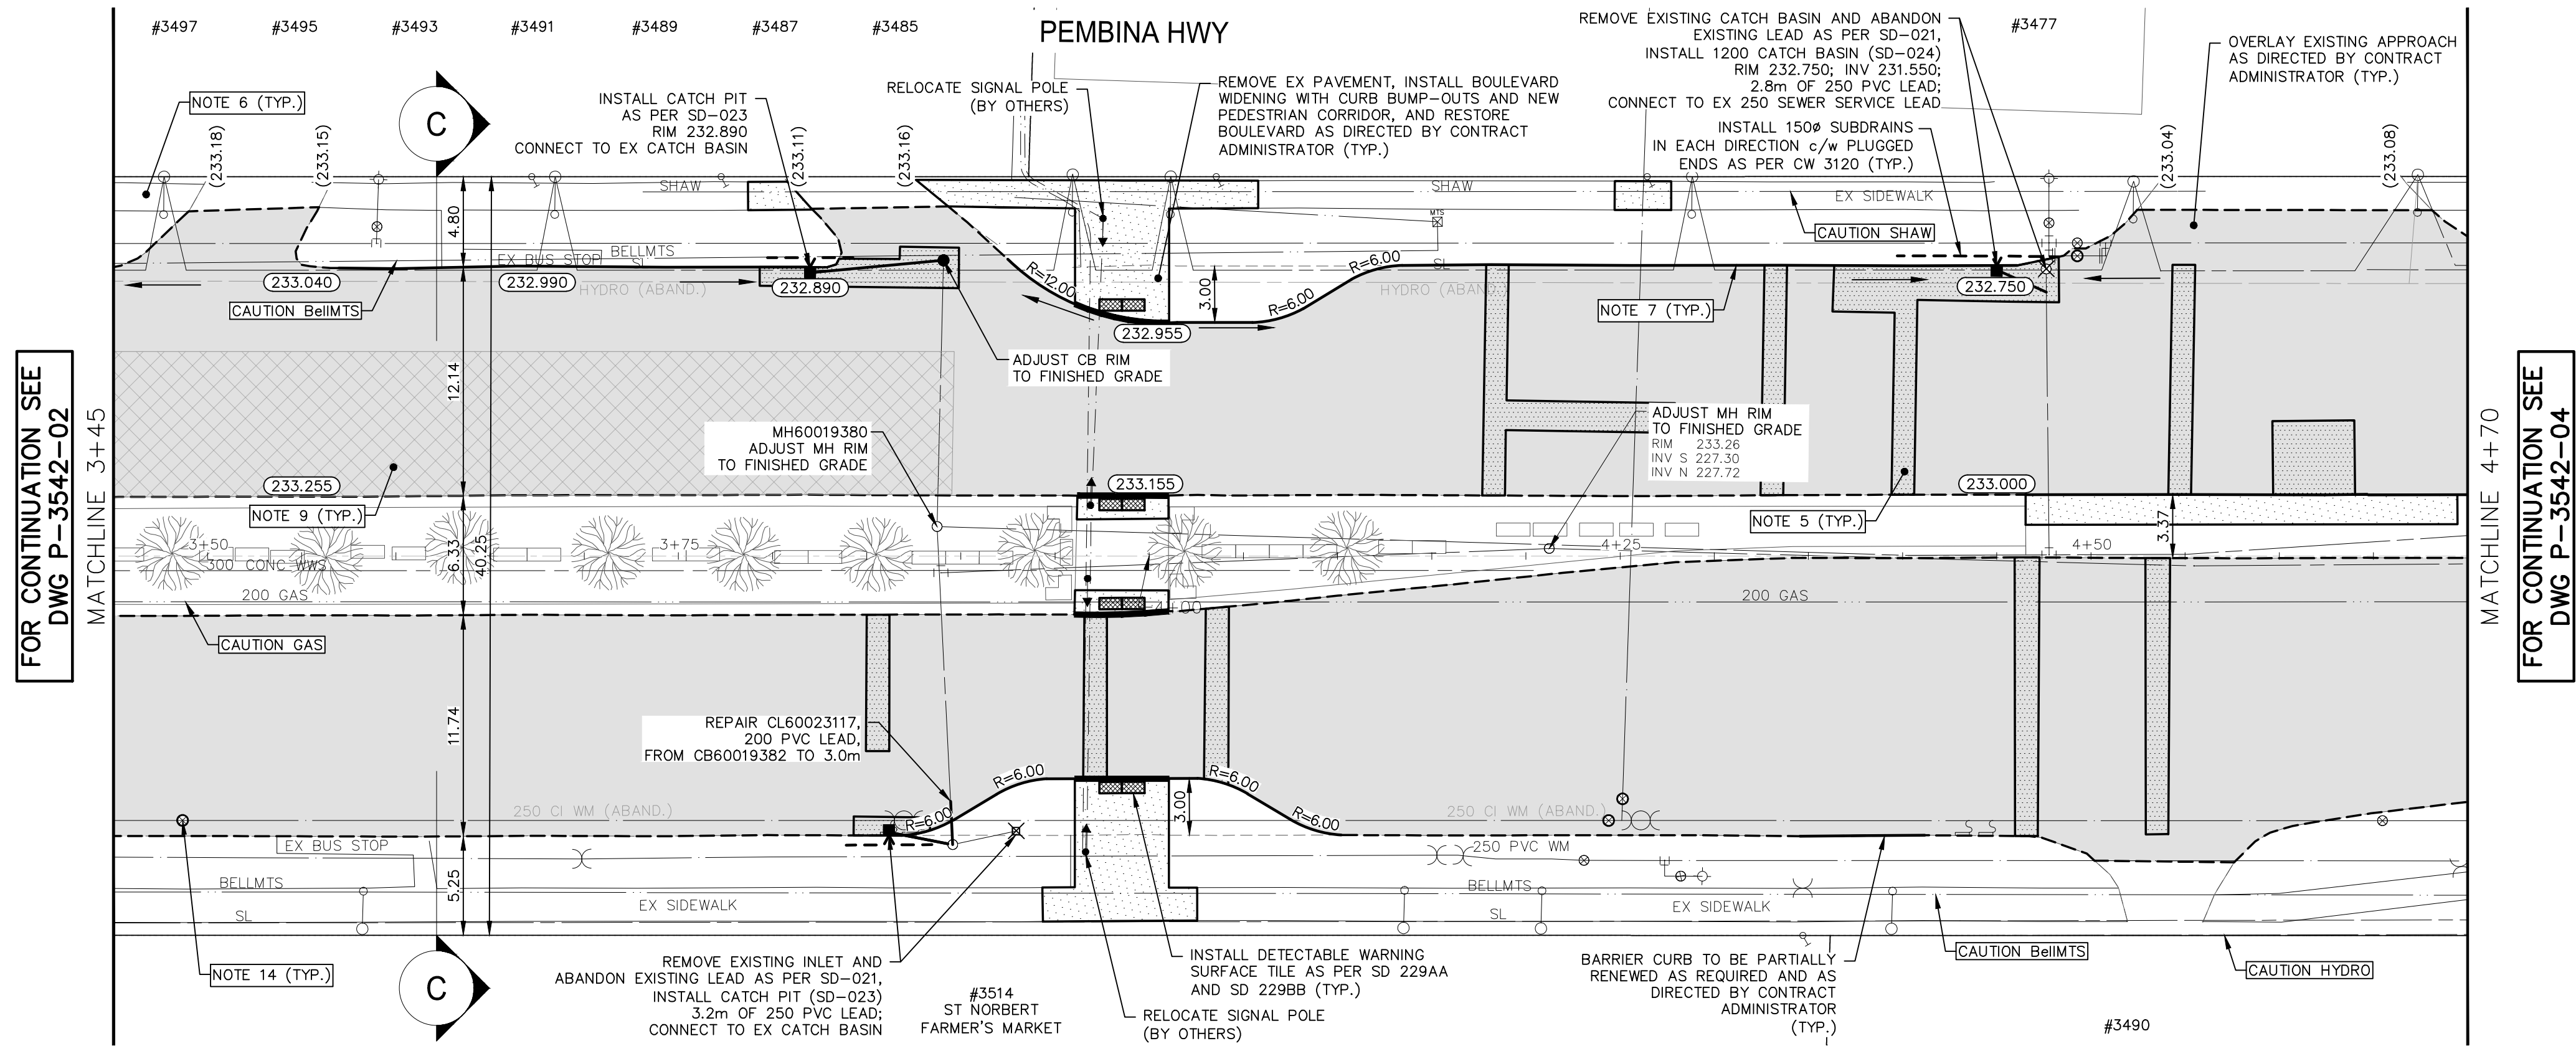

- NOTES:
1. ALL WORK AND MATERIALS TO BE IN ACCORDANCE WITH THE LATEST REVISION OF THE CITY OF WINNIPEG STANDARD CONSTRUCTION SPECIFICATIONS.
 2. CONTRACTOR TO CONFIRM THE LOCATION OF ALL UTILITIES/SERVICES IN THE FIELD PRIOR TO CONSTRUCTION.
 3. ALL ROADWAY DIMENSIONS SHOWN ARE TO BACK OF CURB.
 4. EXISTING ASPHALT TO BE PLANED AS SHOWN OR AS DIRECTED BY CONTRACT ADMINISTRATOR
 5. 200mm PARTIAL CONCRETE SLAB PATCHES SHOWN ARE ONLY A REPRESENTATIVE APPROXIMATION OF THE TENDERED QUANTITIES.
 6. EXISTING SIDEWALK TO BE RENEWED AS PER SD-228A AND AS DIRECTED BY CONTRACT ADMINISTRATOR.
 7. EXISTING CURB TO BE RENEWED AS PER SD-206A AND AS DIRECTED BY CONTRACT ADMINISTRATOR.
 8. ALL PRIVATE WALKWAYS TO BE ADJUSTED TO NEW SIDEWALK OR TOP OF CURB ELEVATION, AS DIRECTED BY THE CONTRACT ADMINISTRATOR.
 9. PAVEMENT REPAIR FABRIC TO BE INSTALLED AS DIRECTED BY CONTRACT ADMINISTRATOR.
 10. MODIFIED BARRIER CURB TO BE CONSTRUCTED AT ALL INTERSECTION RADII AND ALLEY RADII
 11. CONTRACTORS TO TAKE PRECAUTIONARY STEPS TO PROTECT EXISTING TREES WITHIN THE LIMITS OF CONSTRUCTION FROM DAMAGE FROM CONSTRUCTION ACTIVITIES AS OUTLINED IN THE SPECIFICATIONS.
 12. LAMP STANDARDS, HYDRO POLES, AND ANCHORS THAT REQUIRE TEMPORARY SUPPORT, REMOVAL OR REPLACEMENT, TO BE DONE SO AT THE EXPENSE OF THE CONTRACTOR AS NECESSARY.
 13. ALL BOULEVARDS TO BE SODDED UNLESS OTHERWISE NOTED.
 14. ADJUST ALL WATER VALVES, HYDRANTS MANHOLES, AND CATCH BASINS IN WORK AREA TO GRADE.

---	WATER MAIN	---	HP	HYDRO POLE & LIGHT STANDARD	---		
---	LAND DRAINAGE SEWER	---	HP	LIGHT STANDARD OR TRAFFIC SIGNAL	---		
---	WASTE WATER SEWER	---	HP	HYDRO POLE	---		
---	HYDRO	---	HP	CURB RAMP	---		
---	BELL/MTS	---	HP	DETECTABLE WARNING SURFACE TILE	---		
---	GAS	---	HP	EDGE OF SIDEWALK	---		
---	SIGNALS	---	HP	FENCE	---		
○	MANHOLE	●	HP	PROPERTY LINE	---		
□	CATCH BASIN	■	HP	EDGE OF ASPHALT	---		
△	CURB INLET	▽	HP	EDGE OF CONCRETE	---		
△	UTILITIES ADJUSTED	△	HP	MODIFIED BARRIER CURB	---		
└┐	PLUG	└┐	HP	BARRIER CURB	---		
◇	HYDRANT	◆	HP	CONC SIDEWALK	---		
⊗	VALVE	⊗	HP	CONCRETE SLAB	---		
♂	CURB STOP	♂	HP	ASPHALT	---		
(231.00)	PAVEMENT GRADE	(231.000)	HP	MILLED SURFACE	---		
#111	CIVIC ADDRESS		HP	PAVEMENT REPAIR FABRIC	---		
EXISTING	LEGEND-PLAN	PROPOSED	EXISTING	LEGEND-PLAN	PROPOSED	EXISTING	LEGEND-PROFILE

LOCATIONS APPROVED UNDERGROUND STRUCTURES

SIGNED BY: SUPV UG STRUCTURES DATE

LOCATION OF UNDERGROUND STRUCTURES AS SHOWN ARE BASED ON THE BEST INFORMATION AVAILABLE BUT NO GUARANTEE IS GIVEN THAT ALL EXISTING UTILITIES ARE SHOWN OR THAT THE GIVEN LOCATIONS ARE EXACT CONFIRMATION OF EXISTENCE AND EXACT LOCATION OF ALL SERVICES MUST BE OBTAINED FROM THE INDIVIDUAL UTILITIES BEFORE PROCEEDING

G.B.M. TOP OF HYDRANT AT SW CORNER OF RUE DE TRAPPISTES ELEV. 233.858

H - G - F - E - D -

NO. REVISIONS DATE BY

WSP Canada Inc. Suite 111 - 93 Lombard Ave Winnipeg, MB R3B 3B1 t. 204.943.3178 f. 204.943.4948 www.wsp.com

DESIGNED BY RB CHECKED BY LV DRAWN BY RB APPROVED BY VM

HOR. SCALE 1:250 VERTICAL 1:10

ENGINEER'S SEAL

CONSULTANT ACAD DWG. NO. 20M-01243-00-103

FOR TENDER PURPOSES ONLY NOT FOR CONSTRUCTION

THE CITY OF WINNIPEG PUBLIC WORKS DEPARTMENT ENGINEERING SERVICES DIVISION

2021 PEMBINA/LAGIMODIERE PAVEMENT RENEWALS PROJECT

CITY DRAWING NUMBER P-3542-03 SHEET 03 OF 06 TENDER NO. 129-2021

METRIC WHOLE NUMBERS INDICATE MILLIMETRES DECIMALIZED NUMBERS INDICATE METRES

ENGINEERS GEOSCIENTISTS MANITOBA Certificate of Authorization WSP Canada Inc. No. 5750