

# CRESTWOOD CRESCENT



**DURHAM BAY  
(W-LEG)**

**DURHAM BAY  
(E-LEG)**

**82.2 OF 250 CONC WWS TO BE LINED  
S-MA50005152**



S-MH50004386  
RIM 231.76  
INV E 227.80  
INV W 227.80  
INV N 227.80

S-MH50004394  
RIM 231.71  
INV E 227.88  
INV W 227.88  
INV N 227.88

SEWER JUNCTION INFORMATION FROM SEWER VIDEO INSPECTION		
SEWER ID S-MA50005152		
DISTANCE FROM MH ID S-MH50004394		
DISTANCE	DIAMETER	CLOCK
1.8	100	10
4.4	100	10
18.5	100	10
37.5	100	10
54.5	100	10
55.8	100	10
72.3	100	10

### WARNING

IF POWER EQUIPMENT OR EXPLOSIVES ARE TO BE USED FOR EXCAVATION ON THIS PROJECT THE CONTRACTOR MUST:


- 1) NOTIFY THE GAS COMPANY OF THE PROPOSED LOCATION OF EXCAVATION.
- 2) TAKE PRECAUTION TO AVOID DAMAGE TO GAS COMPANY INSTALLATIONS.

SEE PROVINCIAL REGULATION 210/72 FOR DETAILS

**FOR INDEX SEE  
12674**

### METRIC

WHOLE NUMBERS INDICATE MILLIMETRES  
DECIMALIZED NUMBERS INDICATE METRES

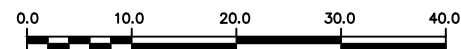

LOCATION APPROVED  
UNDERGROUND STRUCTURES

B.M.  
ELEV.

SUPV. U/G STRUCTURES COMMITTEE DATE

NOTE:

LOCATION OF UNDERGROUND STRUCTURES AS SHOWN ARE BASED ON THE BEST INFORMATION AVAILABLE BUT NO GUARANTEE IS GIVEN THAT ALL EXISTING UTILITIES ARE SHOWN OR THAT THE GIVEN LOCATIONS ARE EXACT. CONFIRMATION OF EXISTENCE AND EXACT LOCATION OF ALL SERVICES MUST BE OBTAINED FROM THE INDIVIDUAL UTILITIES BEFORE PROCEEDING WITH CONSTRUCTION.

NO.	REVISIONS	DATE	BY

DESIGNED BY	SC	CHECKED BY	SC
DRAWN BY	AJ	APPROVED BY	KZ
SCALE:		RELEASED FOR CONSTRUCTION	
HORIZONTAL	1:750	<b>K.ZUREK</b>	
VERTICAL		DATE	2021-04-16
PLOT DATE: 2021 04 16			

ENGINEER'S SEAL

**ORIGINAL  
SIGNED BY  
S.R.J.  
COURNOYER  
2021/04/16**

CONSULTANT DRAWING NUMBER



## THE CITY OF WINNIPEG

WATER AND WASTE DEPARTMENT  
ENGINEERING DIVISION

**2021 SEWER RENEWALS BY CIPP LINING  
CONTRACT No.9**

### CRESTWOOD CRESCENT

**MH AT DURHAM BAY (E LEG) TO  
MH AT DURHAM BAY (W LEG)**

SHEET **22** OF **57**

CITY DRAWING NUMBER

**12695**