



NOTE: CHAINAGES SHOWN ARE ALONG S. R. OF PORTAGE AVE
PORTAGE AVENUE

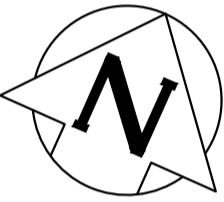


WATER SERVICE INFORMATION

ADDRESS	SIZE (mm) MATERIAL (STREET)	SIZE (mm) MATERIAL (PROP.)	SHORT & LONG MEASUREMENT	CORP. LOCATION	REMARKS
912 PORTAGE AVE COMMERCIAL	UNKN	UNKN	UNKN	UNKN	-
905 PORTAGE AVE COMMERCIAL	UNKN	UNKN	UNKN	UNKN	RECONNECT SERVICE
904 PORTAGE AVE COMMERCIAL	20	20	16.2 S/NBL	UNKN	OPP S/C
899 PORTAGE AVE COMMERCIAL	25	25	18.4 S/NBL	UNKN	RECONNECT SERVICE
894 PORTAGE AVE COMMERCIAL	20	20	3.4 E/WL OF BUILDING	UNKN	RECONNECT SERVICE
893 PORTAGE AVE COMMERCIAL	25	25	3.1 WEL OF BUILDING	UNKN	RECONNECT SERVICE
892 PORTAGE AVE COMMERCIAL	UNKN	UNKN	UNKN	UNKN	CONNECT SERVICE TO 300 WM
890 PORTAGE AVE COMMERCIAL	UNKN	UNKN	UNKN	UNKN	2.7 E OF S/C
890 PORTAGE AVE COMMERCIAL	UNKN	UNKN	UNKN	UNKN	0.3 W OF S/C

*SERVICES TO BE RENEWED TO R. ALL OTHERS TO BE RECONNECTED

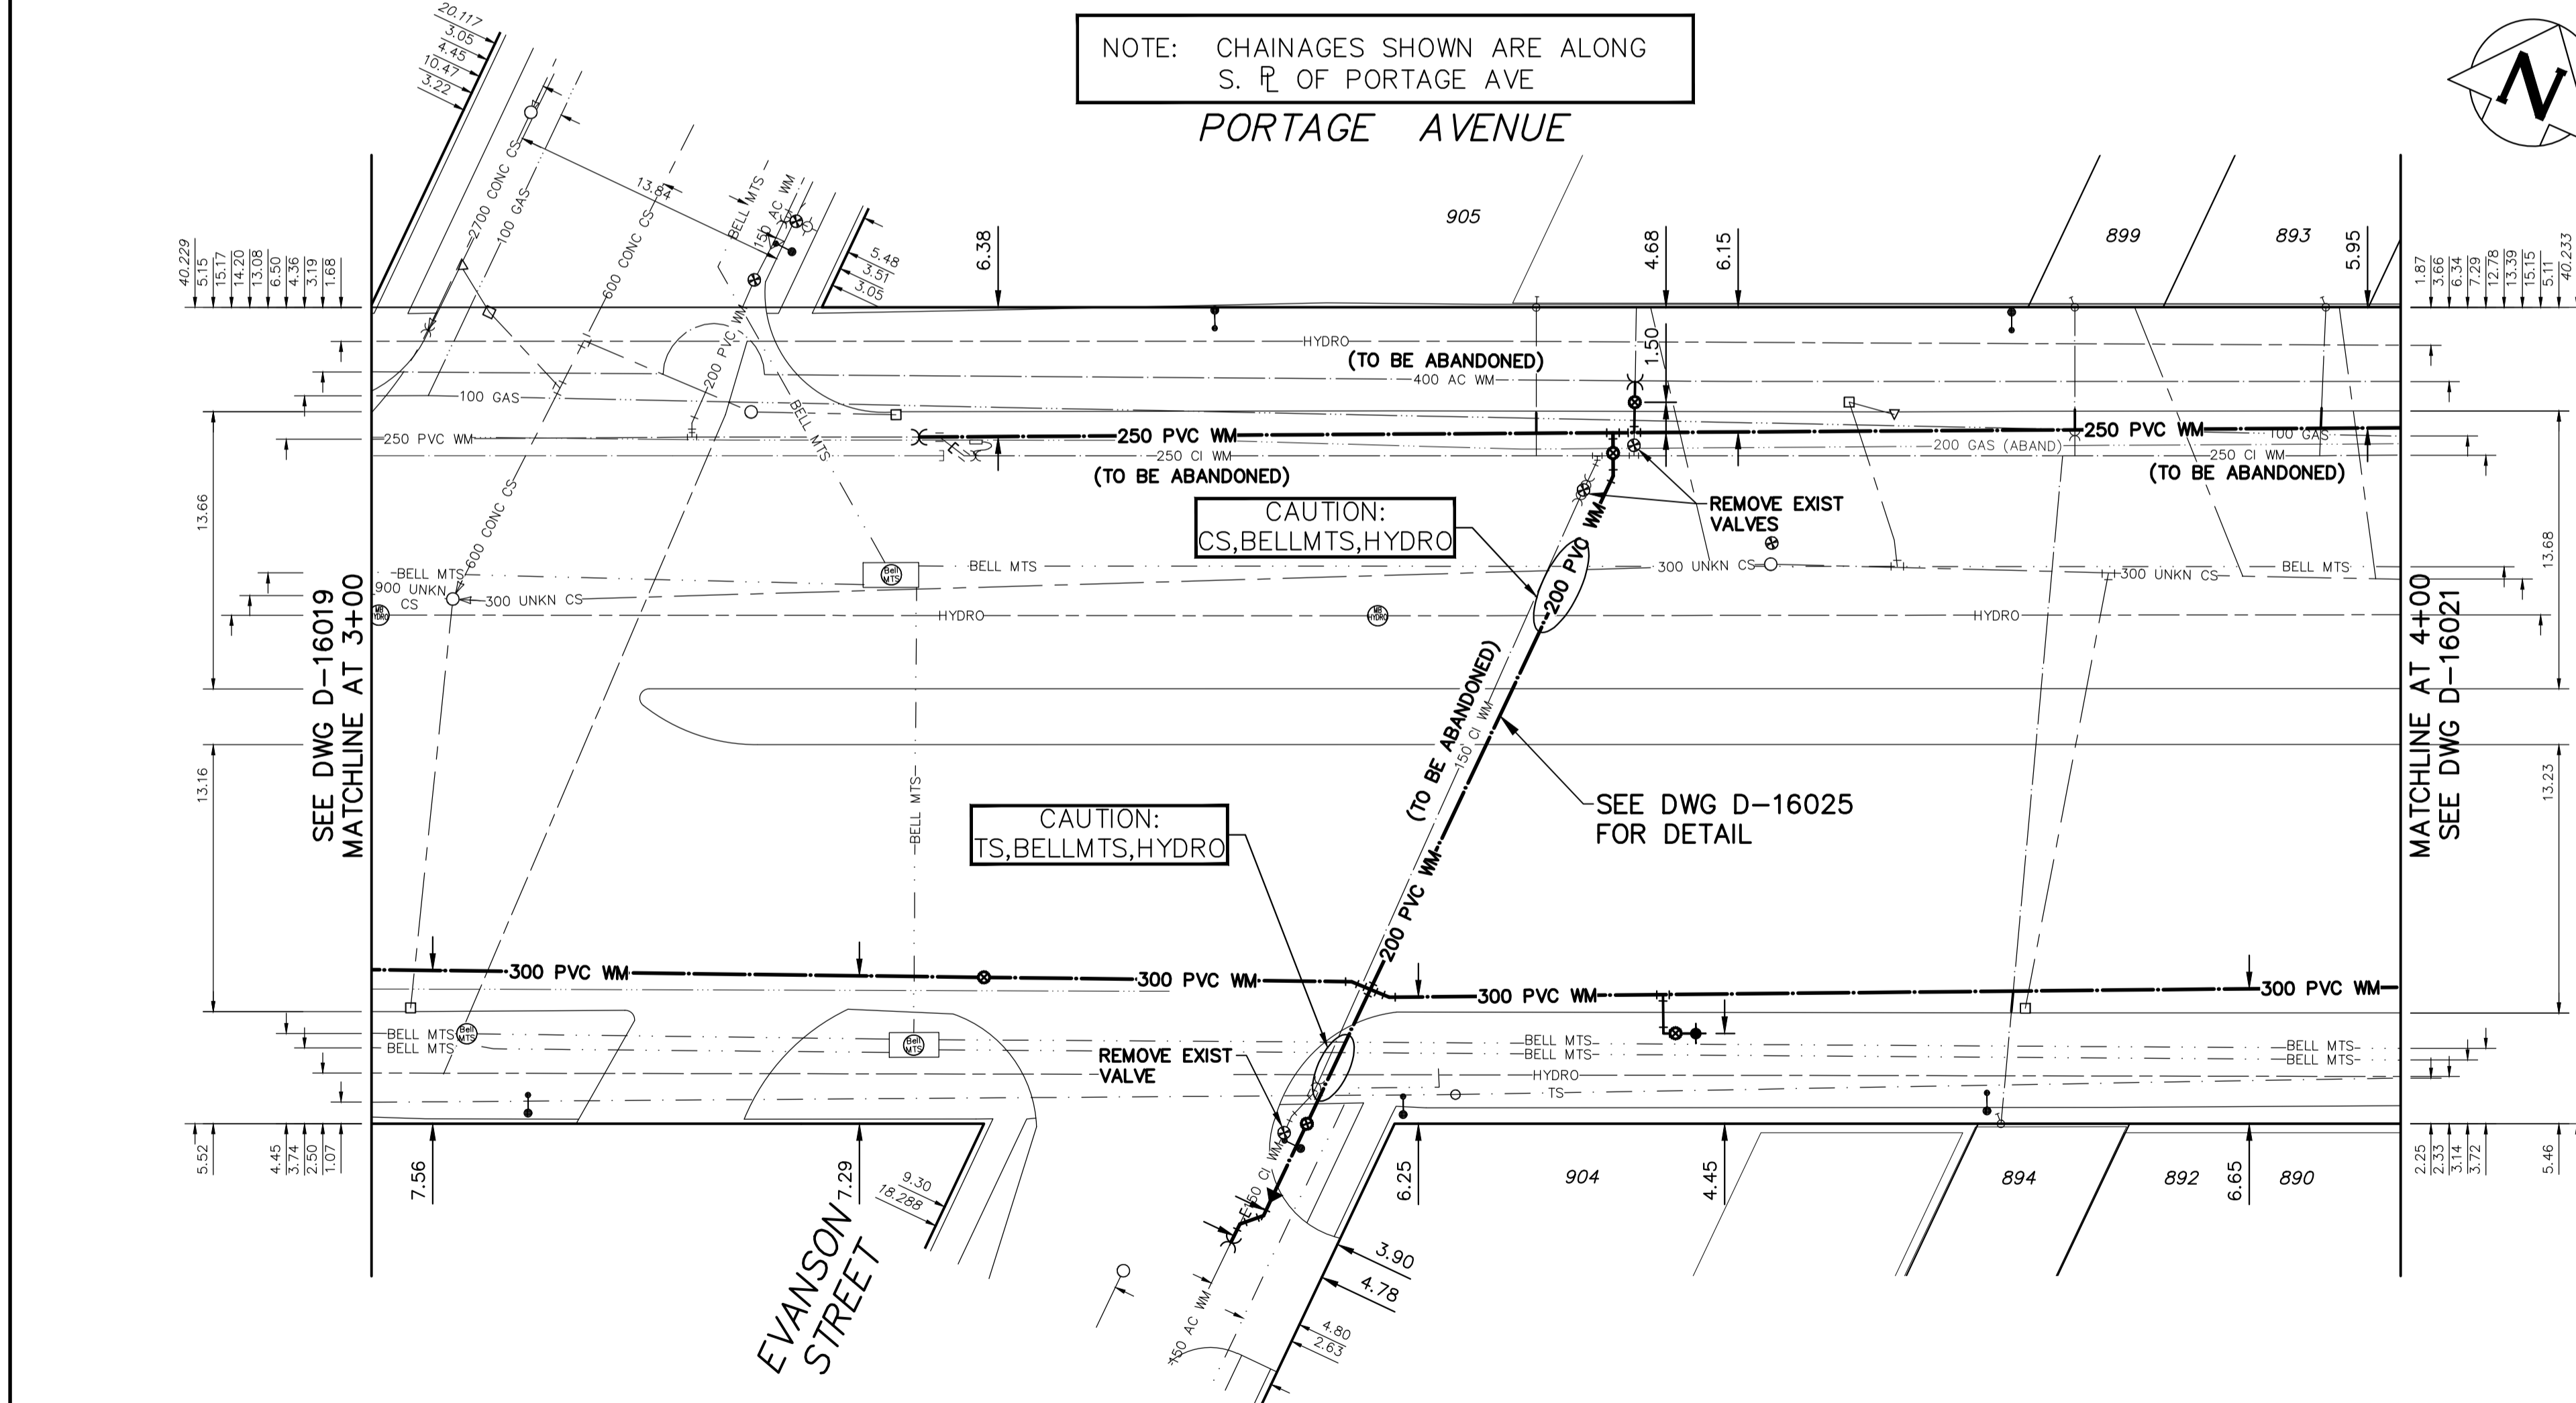

NOTE: ALL VALVES TO BE INSTALLED COUNTERCLOCKWISE TO CLOSE

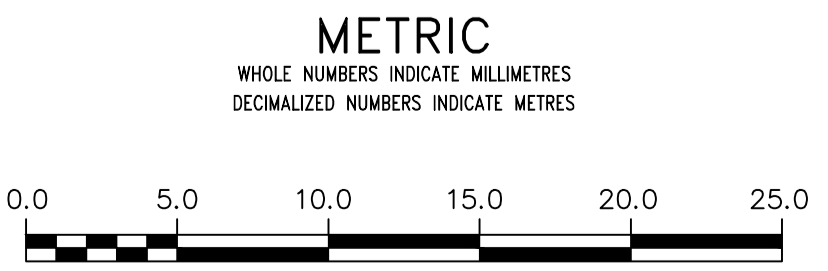

WARNING
 IF POWER EQUIPMENT OR EXPLOSIVES ARE TO BE USED FOR EXCAVATION ON THIS PROJECT THE CONTRACTOR MUST:
 1) NOTIFY THE GAS COMPANY OF THE PROPOSED LOCATION OF EXCAVATION.
 2) TAKE PRECAUTION TO AVOID DAMAGE TO GAS COMPANY INSTALLATIONS.
 SEE PROVINCIAL REGULATION 210/72 FOR DETAILS

LOCATION APPROVED UNDERGROUND STRUCTURES
 SUPV. U/G STRUCTURES COMMITTEE DATE
 NOTE:
 LOCATION OF UNDERGROUND STRUCTURES AS SHOWN ARE BASED ON THE BEST INFORMATION AVAILABLE BUT NO GUARANTEE IS GIVEN THAT ALL EXISTING UTILITIES ARE EXACT. CONFIRMATION OF EXISTENCE AND EXACT LOCATION OF ALL SERVICES MUST BE OBTAINED FROM THE INDIVIDUAL UTILITIES BEFORE PROCEEDING WITH CONSTRUCTION.

B.M. ELEV.	NO.	REVISIONS	DATE	BY
	3	ADDENDUM 1	2021/05/06	R.H.
	2	RE-ISSUED FOR TENDER	2021/04/29	R.H.
	1	ISSUED FOR TENDER	2021/04/28	R.H.
	0	ISSUED FOR DESIGN REVIEW	2021/04/27	R.H.

wsp
 111-93 Lombard Avenue
 Winnipeg, Manitoba
 R3B 3B1 Canada
 Phone: 204-943-3178
 Fax: 204-943-4948
 wsp.com

DESIGNED BY: R.H.
 CHECKED BY: S.M.
 DRAWN BY: R.H.
 APPROVED BY: S.M.
 SCALE: HORIZONTAL 1:250
 VERTICAL 1:50
 DATE: 2021 05 07

ENGINEER'S SEAL
 NOT FOR CONSTRUCTION
 CONSULTANT DRAWING NUMBER
 211-00299-00-05

THE CITY OF WINNIPEG
 WATER AND WASTE DEPARTMENT
 ENGINEERING DIVISION
 2021 WATER MAIN RENEWAL-CONTRACT 07

PORTAGE AVENUE
 32.6 E OF LENORE ST TO
 8.0 W OF ARLINGTON ST

SHEET 05 OF 12
 CITY DRAWING NUMBER
 D-16020

ENGINEERS GEOSCIENTISTS MANITOBA
 Certificate of Authorization
 WSP Canada Inc.
 No. 5750