
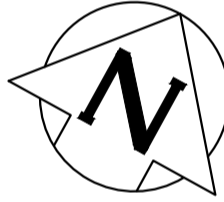


NOTE: CHAINAGES SHOWN ARE ALONG S. R. OF RIVER AVENUE

RIVER AVENUE

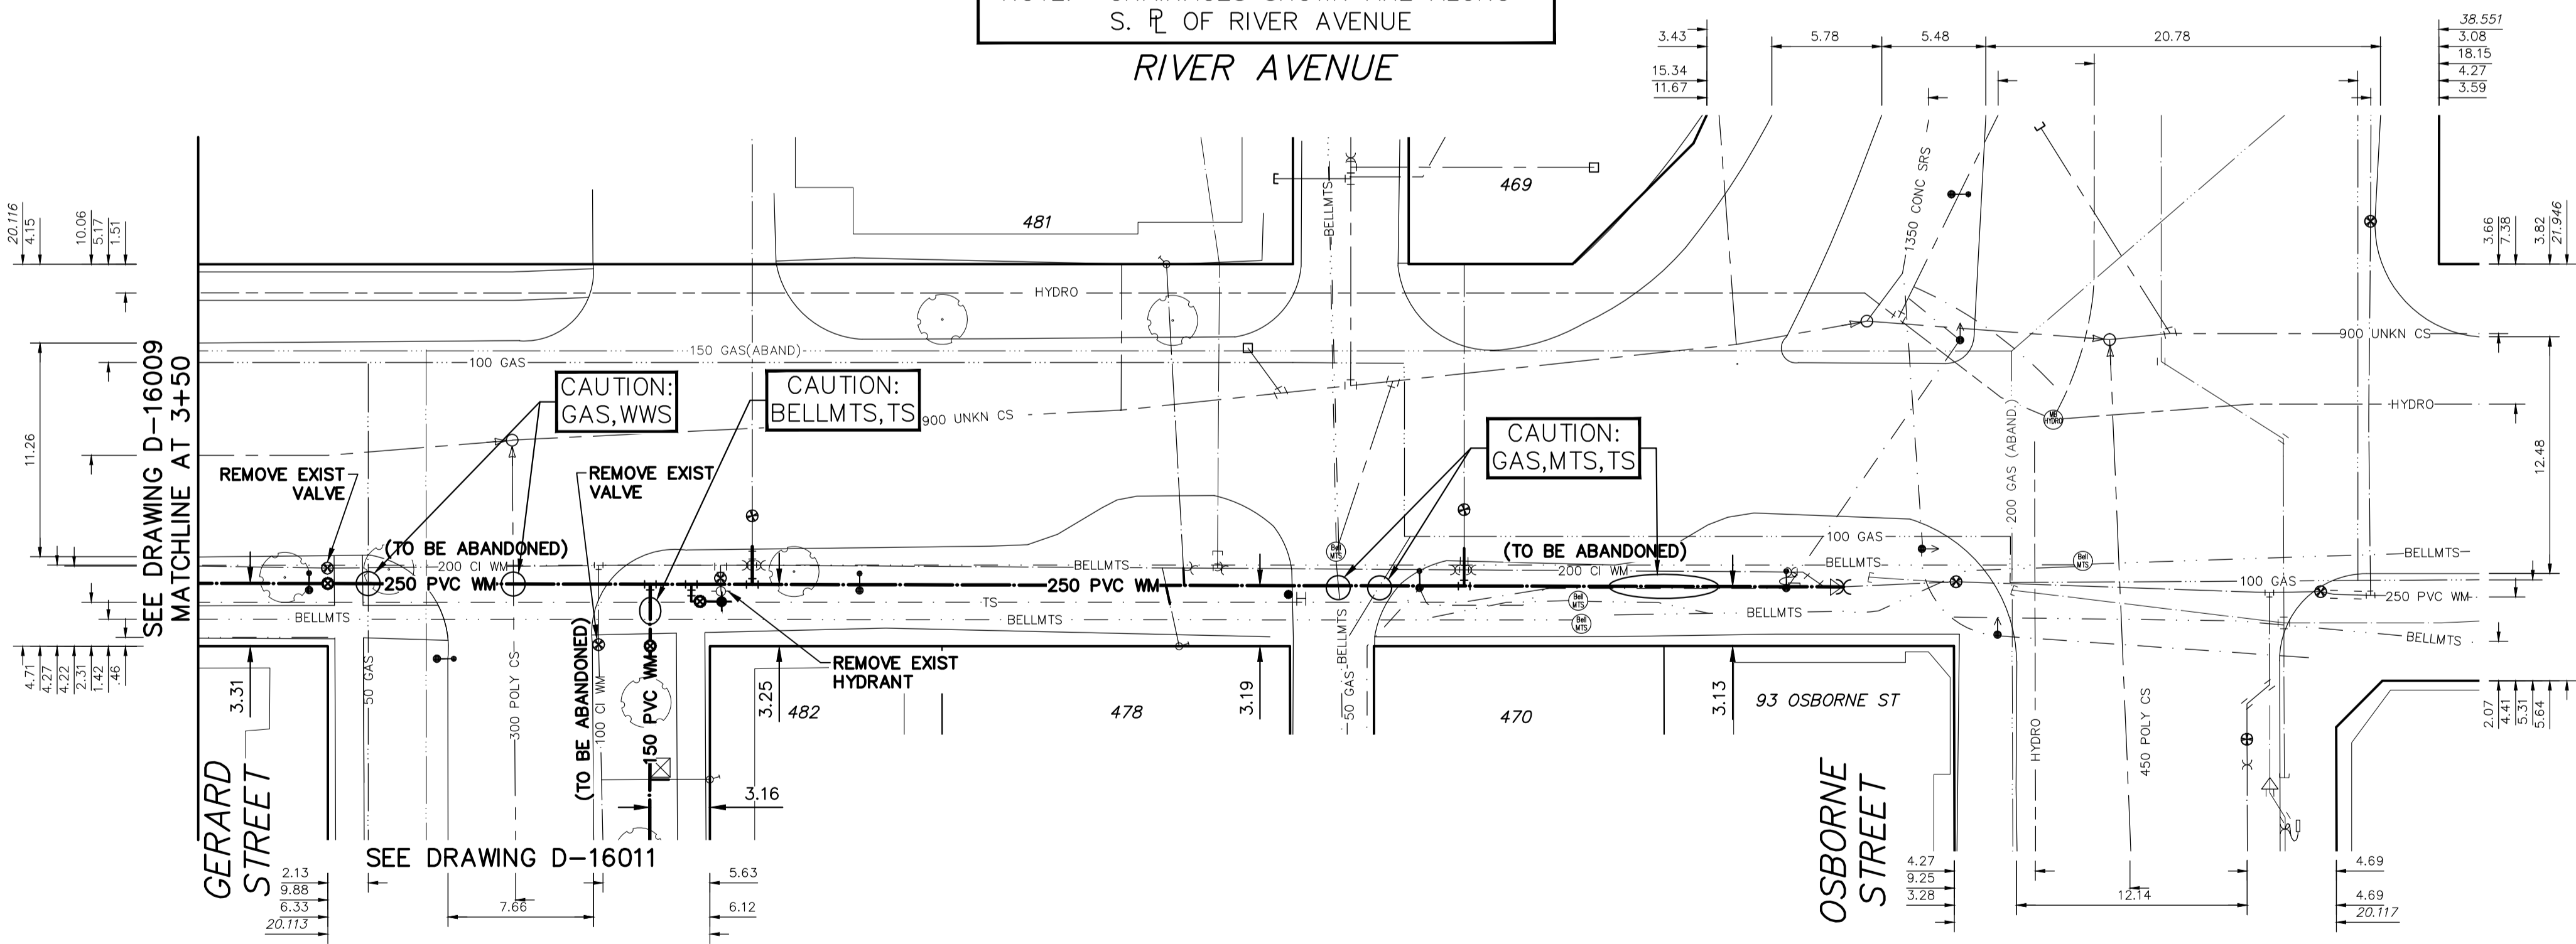

WATER SERVICE INFORMATION

ADDRESS	SIZE (mm) MATERIAL (STREET)	SIZE (mm) MATERIAL (PROP.)	SHORT & LONG MEASUREMENT	CORP. LOCATION	REMARKS
482 RIVER AVE	20 CU	20 CU	3.5 SNL HSE	OOP S/C	RECONNECT SERVICE
481 RIVER AVE	UNKN UNKN	UNKN UNKN	7 SSL RIVER	UNKN	RECONNECT SERVICE
478 RIVER AVE	25 CU	25 CU	5.8 WEL BLK	23.8 EEL GERARD	RECONNECT SERVICE
470 RIVER AVE	UNKN UNKN	UNKN UNKN	24.7 EEL GERARD	UNKN	RECONNECT SERVICE
469 RIVER AVE	UNKN UNKN	UNKN UNKN	UNKN	UNKN	RECONNECT SERVICE

SERVICES TO BE RENEWED TO R. ALL OTHERS TO BE RECONNECTED

NOTE: ALL VALVES TO BE INSTALLED COUNTERCLOCKWISE TO CLOSE

METRIC



**WARNING**  
IF POWER EQUIPMENT OR EXPLOSIVES ARE TO BE USED FOR EXCAVATION ON THIS PROJECT THE CONTRACTOR MUST:  
1) NOTIFY THE GAS COMPANY OF THE PROPOSED LOCATION OF EXCAVATION.  
2) TAKE PRECAUTION TO AVOID DAMAGE TO GAS COMPANY INSTALLATIONS.  
SEE PROVINCIAL REGULATION 210/72 FOR DETAILS

**LOCATION APPROVED**  
UNDERGROUND STRUCTURES  
SUPV. U/G STRUCTURES COMMITTEE DATE  
NOTE:  
LOCATION OF UNDERGROUND STRUCTURES AS SHOWN ARE BASED ON THE BEST INFORMATION AVAILABLE BUT NO GUARANTEE IS GIVEN THAT ALL EXISTING UTILITIES ARE SHOWN OR THAT THE GIVEN LOCATIONS ARE EXACT. CONFIRMATION OF EXISTENCE AND EXACT LOCATION OF ALL SERVICES MUST BE OBTAINED FROM THE INDIVIDUAL UTILITIES BEFORE PROCEEDING WITH CONSTRUCTION.

B.M. ELEV.	NO.	REVISIONS	DATE	BY
	3	ADDENDUM 1	2021/05/19	R.H.
	2	ISSUED FOR TENDER	2021/05/06	R.H.
	1	RE-ISSUED FOR DESIGN REVIEW	2021/05/04	R.H.
	0	ISSUED FOR DESIGN REVIEW	2021/04/12	R.H.

**wsp**  
111-93 Lombard Avenue  
Winnipeg, Manitoba  
R3B 3B1 Canada  
Phone: 204-943-3178  
Fax: 204-943-4948  
wsp.com

DESIGNED BY: D.R./R.H.  
CHECKED BY: S.M.  
DRAWN BY: D.R.  
SCALE: HORIZONTAL 1:250  
VERTICAL 1:50  
DATE: 2021 05 19

ENGINEER'S SEAL  
**NOT FOR CONSTRUCTION**  
CONSULTANT DRAWING NUMBER  
211-00300-00-05

**THE CITY OF WINNIPEG**  
WATER AND WASTE DEPARTMENT  
ENGINEERING DIVISION  
2021 WATER MAIN RENEWAL-CONTRACT 03  
RIVER AVENUE  
68 E OF NORQUAY ST TO  
OSBORNE ST

SHEET 05 OF 10  
CITY DRAWING NUMBER  
D-16010

