


GPS COORDINATES OF TEST HOLE		
TEST HOLE No.	UTM	14U
TH 1 (SI)	5515500	633243
TH 2 (VW & STP)	5515499	633242

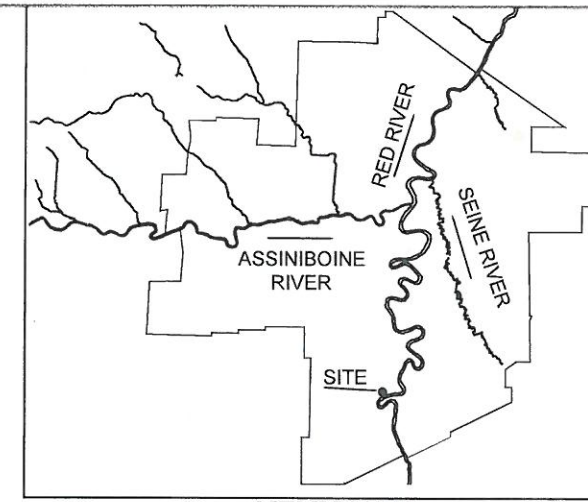

LEGEND

- 229.2 + SPOT ELEVATION
- (6) TREE OR BUSH (NOT ALL SHOWN)
- - - PROPERTY LINE (APPROX.)
- (2) PHOTOGRAPH AND DIRECTION
- (2) SECTION NUMBER
- (1/2) LOCATION PAGE
- (1/2) REFERENCE PAGE



PHOTO 1 - FACING NORTHWEST, SHOWING EXISTING GRADE AND TREES ON THE WEST SIDE OF THE EXISTING HOUSE.



PHOTO 2 - FACING NORTHWEST, SHOWING GRADE ON THE EAST SIDE OF THE EXISTING HOUSE, WHICH CAN BE USED FOR SITE ACCESS.



PHOTO 3 - FACING NORTH, SHOWING EXISTING DECK AND GRADE AT THE FRONT OF THE DECK.



PHOTO 4 - FACING NORTH, SHOWING EXISTING GRADE NEAR THE PROPOSED FLOOD WALL.

NOTES

- ALL ELEVATIONS ARE IN METERS UNLESS OTHERWISE NOTED.
- ENG-TECH SURVEYED PROPERTY ON APRIL 9, 2019 USING TOTAL STATION AND GPS SURVEY EQUIPMENT.
- RIVER BOTTOM SOUNDINGS WERE OBTAINED FROM ENG-TECH FORMER REPORT CONDUCTED IN 2016.
- F.P.L. = FLOOD PROTECTION LEVEL (232.46 m).
- R.S.R.L = REGULATED SUMMER RIVER LEVEL (224.0 m).
- U.W.R.L = UNREGULATED WINTER RIVER LEVEL (222.0 m).
- CONTOUR INTERVAL = 0.5 m.

NO.	DATE	ISSUE / REVISION
1	Aug. 7/2020	Tender
0	Feb. 7/2020	Report

ENG-TECH CONSULTING LIMITED
 420 Turenne Street
 Winnipeg, MB R2J 3W8
 Phone: (204) 233-1694
 Fax: (204) 235-1579

ENG. STAMP:
 C.D. HRYHORUK
 1922
 PROFESSIONAL ENGINEER

ENGINEERS GEOSCIENTISTS MANITOBA
 Certificate of Authorization
 ENG-TECH Consulting Limited
 No. 2475

CLIENT: CITY OF WINNIPEG

PROJECT: FLOOD PROTECTION DESIGN- 820 CLOUTIER DRIVE, WINNIPEG, MANITOBA

DWG DESCRIPTION: SITE PLAN & PHOTOGRAPHS' INDEX

SCALE: 1:300

DRAWN BY: WG DATE: AUGUST 2020

FILE No.: 16-217-04 CLIENT DWG/FIG. No.:

ENG-TECH DWG/FIG. No.: NO.: