

NOTES

- 1 SUPPLY & INSTALL 3 POINT OVERHEAD RACK FOR ELECTRICAL SERVICE. COORDINATE LOCATION WITH MANITOBA HYDRO. USE EMT TUBING SURFACE INSTALLED, PAINT TO MATCH BUILDING COLOR & THEME.
- 2 SUPPLY & INSTALL 2" PVC CONDUIT(S) TO PROPERTY LINE AS REQUIRED BY BELLMTS & SHAW UTILITIES. SURFACE INSTALLED, PAINT TO MATCH BUILDING COLOR & THEME.


CABLE TYPES:

ELECTRICAL OVERHEAD CABLE ——— E-O/H ———
 BELLMTS BURIED CONDUIT ——— MTS ———
 SHAW BURIED CONDUIT ——— SHAW ———

TOTAL LOT AREA: 6,173 SF (573.5m²)

E					
D	RE-ISSUED FOR CONSTRUCTION	AK	AK	21	02 26
C	RE-ISSUED FOR CONSTRUCTION	AK	AK	21	02 04
B	ISSUED FOR CONSTRUCTION	AK	AK	21	01 30
A	ISSUED FOR REVIEW	AK	AK	21	01 21
ISSUED	BY	APPR.	DATE		

SEAL:

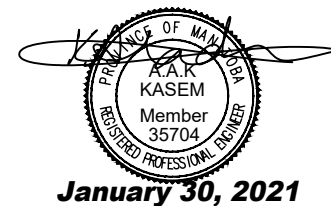

CLIENT: BRIDGMAN COLLABORATIVE ARCHITECTURE
 678 MAIN STREET
 WINNIPEG, MB R3B 1E4
 (204)488-3857

PROJECT TITLE: LOO LOO WINNIPEG
 715 MAIN ST., WINNIPEG, MB
 BID OPPORTUNITY 54-2021

SHEET TITLE:

SITE PLAN

PROJECT NO: 201231
 SCALE: 3/32"=1'-0"

DESIGNED BY: AK
 DRAWN BY: AK
 REVIEWED BY: AK

SHEET NO:

E01.1