




2021-10-29

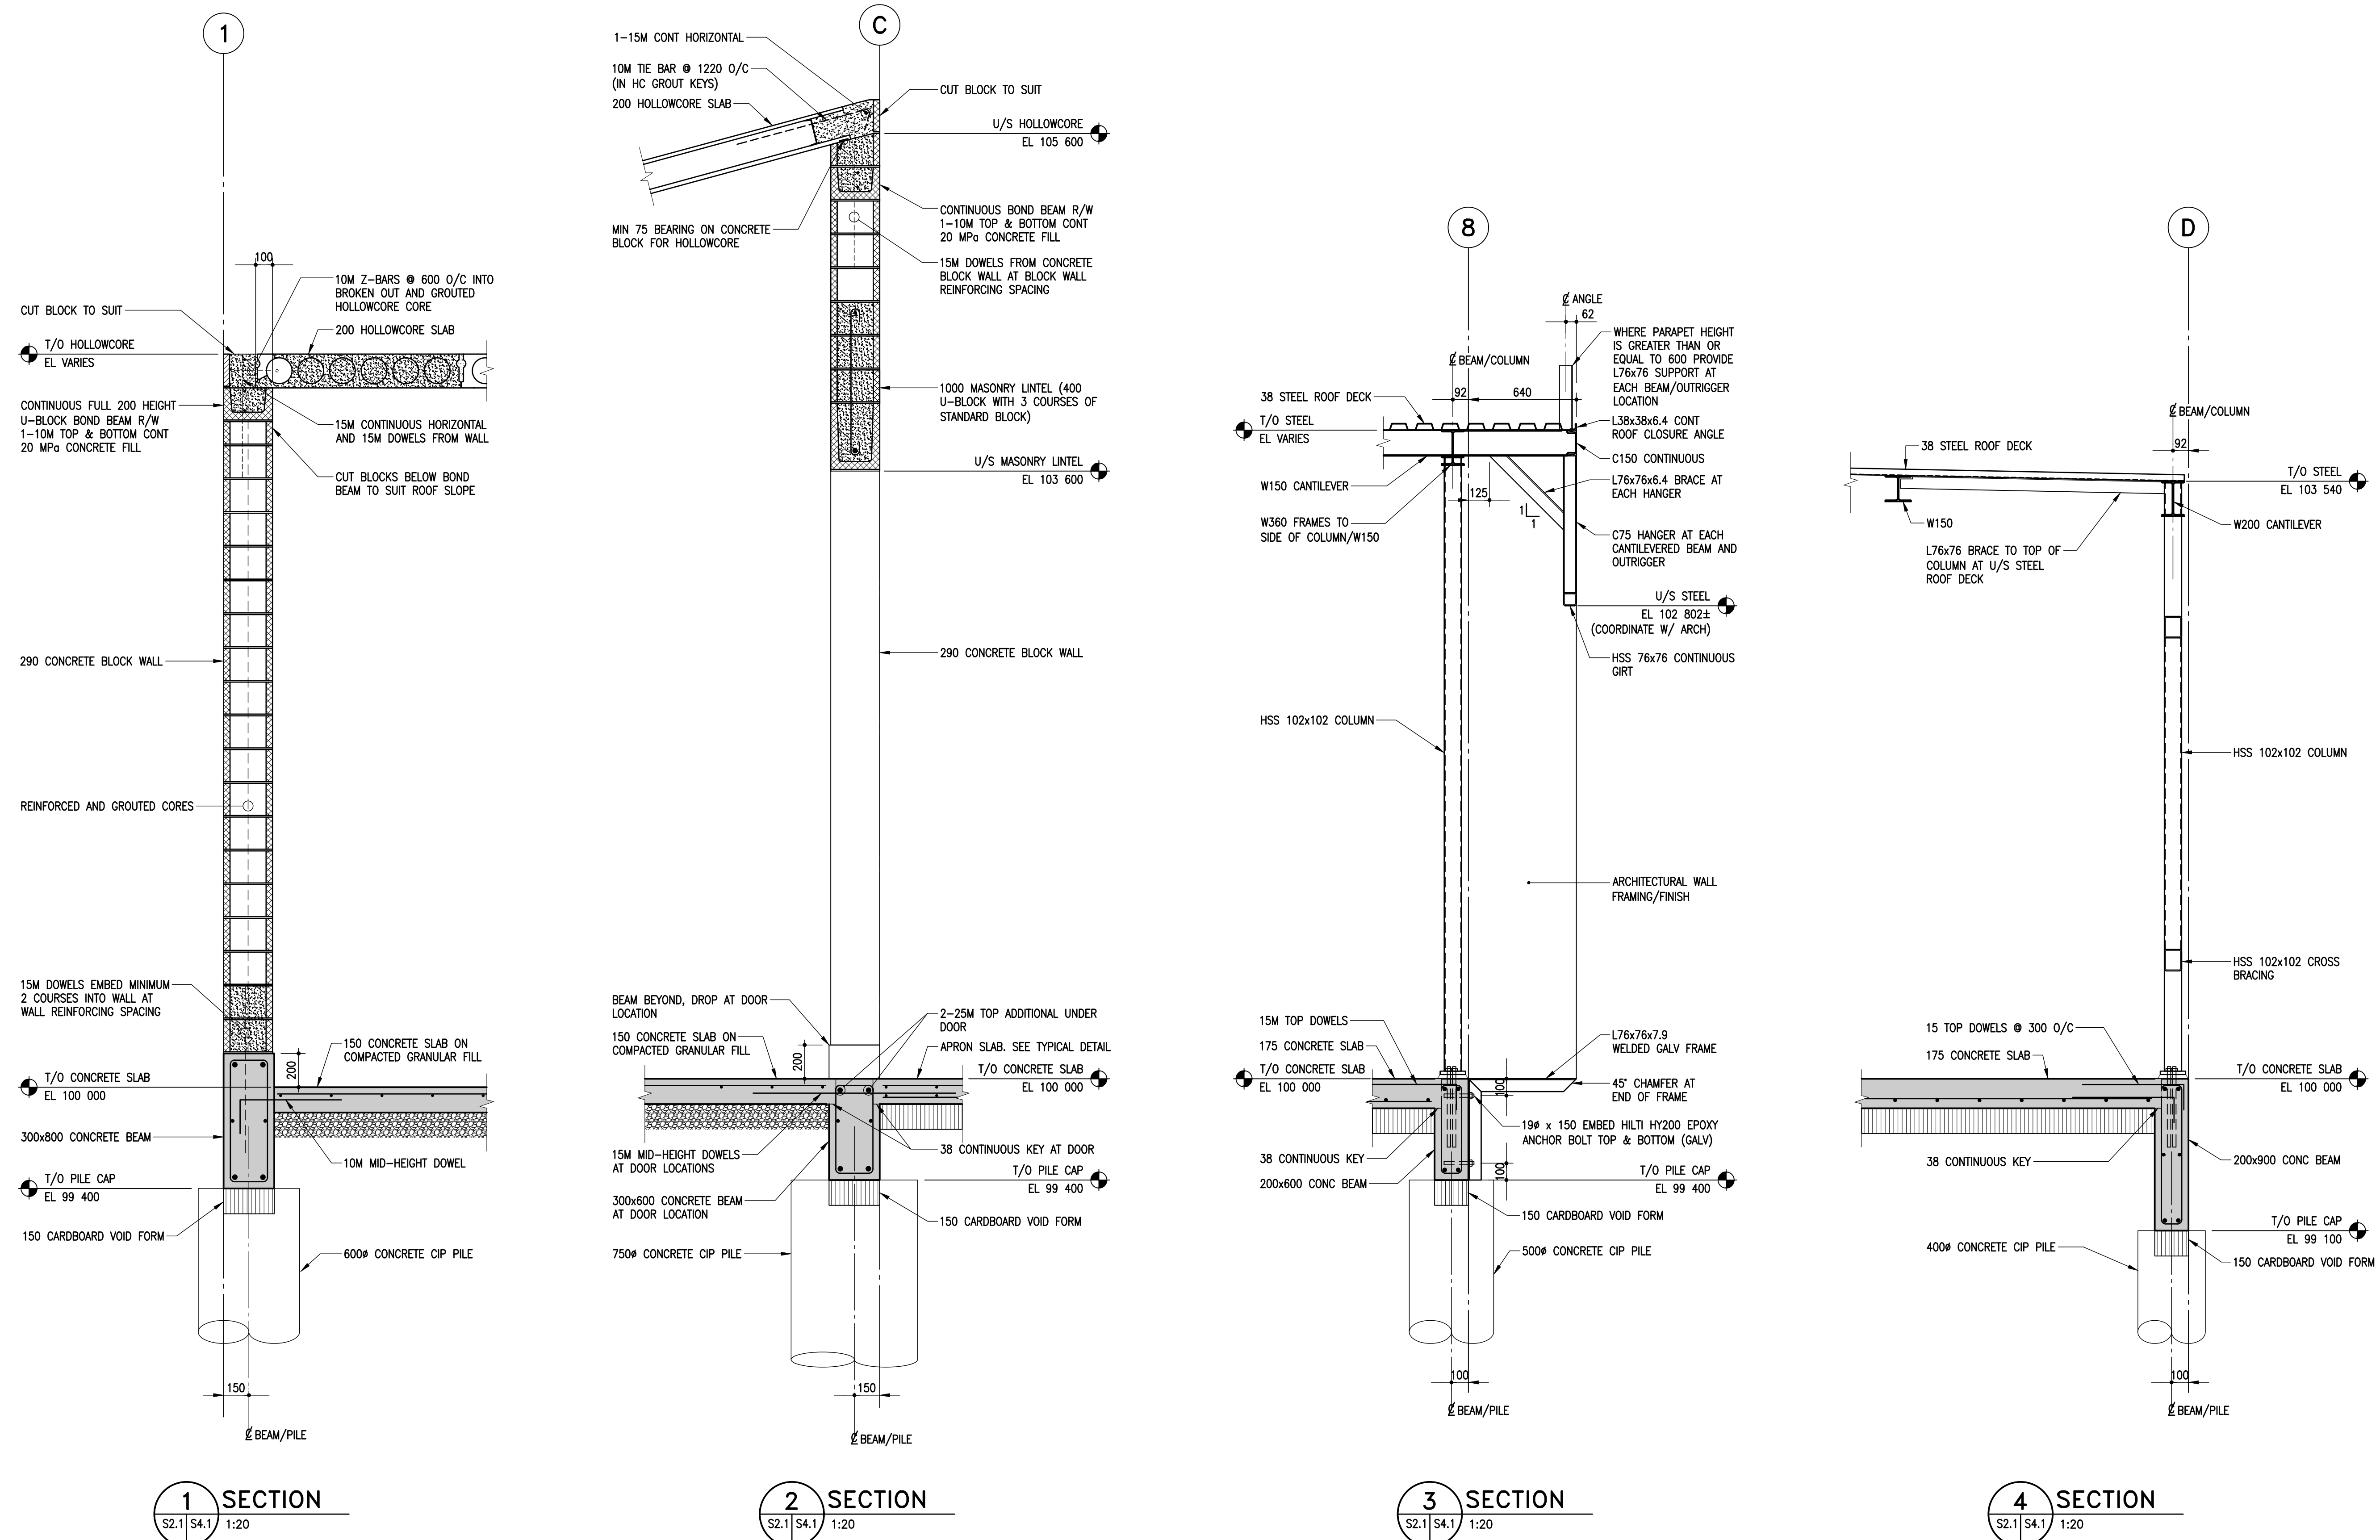

3	-	
2	-	
1	-	
0	21.10.29	ISSUED FOR CONSTRUCTION
NO.	DATE	REVISION / ISSUANCE

Architect

| x | architecture inc.
100 Fort Street, Suite 109 Winnipeg, Manitoba R3C 1C7 204 318 2010

300-275 Carlton Street
Winnipeg, Manitoba R3C 5R6
T 204. 943. 7501
F 204. 943. 7507
2021-0367

**Crosier Kilgour
& Partners Ltd.**
CONSULTING STRUCTURAL ENGINEERS

Project
**ST. VITAL PARK
GARAGE & STAFF HOUSE
190 RIVER ROAD**

Sheet Title
SECTIONS

Project No.	20105
Date	21.10.29

S4.1