


X:\Proj\2021\12\0258300-2021-2023\McGee\Mountain Renewal\09\_CAD\07\_Sheet\Mountain\STAGING\02583-Mountain-Stage1 and Traffic Signs.dwg Last Saved: 3/24/2022 3:30 PM by diane Printed: 3/25/2022 12:20 PM by Dave Lane A1 SIZE 841mm x 647mm

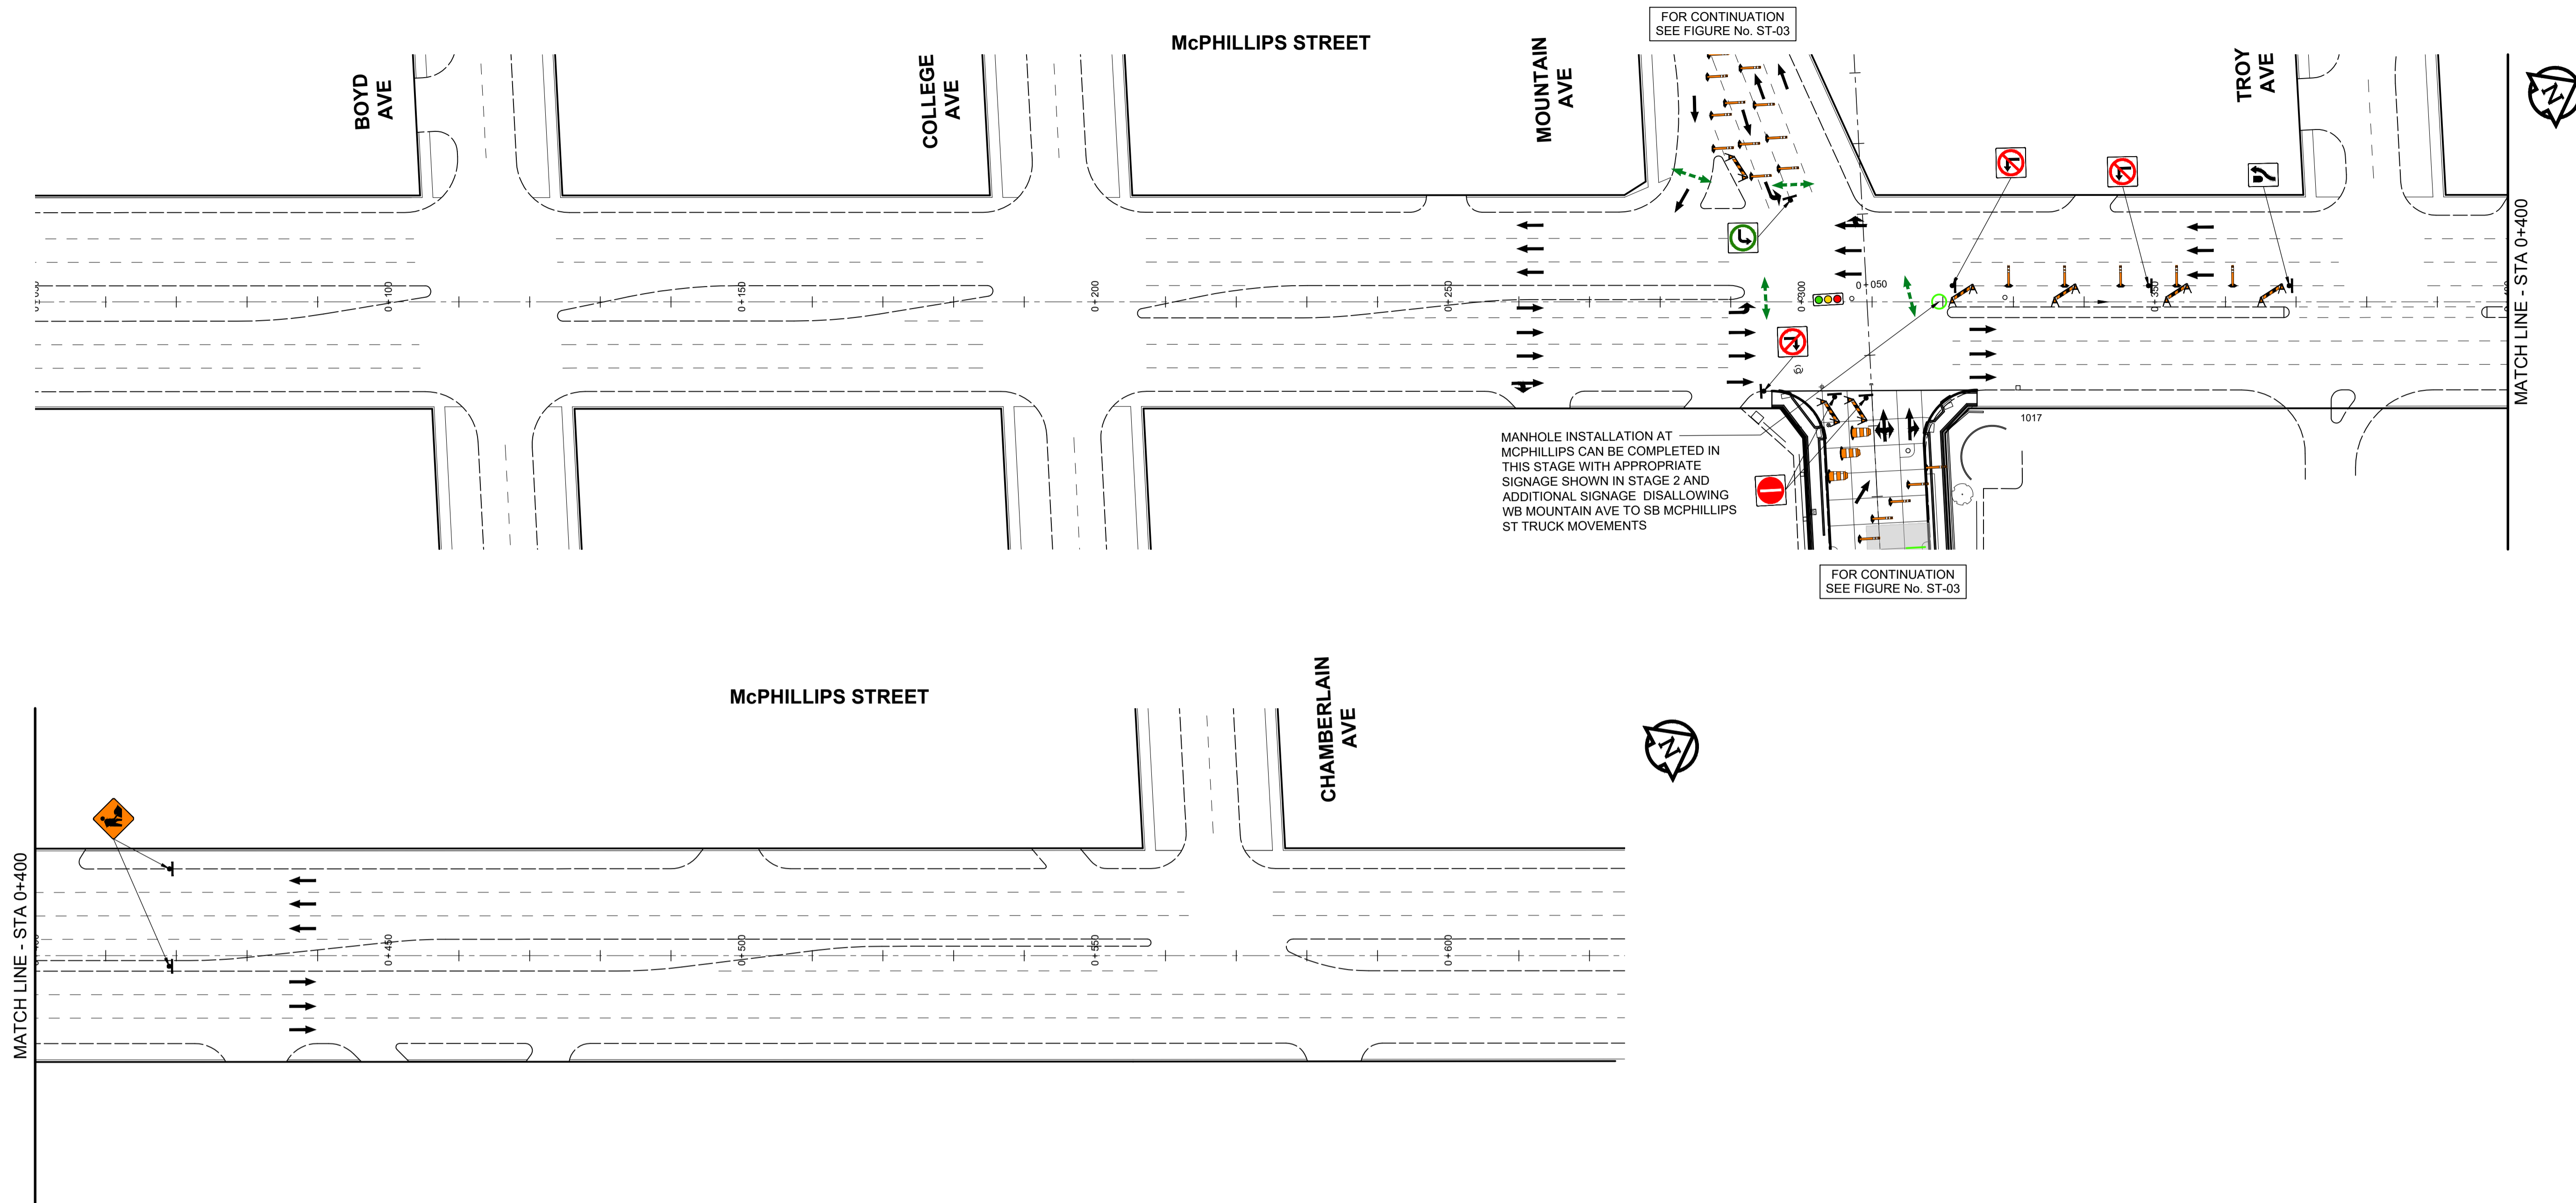

ISSUED FOR TENDER - R1

**CITY OF WINNIPEG  
MOUNTAIN AVENUE RECONSTRUCTION  
McPHILLIPS ST TO ARLINGTON ST**

**TRAFFIC SIGNAGE  
McPHILLIPS STREET**

**STAGE 1  
FIGURE ST-02**

