


X:\Proj\2021\10258300-2021-2023\McGraw-Hill\Mountain Renewal\09\_CAD\07\_Sheet\Mountain\STAG\NG\102583-Mountain-Stage1 and Traffic Signs.dwg Last Saved: 3/24/2022 5:30 PM by: diane Printed: 3/25/2022 12:21 PM by: Dave Lane A1 SIZE 89mm x 64mm

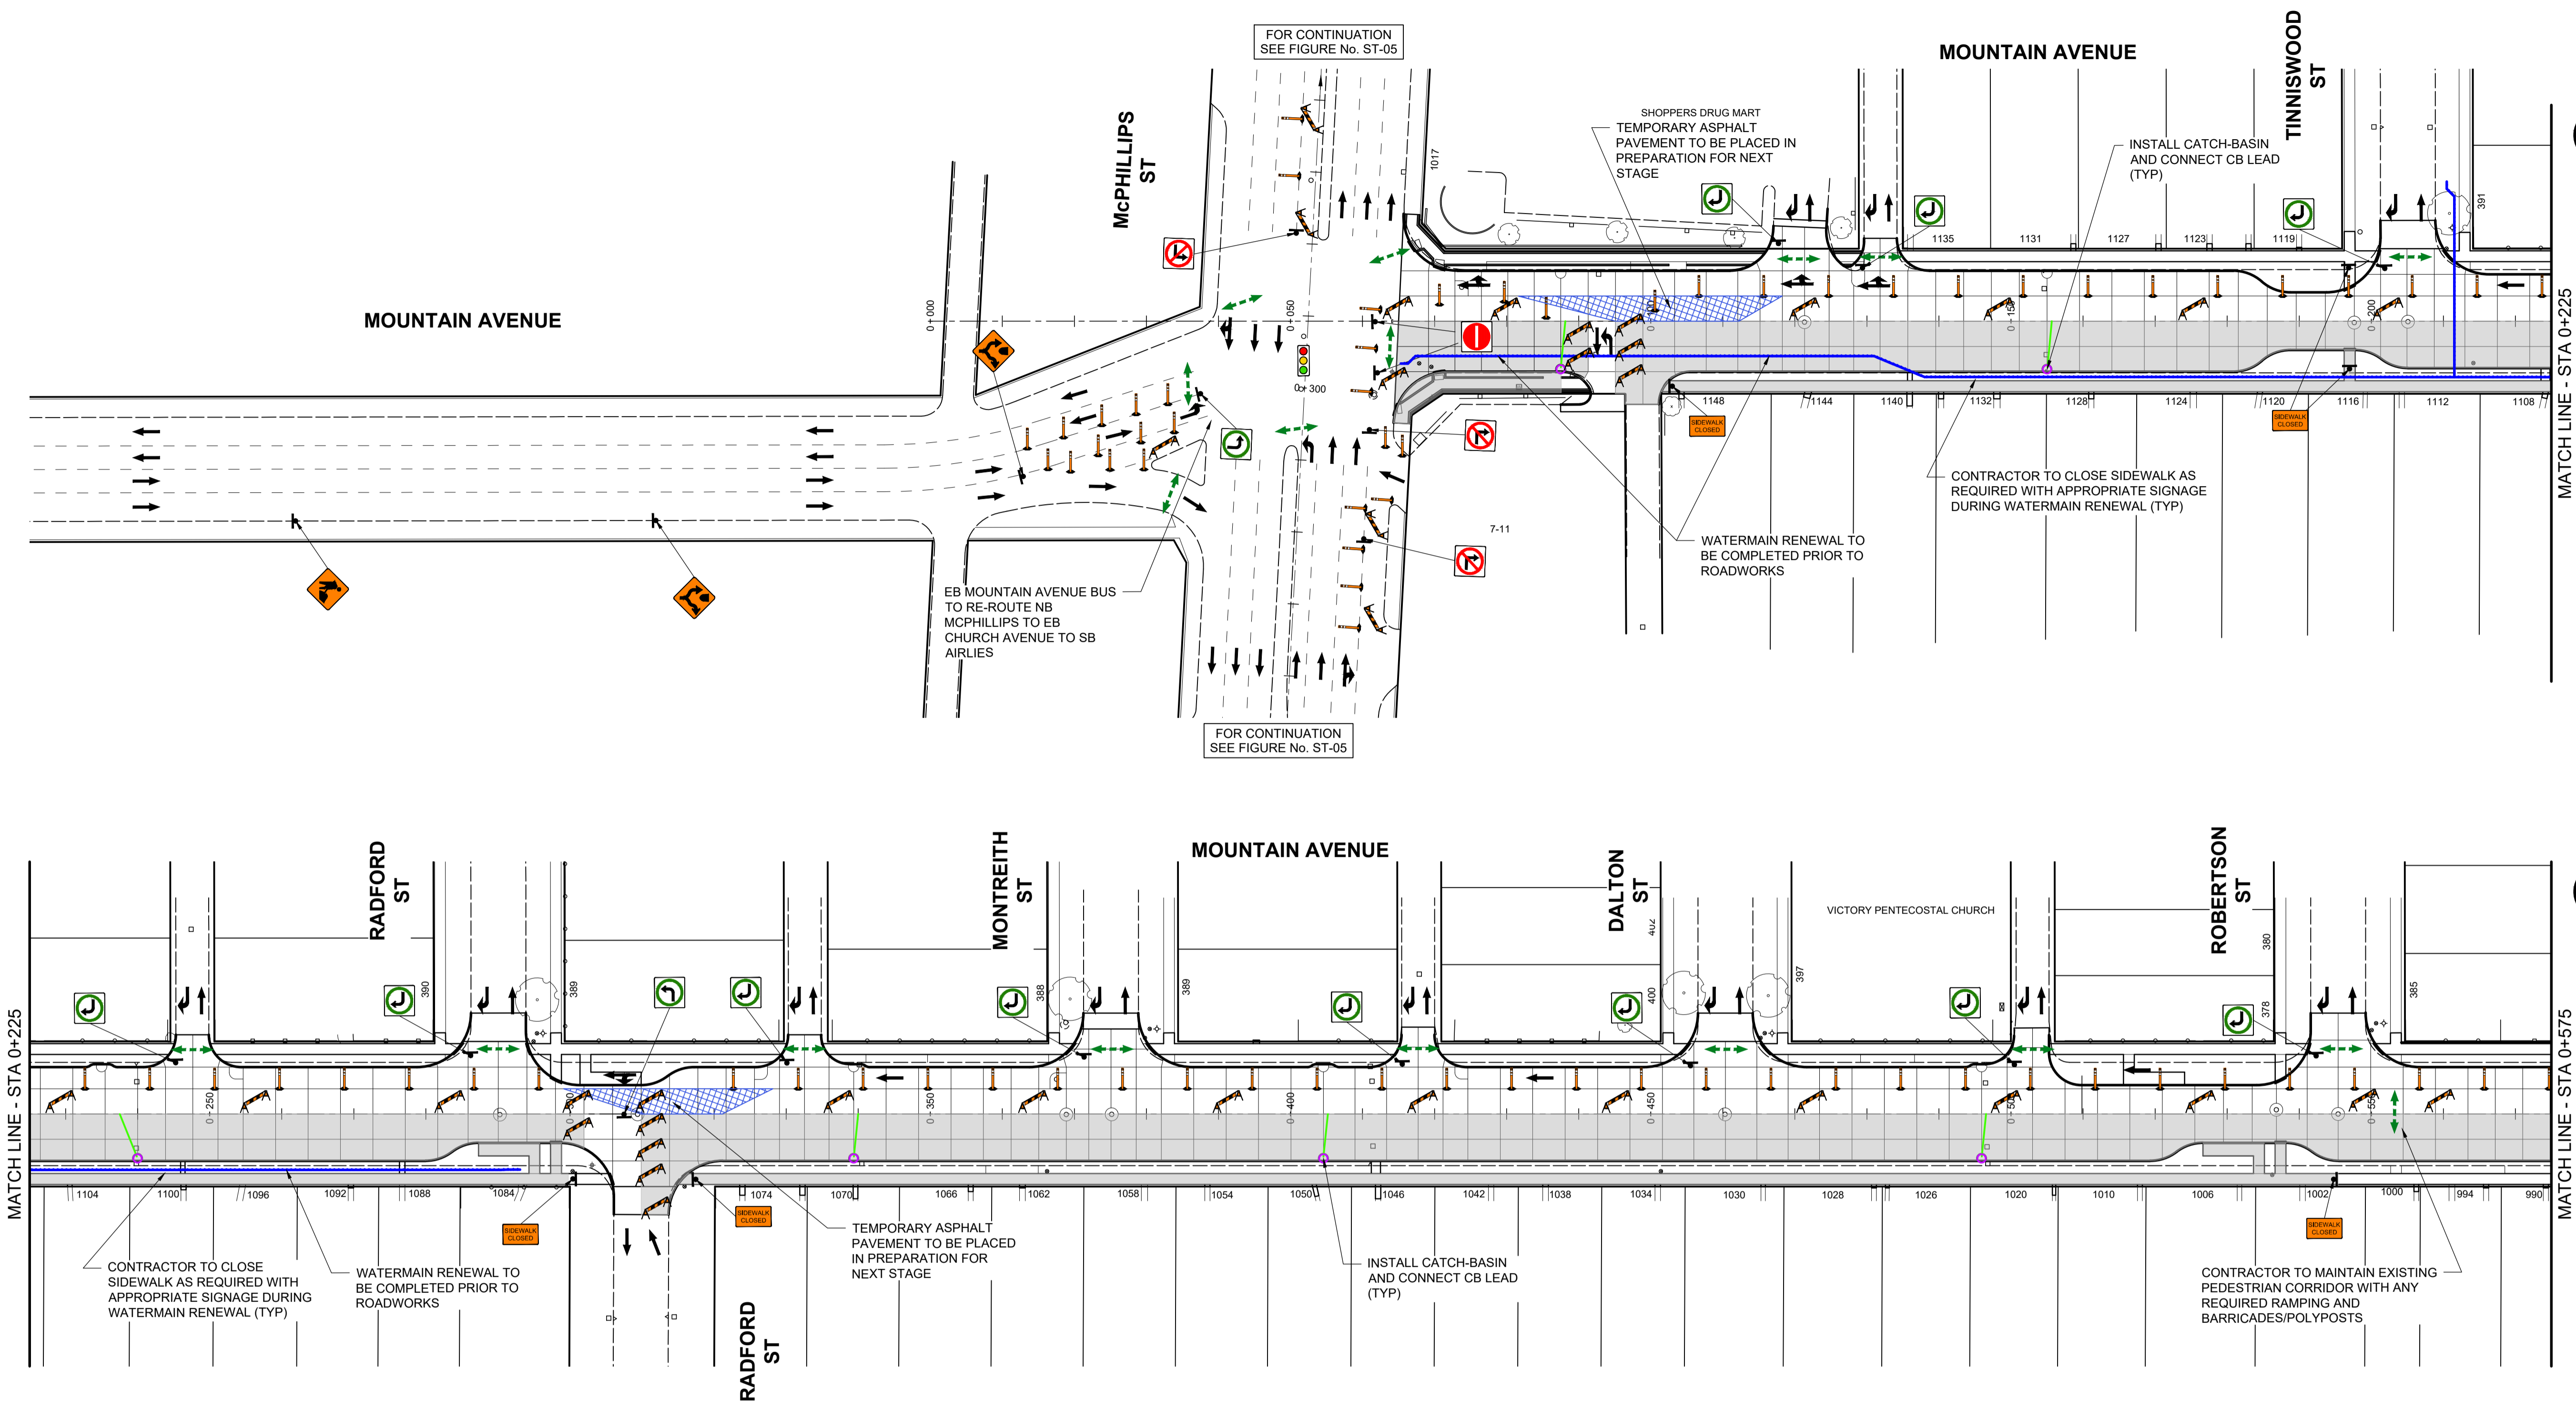

ISSUED FOR TENDER - R1

**CITY OF WINNIPEG**  
**MOUNTAIN AVENUE RECONSTRUCTION**  
**McPHILLIPS ST TO ARLINGTON ST**

**TRAFFIC SIGNAGE**  
**MOUNTAIN AVENUE**

**STAGE 2**  
**FIGURE ST-06**

