


X:\Proj\2021\12\0258300-2021-2023\McGraw-Hill\Mountain Renewal\09_CAD\07_Sheet\Mountain\STAGING\02583-Mountain-Stage9-Traffic-Signage.dwg Last Saved: 3/24/2022 5:30 PM by: diane Printed: 3/25/2022 12:27 PM by: Dave Lane A1 SIZE 841mm x 641mm

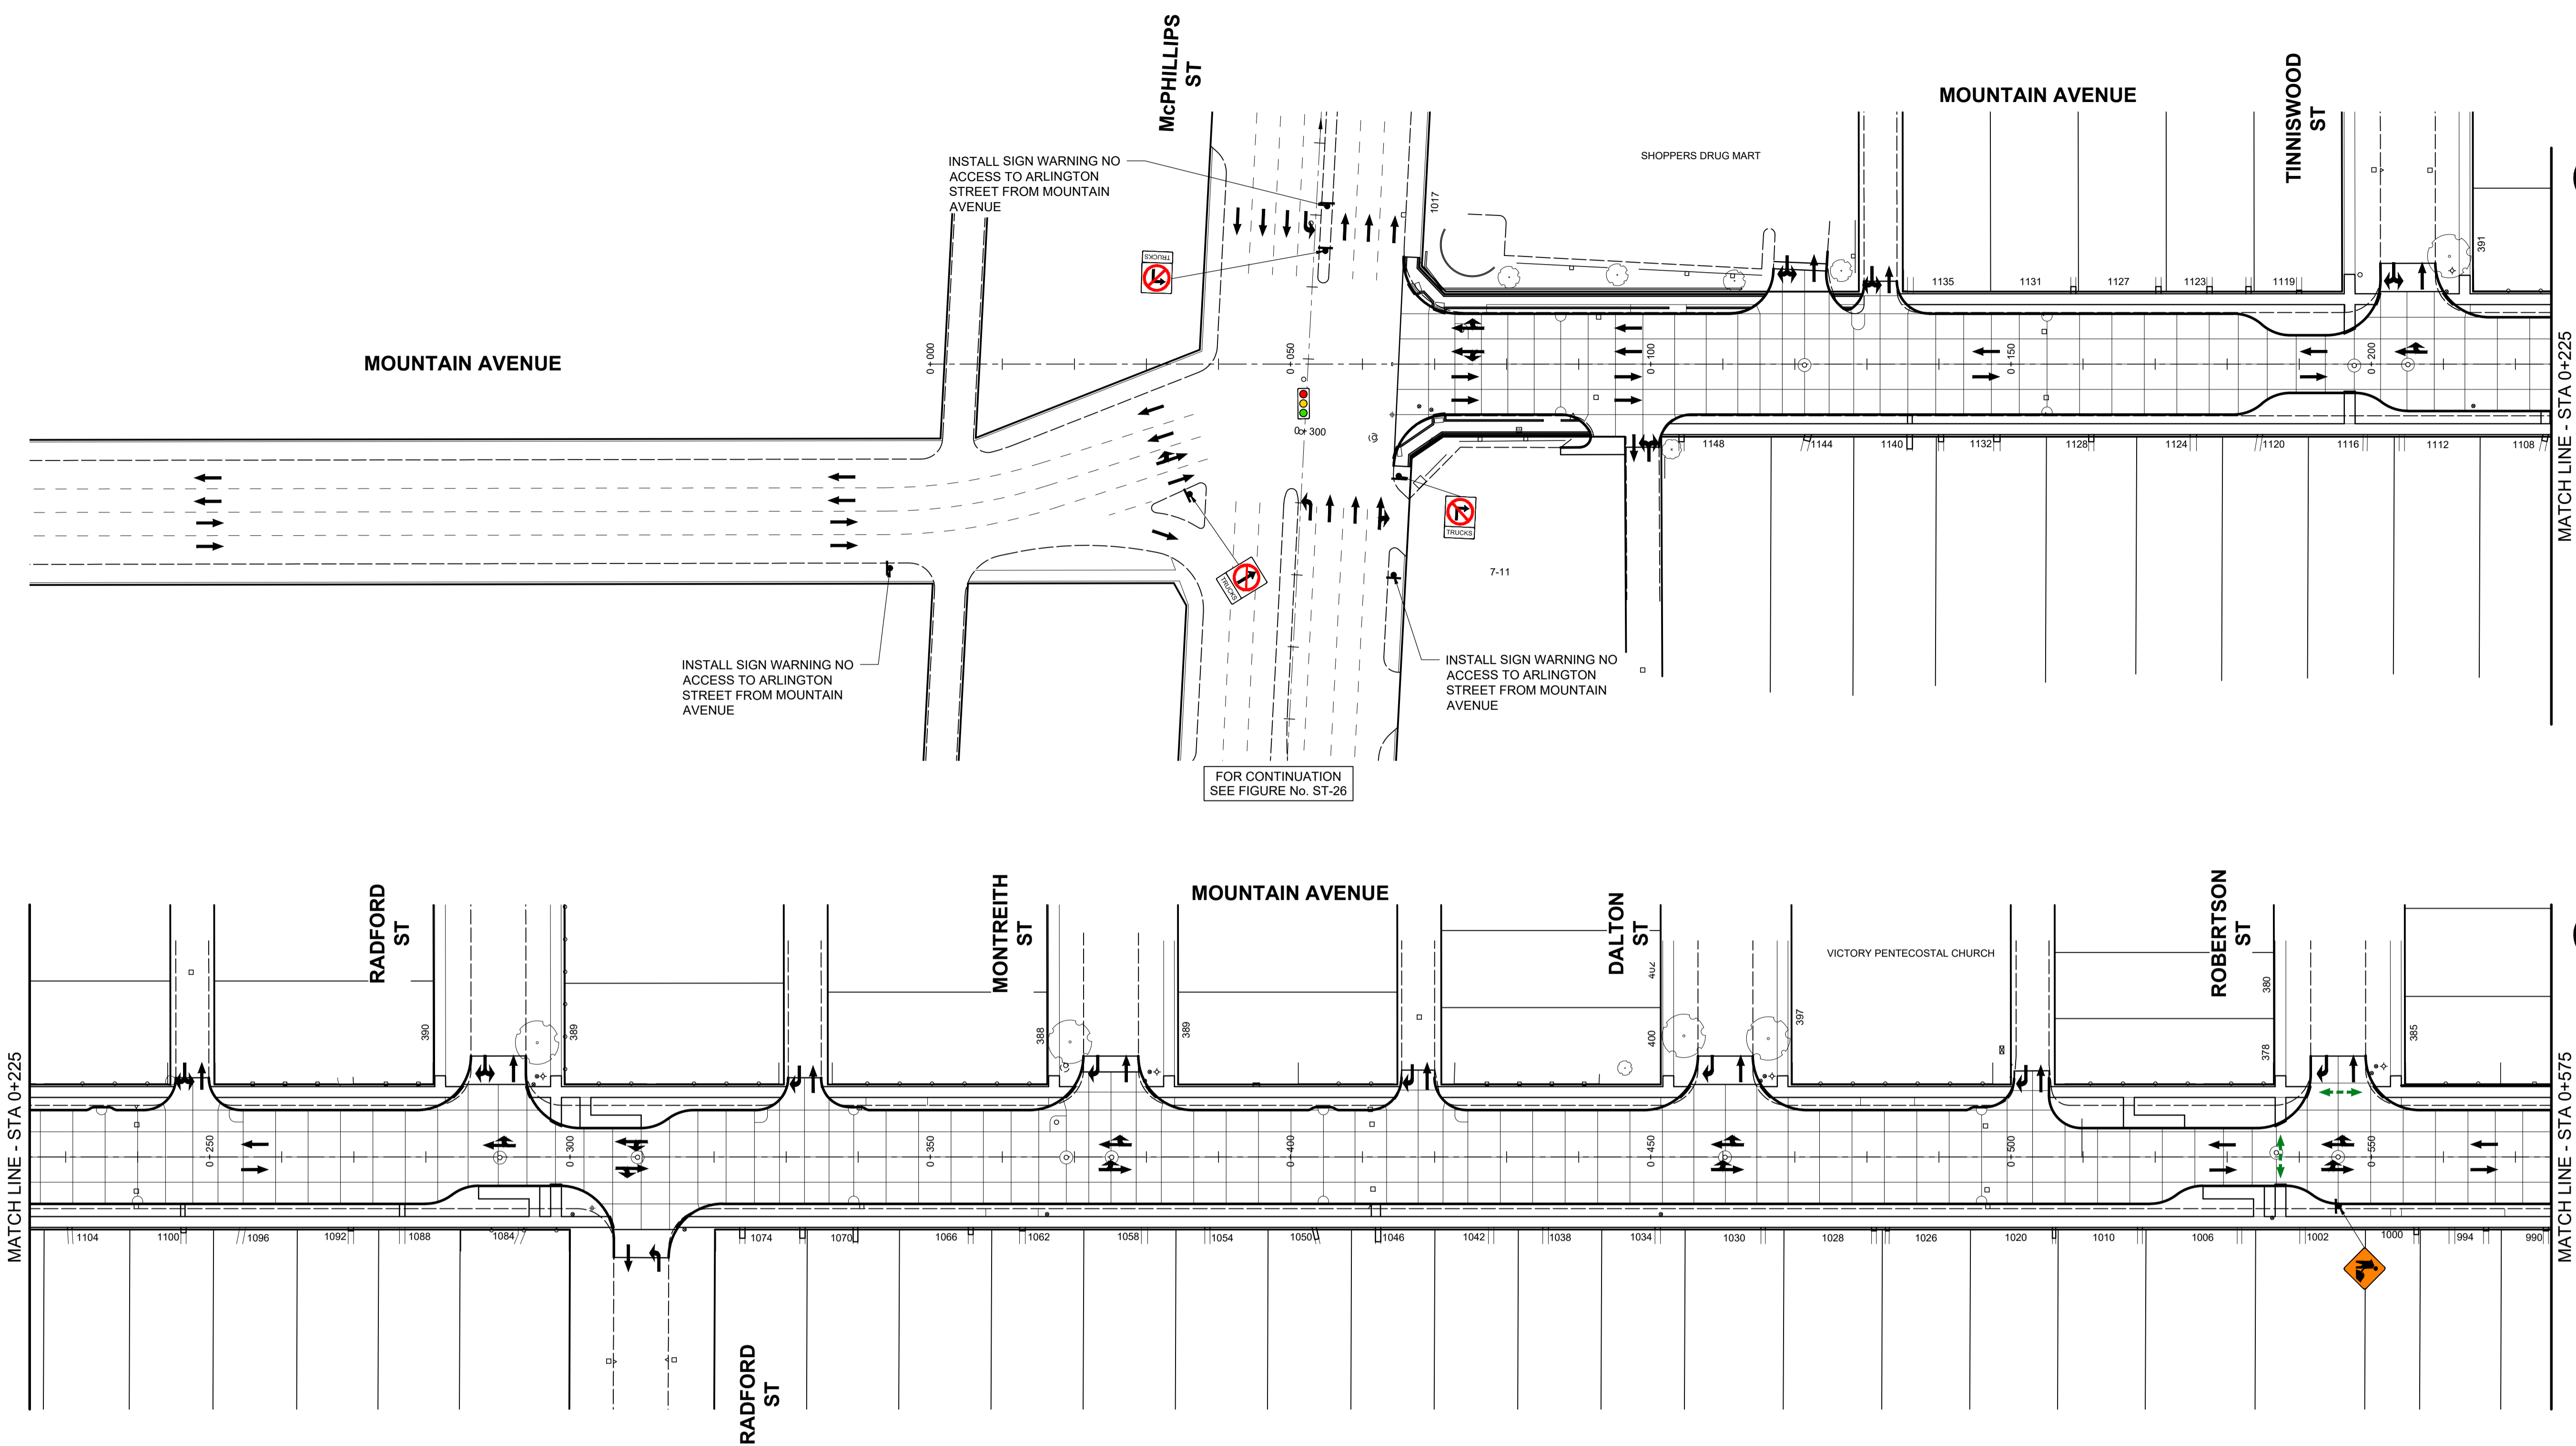

ISSUED FOR TENDER - R1

CITY OF WINNIPEG
MOUNTAIN AVENUE RECONSTRUCTION
McPHILLIPS ST TO ARLINGTON ST

TRAFFIC SIGNAGE
MOUNTAIN AVENUE

STAGE 9
FIGURE ST-22

