


NOTE: CHAINAGES SHOWN ARE ALONG E. R. OF SPENCE STREET

SPENCE STREET

PORTAGE AVENUE

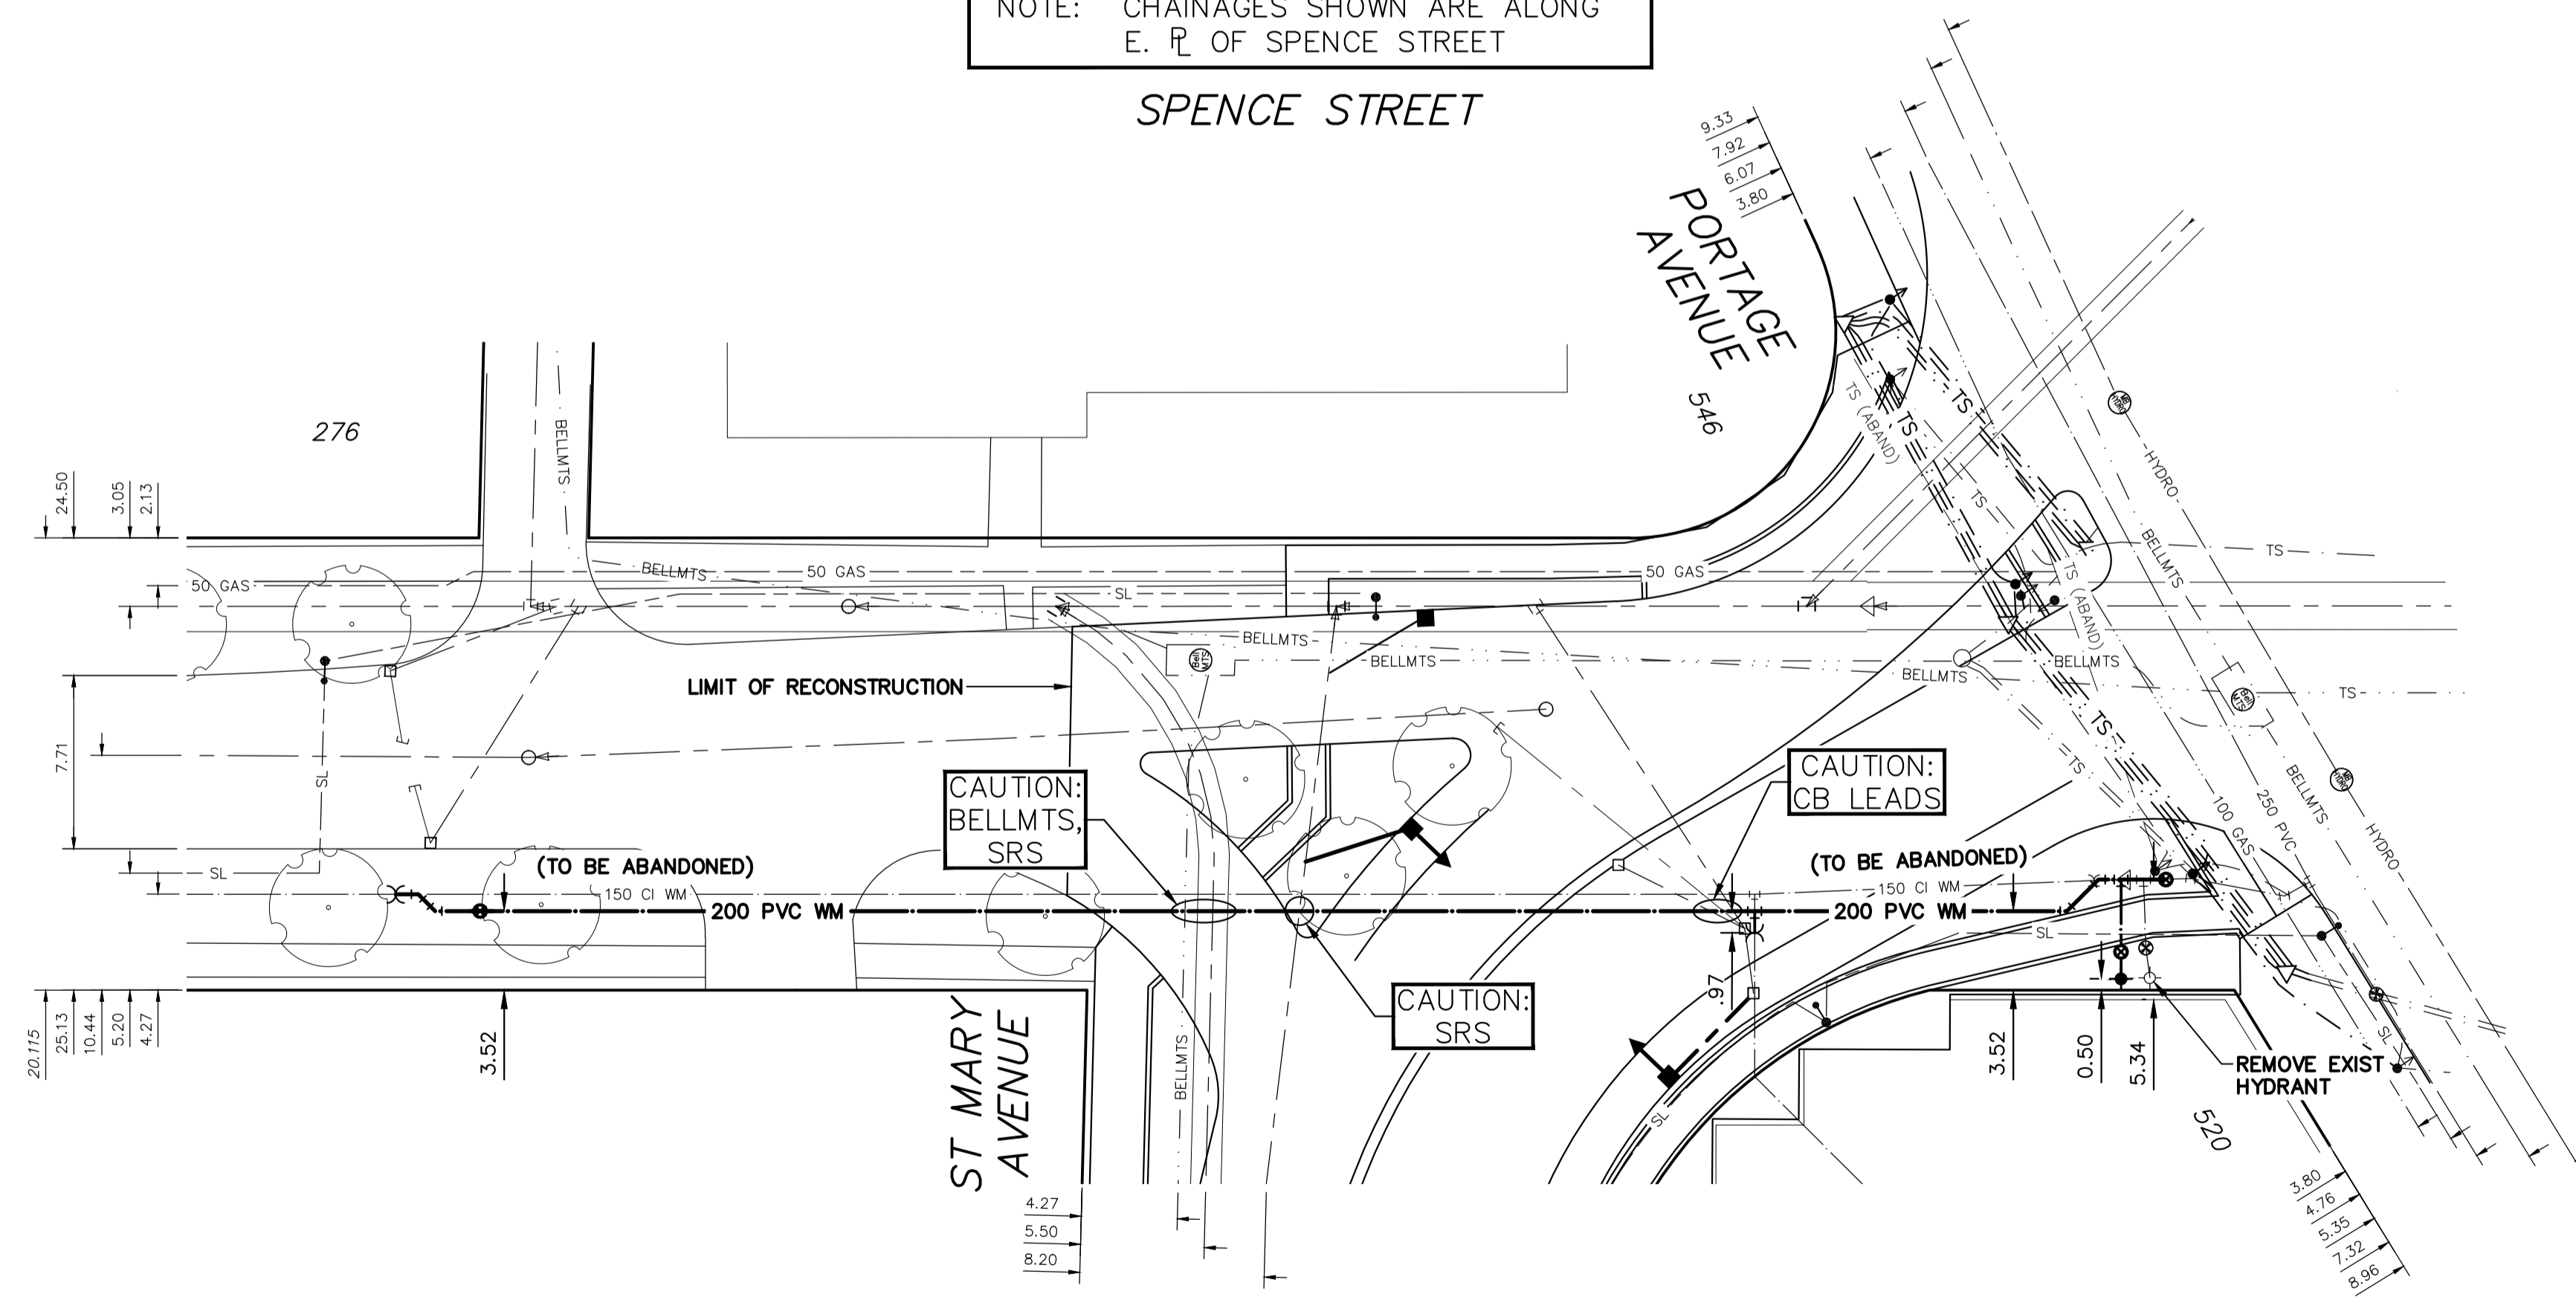

WATER SERVICE INFORMATION


ADDRESS	SIZE (mm) MATERIAL (STREET)	SIZE (mm) MATERIAL (PROP.)	SHORT & LONG MEASUREMENT	CORP. LOCATION	REMARKS
*xxxx xxxxxxxxxxxx ST COMMERCIAL	XXX	XXX	xx.xx xXL HSE xxx xL xxxxxxxxxxx	x.x X OF S/C	RECONNECT...

*SERVICES TO BE RENEWED TO R. ALL OTHERS TO BE RECONNECTED

ENGINEERS
GEOSCIENTISTS
MANITOBA

Certificate of Authorization
WSP Canada Inc.
No. 5750

NOTE: ALL VALVES TO BE INSTALLED COUNTERCLOCKWISE TO CLOSE

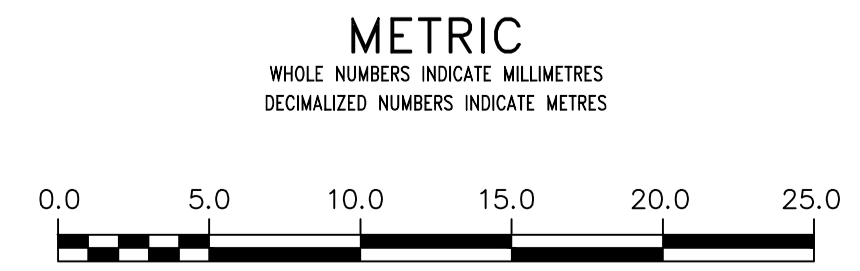

WARNING

IF POWER EQUIPMENT OR EXPLOSIVES ARE TO BE USED FOR EXCAVATION ON THIS PROJECT THE CONTRACTOR MUST:

- 1) NOTIFY THE GAS COMPANY OF THE PROPOSED LOCATION OF EXCAVATION.
- 2) TAKE PRECAUTION TO AVOID DAMAGE TO GAS COMPANY INSTALLATIONS.

SEE PROVINCIAL REGULATION 210/72 FOR DETAILS

LOCATION APPROVED UNDERGROUND STRUCTURES

SUPV. U/G STRUCTURES COMMITTEE DATE

NOTE:

LOCATION OF UNDERGROUND STRUCTURES AS SHOWN ARE BASED ON THE BEST INFORMATION AVAILABLE BUT NO GUARANTEE IS GIVEN THAT ALL EXISTING UTILITIES ARE SHOWN OR THAT THE GIVEN LOCATIONS ARE EXACT. CONFIRMATION OF EXISTENCE AND EXACT LOCATION OF ALL SERVICES MUST BE OBTAINED FROM THE INDIVIDUAL UTILITIES BEFORE PROCEEDING WITH CONSTRUCTION.

B.M. ELEV.	NO.	REVISIONS	DATE	BY
####	####	####	####	####
####	####	####	####	####
####	####	####	####	####
####	####	####	####	####
####	####	####	####	####
B	ISSUED FOR TENDER	10/03/22	KG	####
A	PRELIMINARY DESIGN SUBMISSION	09/03/22	KG	####
NO.	REVISIONS	DATE	BY	DATE

wsp

1600 Buffalo Pl
Winnipeg, Manitoba
R3T 6B8 Canada
Phone: 204-477-6650
wsp.com

DESIGNED BY	KG	CHECKED BY	RH
DRAWN BY	KG	APPROVED BY	SM
SCALE:		RELEASED FOR CONSTRUCTION	
HORIZONTAL	1:250	DATE	
VERTICAL	1:50		
DATE	2022 03 10		

ENGINEER'S SEAL

CONSULTANT DRAWING NUMBER

221-02275-00-02

THE CITY OF WINNIPEG
WATER AND WASTE DEPARTMENT
ENGINEERING DIVISION

2022 WATER MAIN RENEWAL - CONTRACT 8

SPENCE STREET
30m SSL ST MARY AVE TO PORTAGE AVE

SHEET 02 OF 02
CITY DRAWING NUMBER
D-XXXXX