
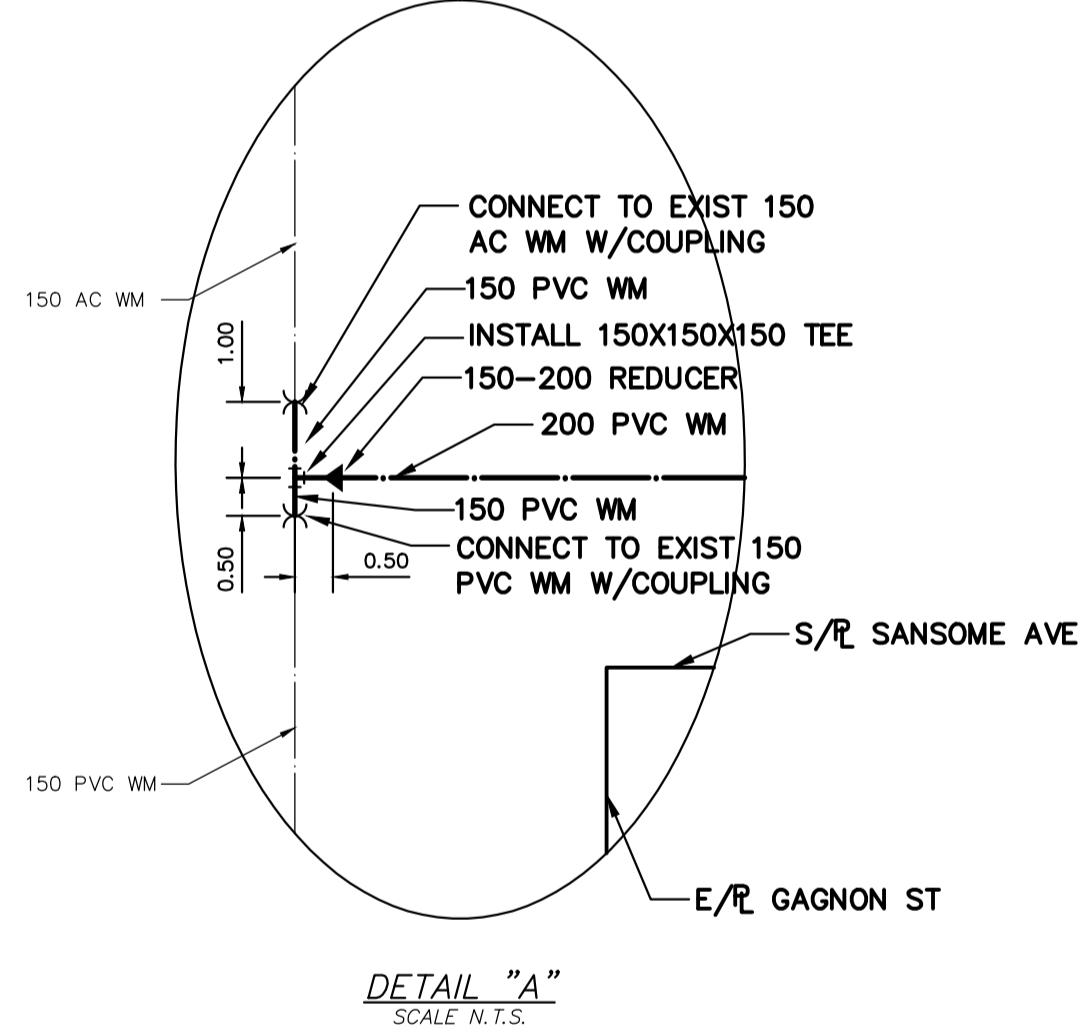


WATER SERVICE INFORMATION

ADDRESS	SIZE (mm) MATERIAL (STREET)	SIZE (mm) MATERIAL (PROP.)	SHORT & LONG MEASUREMENT	CORP LOCATION	REMARKS
436 SANSOME AVE RESIDENTIAL	-	20 CU	0.4 EEL HSE	-	RECONNECT SERVICE
435 SANSOME AVE RESIDENTIAL	-	-	10.881 EEL GAGNON ST	-	-
432 SANSOME AVE RESIDENTIAL	20 CU	20 CU	4.59 EWL HSE	1.9 E OF S/C	RECONNECT SERVICE
399 ST CHARLES ST RESIDENTIAL	20 CU	20 CU	10.98 SNL HSE	8.7 N OF S/C	RECONNECT SERVICE
400 ST CHARLES ST RESIDENTIAL	20 CU	20 CU	14.699 SSL SANSOME AVE	5.1 W OF S/C	OUTSIDE WORK LIMITS
414 ST CHARLES ST RESIDENTIAL	20 CU	20 CU	2.46 WEL HSE	1.4 W OF S/C	RECONNECT SERVICE
415 ST CHARLES ST RESIDENTIAL	20 CU	20 CU	9.240 WML ST CHARLES ST	-	RENEW TO R W/20 CU SERVICED OF SANSOME AVE
418 ST CHARLES ST RESIDENTIAL	20 CU	20 CU	2.11 NSL HSE	-	RECONNECT SERVICE
419 ST CHARLES ST RESIDENTIAL	20 CU	20 CU	7.013>NNL SANSOME AVE	-	RECONNECT SERVICE
418 ST CHARLES ST RESIDENTIAL	20 CU	20 CU	7.76 NSL BLDG	OPP S/C	RECONNECT SERVICE
419 ST CHARLES ST RESIDENTIAL	38 CU	38 CU	23.860>NNL SANSOME AVE	-	RECONNECT SERVICE
422 ST CHARLES ST RESIDENTIAL	20 CU	20 CU	8.38 SNL BLDG	OPP S/C	RECONNECT SERVICE
422 ST CHARLES ST RESIDENTIAL	20 CU	20 CU	26.252>NNL SANSOME AVE	-	RECONNECT SERVICE
423 ST CHARLES ST RESIDENTIAL	20 CU	20 CU	0.82 NSL HSE	OPP S/C	RECONNECT SERVICE
423 ST CHARLES ST RESIDENTIAL	20 CU	20 CU	32.529>NNL SANSOME AVE	-	RECONNECT SERVICE
423 ST CHARLES ST RESIDENTIAL	20 CU	20 CU	1.82 NSL HSE	-	RECONNECT SERVICE
426 ST CHARLES ST RESIDENTIAL	20 CU	20 CU	40.255>NNL SANSOME AVE	-	RECONNECT SERVICE
426 ST CHARLES ST RESIDENTIAL	20 CU	20 CU	9.84 NSL HSE	0.6 S OF S/C	RECONNECT SERVICE
427 ST CHARLES ST RESIDENTIAL	20 CU	20 CU	57.477>NNL SANSOME AVE	-	RECONNECT SERVICE
427 ST CHARLES ST RESIDENTIAL	20 CU	20 CU	0.34 SNL BLDG	-	RECONNECT SERVICE
431 ST CHARLES ST RESIDENTIAL	20 CU	20 CU	59.560>NNL SANSOME AVE	-	RECONNECT SERVICE
431 ST CHARLES ST RESIDENTIAL	20 CU	20 CU	0.85 SNL BLDG	-	RECONNECT SERVICE
432 ST CHARLES ST RESIDENTIAL	20 CU	20 CU	79.137>NNL SANSOME AVE	-	RECONNECT SERVICE
432 ST CHARLES ST RESIDENTIAL	20 CU	20 CU	8.38 NSL BLDG	-	RECONNECT SERVICE
436 ST CHARLES ST RESIDENTIAL	20 CU	20 CU	78.794>NNL SANSOME AVE	-	RECONNECT SERVICE
439 ST CHARLES ST RESIDENTIAL	20 CU	20 CU	1.68 SNL HSE	-	RECONNECT SERVICE
439 ST CHARLES ST RESIDENTIAL	20 CU	20 CU	52.722>NNL SANSOME AVE	-	RECONNECT SERVICE
439 ST CHARLES ST RESIDENTIAL	20 CU	20 CU	0.54>NNL HSE	-	RECONNECT SERVICE
440 ST CHARLES ST RESIDENTIAL	20 CU	20 CU	48.779>NNL SANSOME AVE	-	RECONNECT SERVICE
440 ST CHARLES ST RESIDENTIAL	20 CU	20 CU	1.96 NSL HSE	0.3 N OF S/C	RECONNECT SERVICE
443 ST CHARLES ST RESIDENTIAL	20 CU	20 CU	38.825>NNL SANSOME AVE	-	RECONNECT SERVICE
443 ST CHARLES ST RESIDENTIAL	20 CU	20 CU	5.82 SNL BLDG	-	RECONNECT SERVICE
444 ST CHARLES ST RESIDENTIAL	20 CU	20 CU	31.326>NNL SANSOME AVE	-	RECONNECT SERVICE
444 ST CHARLES ST RESIDENTIAL	20 CU	20 CU	5.08 NSL BLDG	-	RECONNECT SERVICE
448 ST CHARLES ST RESIDENTIAL	20 CU	20 CU	23.345>NNL SANSOME AVE	-	RECONNECT SERVICE
448 ST CHARLES ST RESIDENTIAL	20 CU	20 CU	4.76 WEL BLDG	OPP S/C	OUTSIDE WORK LIMITS
449 ST CHARLES ST RESIDENTIAL	20 CU	20 CU	12.174>NNL SANSOME AVE	2.7 S OF S/C	OUTSIDE WORK LIMITS
449 ST CHARLES ST RESIDENTIAL	20 CU	20 CU	2.17 SNL BLDG	-	OUTSIDE WORK LIMITS
449 ST CHARLES ST RESIDENTIAL	20 CU	20 CU	4.596>NNL SANSOME AVE	-	OUTSIDE WORK LIMITS


*SERVICES TO BE RENEWED TO R. ALL OTHERS TO BE RECONNECTED

NOTE: CHAINAGES SHOWN ARE ALONG S. R. OF SANSOME AVENUE

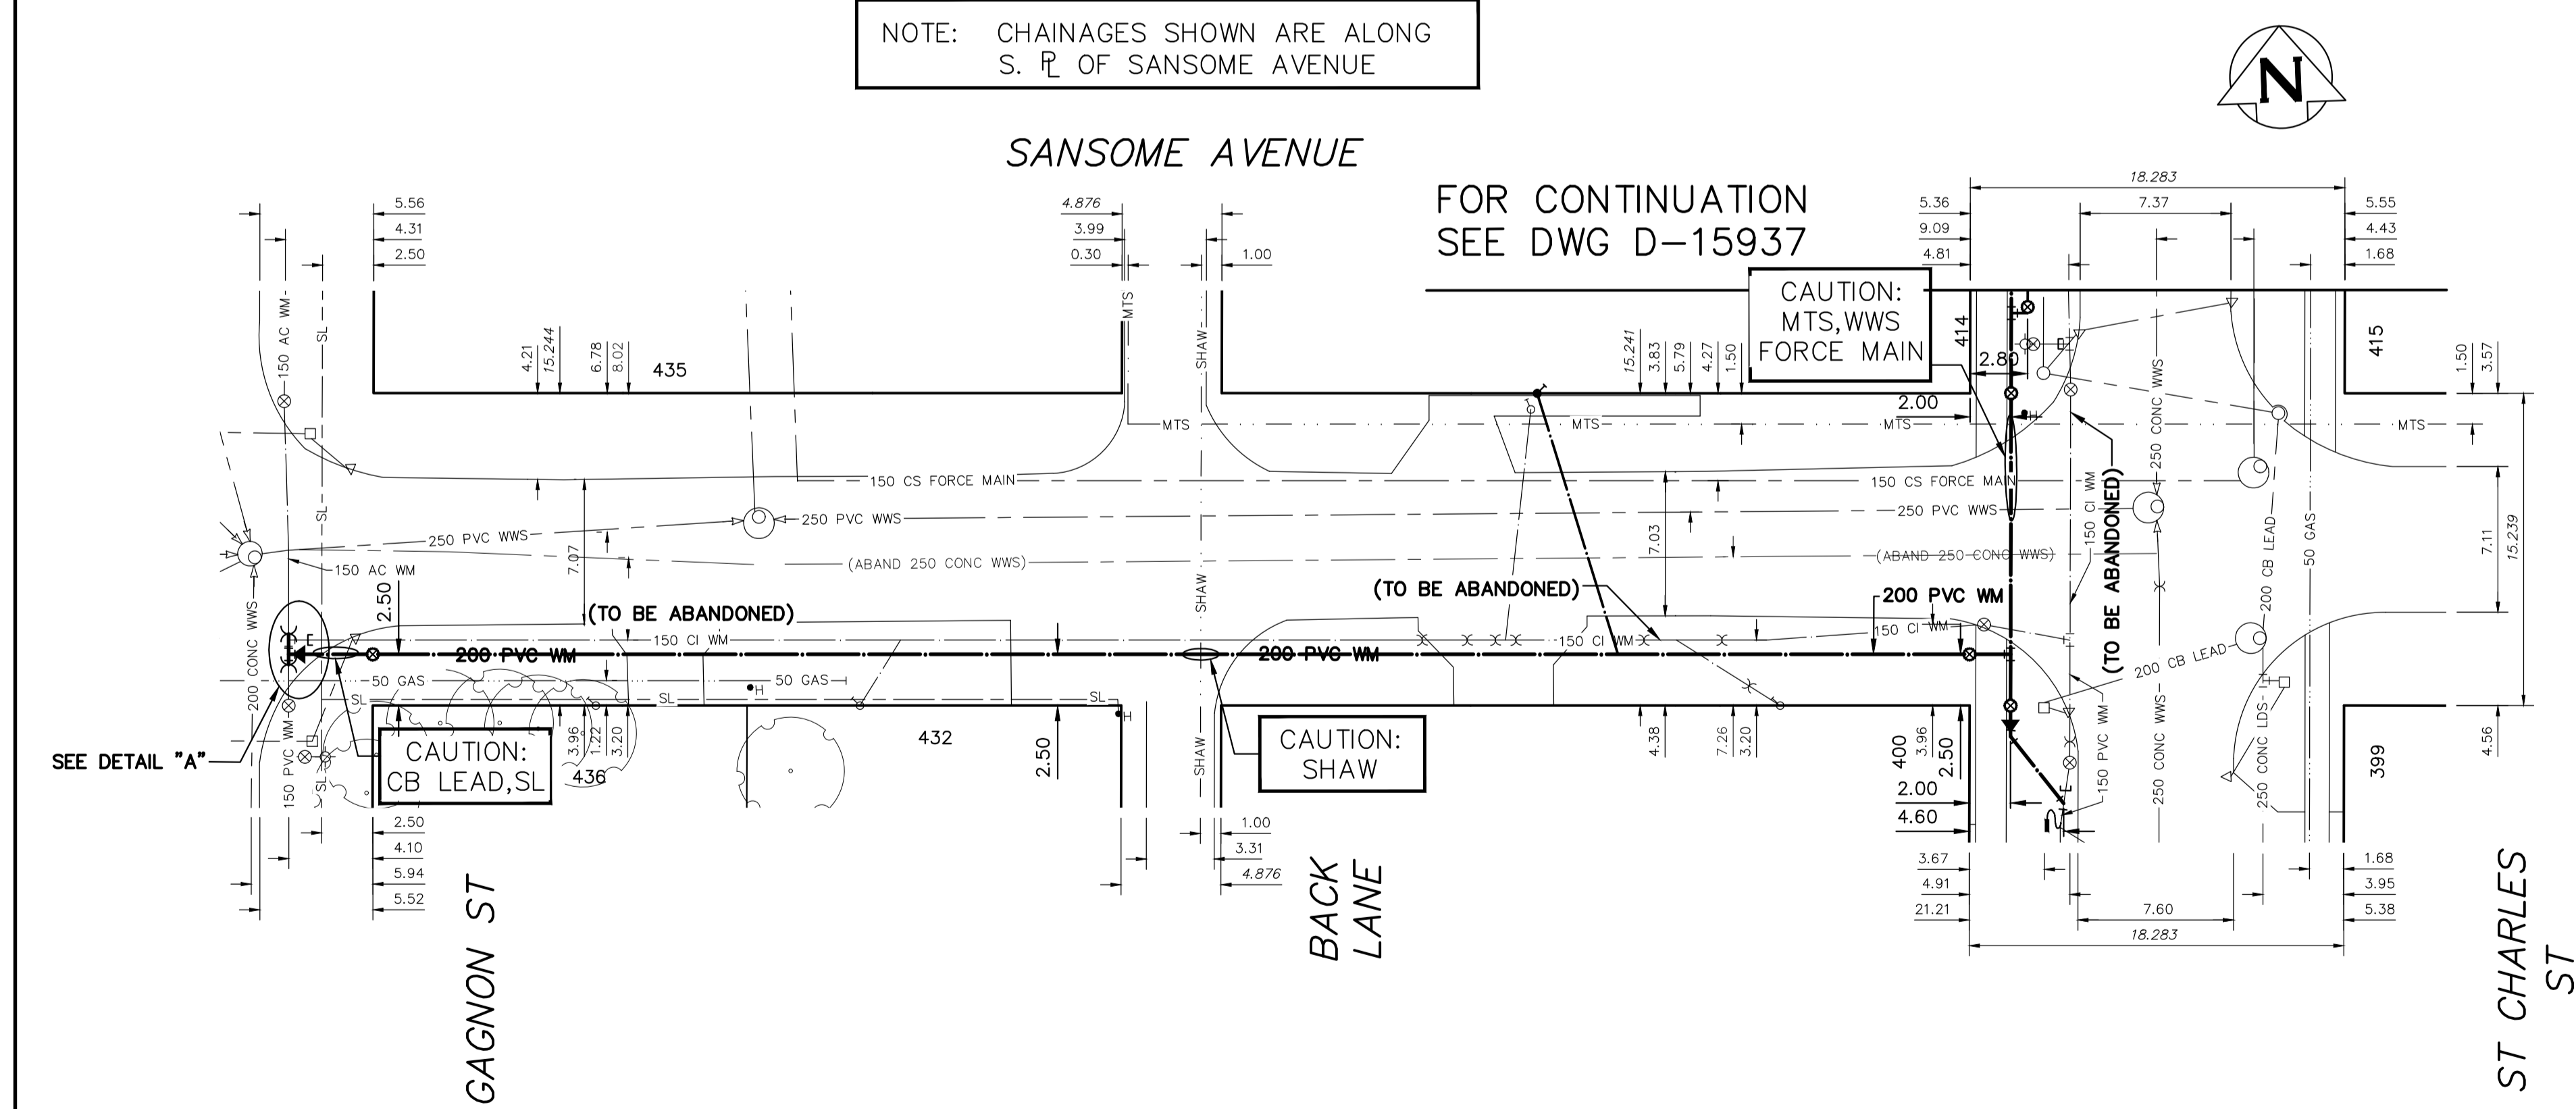

FOR INDEX SEE D-15920

NOTE: ALL VALVES TO BE INSTALLED CLOCKWISE TO CLOSE

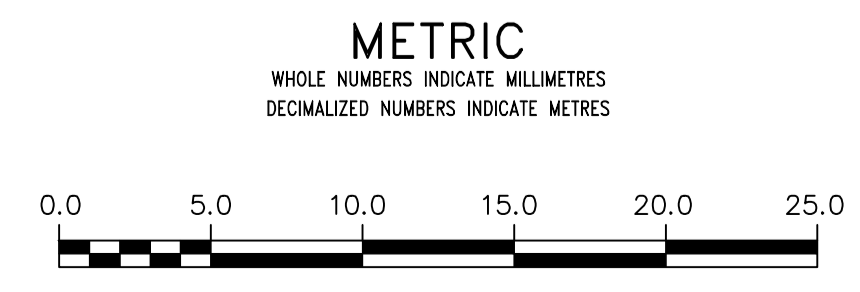

WARNING
IF POWER EQUIPMENT OR EXPLOSIVES ARE TO BE USED FOR EXCAVATION ON THIS PROJECT THE CONTRACTOR MUST:
1) NOTIFY THE GAS COMPANY OF THE PROPOSED LOCATION OF EXCAVATION.
2) TAKE PRECAUTION TO AVOID DAMAGE TO GAS COMPANY INSTALLATIONS.
SEE PROVINCIAL REGULATION 210/72 FOR DETAILS

LOCATION APPROVED
UNDERGROUND STRUCTURES
SUPV. U/G STRUCTURES COMMITTEE DATE
NOTE:
LOCATION OF UNDERGROUND STRUCTURES AS SHOWN ARE BASED ON THE BEST INFORMATION AVAILABLE BUT NO GUARANTEE IS GIVEN THAT ALL EXISTING UTILITIES ARE SHOWN OR THAT THE GIVEN LOCATIONS ARE EXACT. CONFIRMATION OF EXISTENCE AND EXACT LOCATION OF ALL SERVICES MUST BE OBTAINED FROM THE INDIVIDUAL UTILITIES BEFORE PROCEEDING WITH CONSTRUCTION.

VERTICAL DATUM: CQVD28 (HT2.0 Geoid)	
HORIZONTAL DATUM: NAD83 (June 1990), Zone 14	
DESIGNED BY	JB
CHECKED BY	SC
DRAWN BY	AJ
APPROVED BY	KZ
SCALE:	
HORIZONTAL	1:250
VERTICAL	1:50
RELEASED FOR CONSTRUCTION	
CONSULTANT DRAWING NUMBER	
DATE	2021 05 10
PLOT DATE:	2021 05 10

ENGINEER'S SEAL	
ORIGINAL SIGNED BY S.R.J. COURNOYER 21/05/07	
CONSULTANT DRAWING NUMBER	

THE CITY OF WINNIPEG
WATER AND WASTE DEPARTMENT
ENGINEERING DIVISION

2021 WATER MAIN RENEWALS
CONTRACT 2
SANSOME AVENUE
GAGNON STREET TO
ST CHARLES STREET

SHEET 18 OF 19
CITY DRAWING NUMBER
D-15936