



KEY PLAN

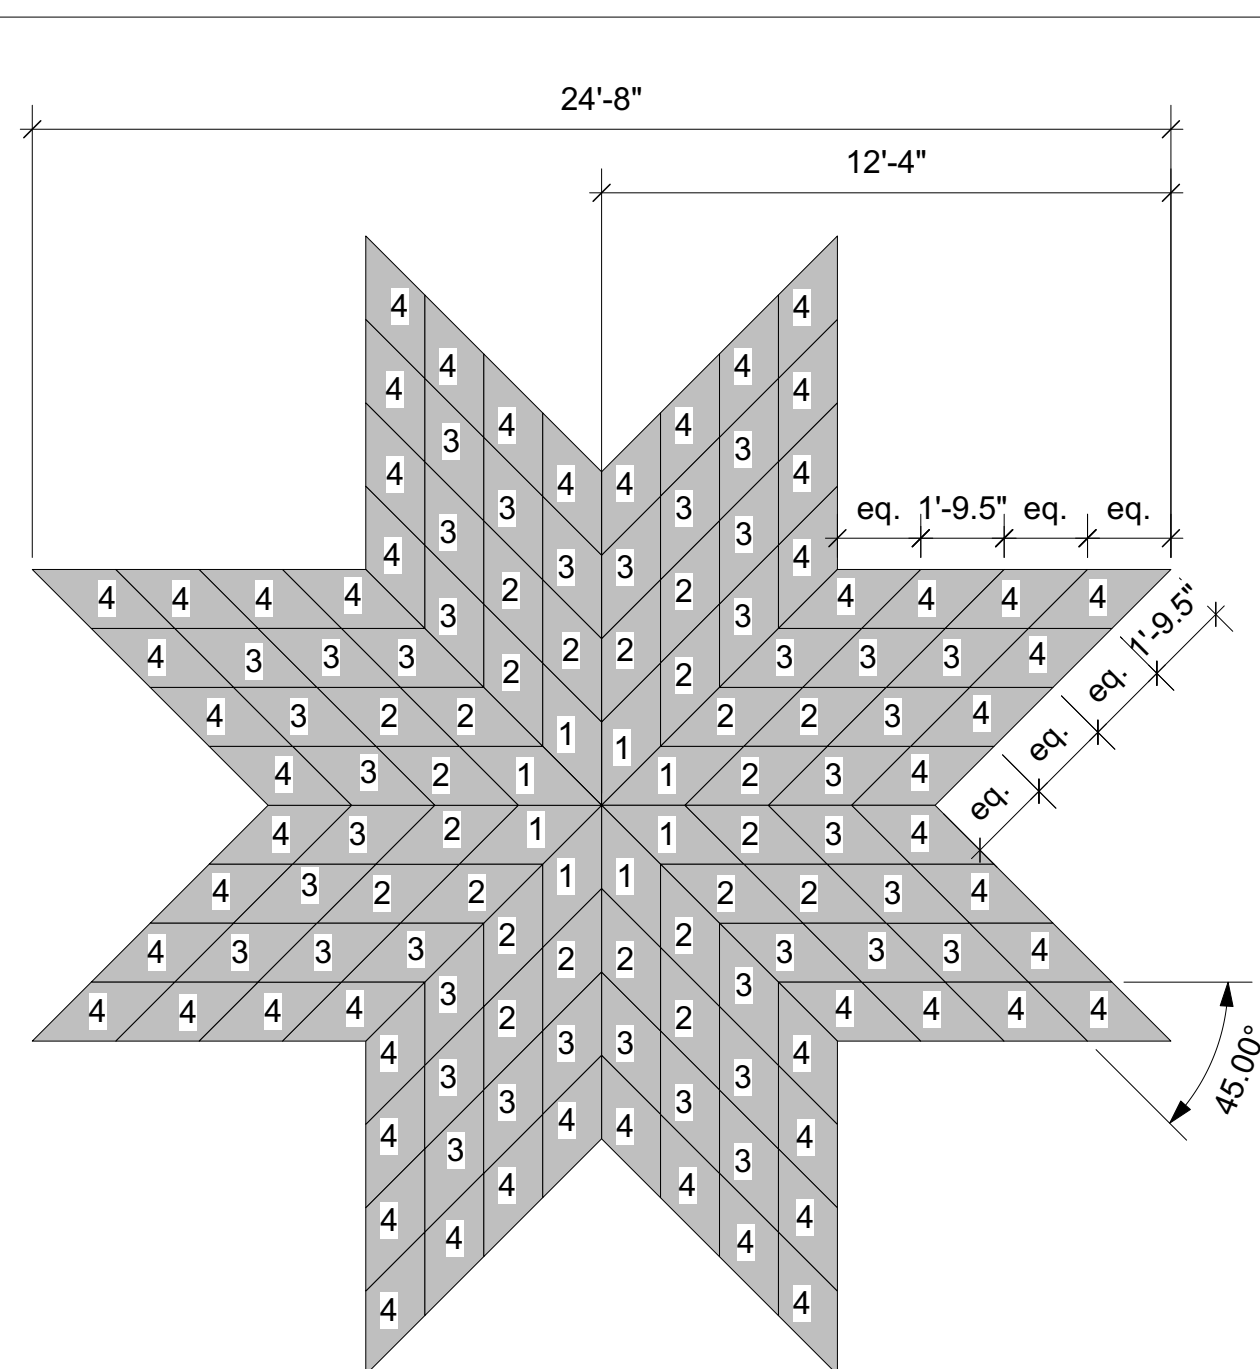

STARBLANKET COLOURS

1. JUNGLEWOOD 43372, SCEPTER II 50521, SHAW CONTRACT
2. INDIGO 43480, SCEPTER II 50521, SHAW CONTRACT
3. SPROUT 43326, SCEPTER II 50521, SHAW CONTRACT
4. VIVID 43491, SCEPTER II 50521, SHAW CONTRACT

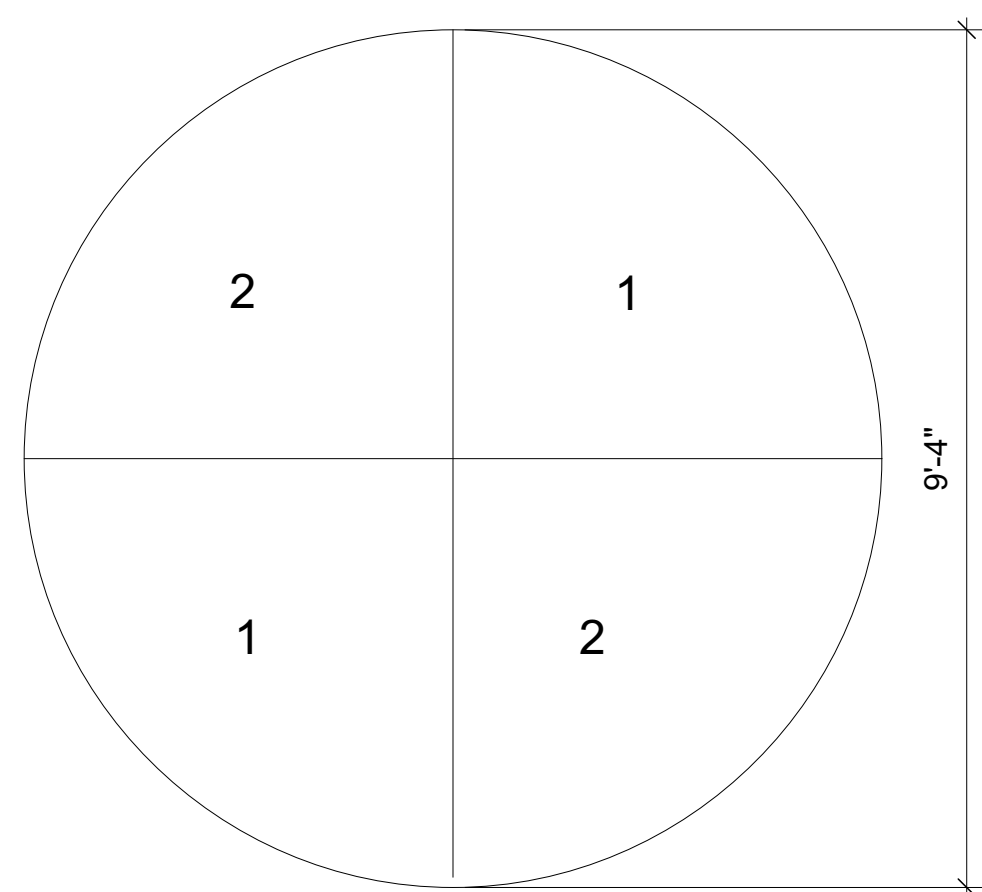


MEDICINE WHEEL COLOURS

1. 4440 ATHABASCA, 7" X 48", ROCKY MOUNTAIN, GOODFELLOW LVT
2. 4442 TEMPLE, 7" XX 48", ROCKY MOUNTAIN, GOODFELLOW LVT

**FLOORING FINISHES**

1. MAIN CPT 1: JUNGLEWOOD 43372, SCEPTER II 50521, SHAW CONTRACT
2. STARBLANKET: SEE IMAGE ON RIGHT FOR MEASUREMENTS & DETAILS.
3. MEDICINE WHEEL: SEE IMAGE ON BOTTOM RIGHT FOR MEASUREMENT & DETAILS.

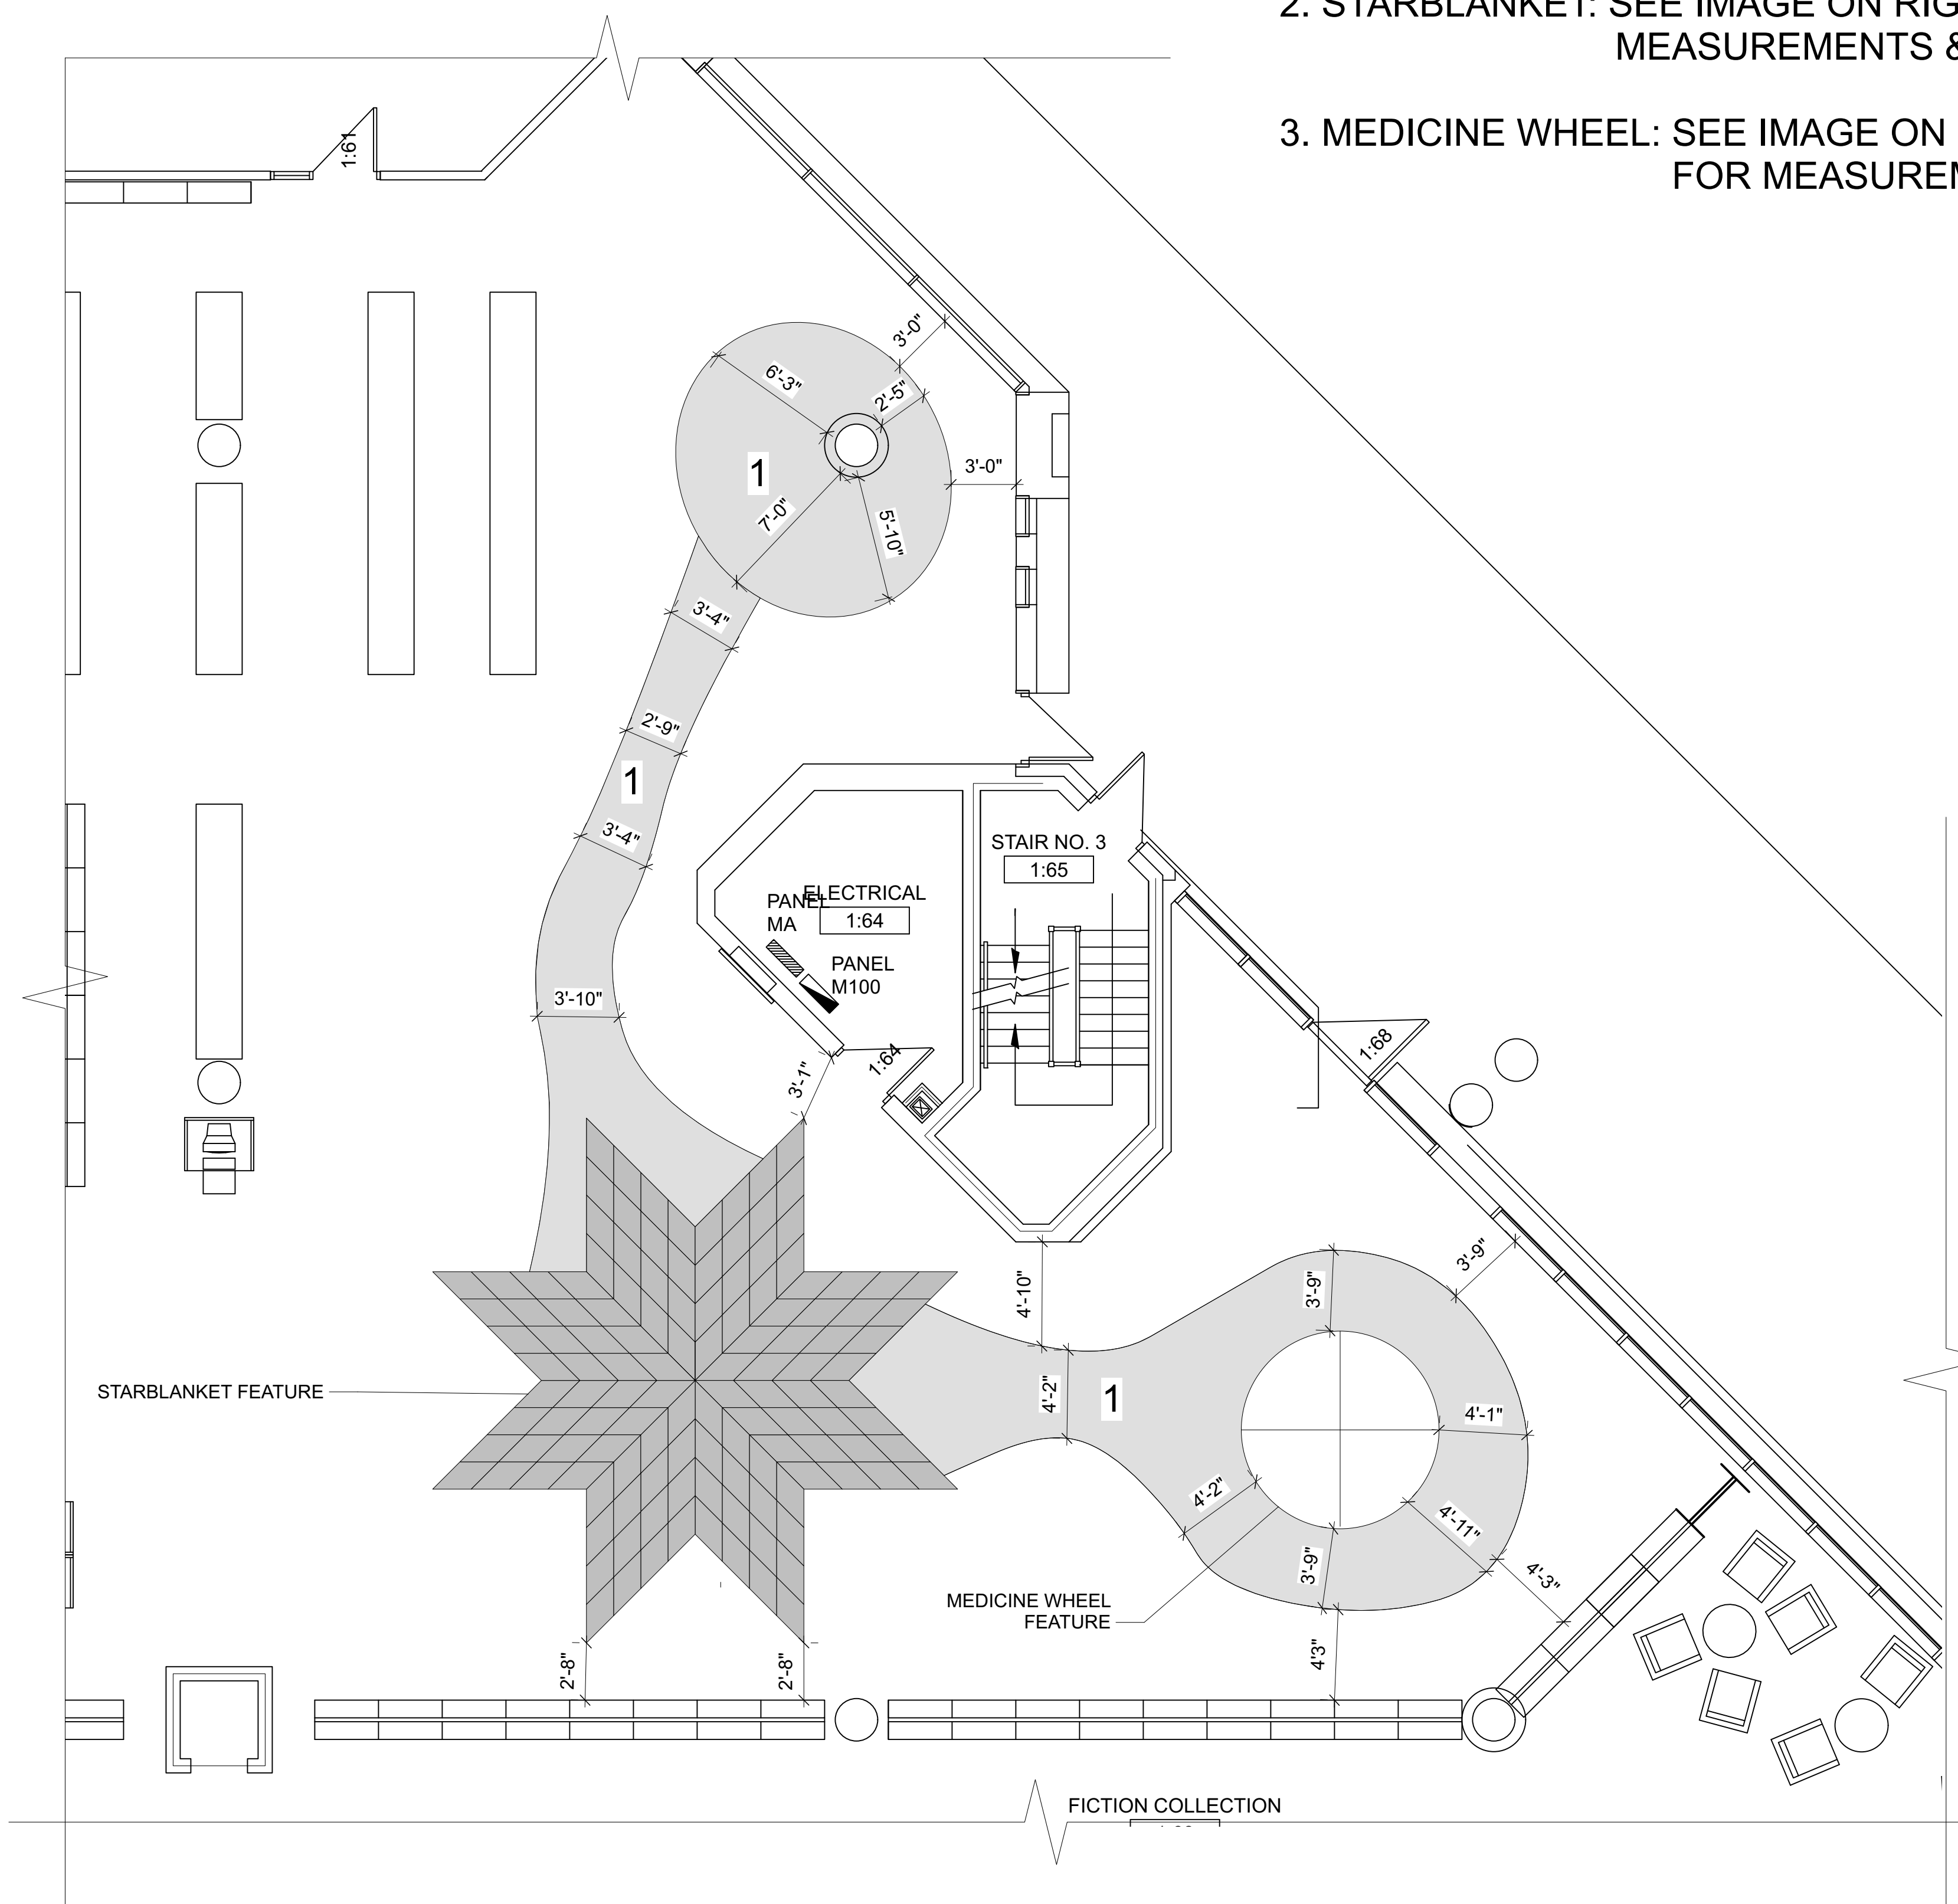

1 Flooring Plan  
Scale: 3/16" = 1'-0"

**GENERAL NOTES**

1. ALL DIMENSIONS TO BE VERIFIED ON SITE PRIOR TO CONSTRUCTION. ANY DISCREPANCIES PLEASE NOTIFY CONTRACT ADMINISTRATOR.
2. GENERAL CONTRACTOR TO COMPLY WITH ALL LOCAL, PROVINCIAL, AND FEDERAL CODES.
3. ALL NEW MATERIALS TO BE INSTALLED IN ACCORDANCE WITH MANUFACTURER'S RECOMMENDATIONS AND SPECIFICATIONS.
4. CONFIRM ALL EQUIPMENT ELECTRICAL REQUIREMENTS WITH CONTRACT ADMINISTRATOR.

0 ISSUED FOR TENDER 11/23/2021 DS



PROJECT TITLE  
**Refurbishment of the Children's Area - Millennium Library**  
 Tender No.: 836 - 2021  
 CLIENT  
**Winnipeg Planning, Property and Development**  
 4th floor - 185 King Street  
 Winnipeg, Manitoba  
 R3B 1J1

LOCATION  
**251 Donald Street**  
 Winnipeg, Manitoba  
 R3C 3P5

DRAWING TITLE  
**FLOORING PLAN**

DATE  
**2021-11-23**

DRAWN BY  
**WOVEN COLLABORATIVE**