
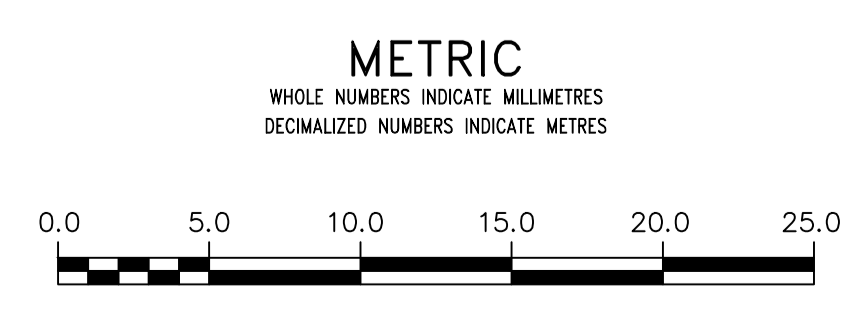
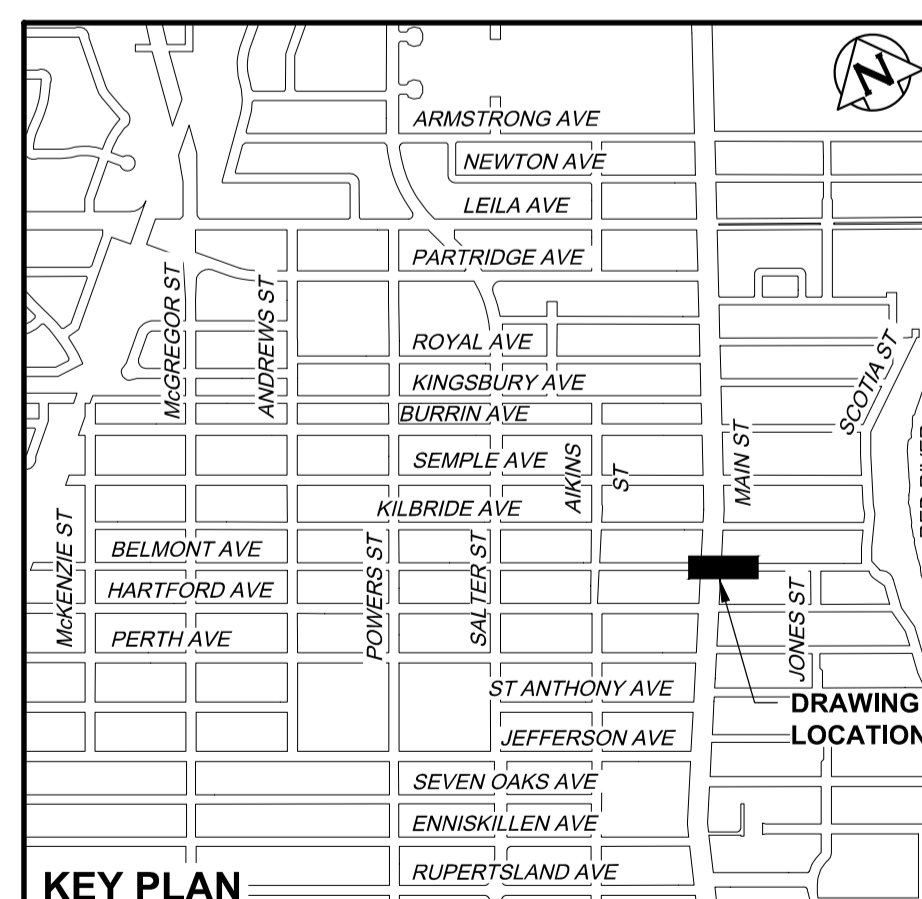


NOTE: CHAINAGES SHOWN ARE ALONG S. P.L. OF BELMONT AVENUE STA. 1+000.000 = E.P.L. POWERS STREET

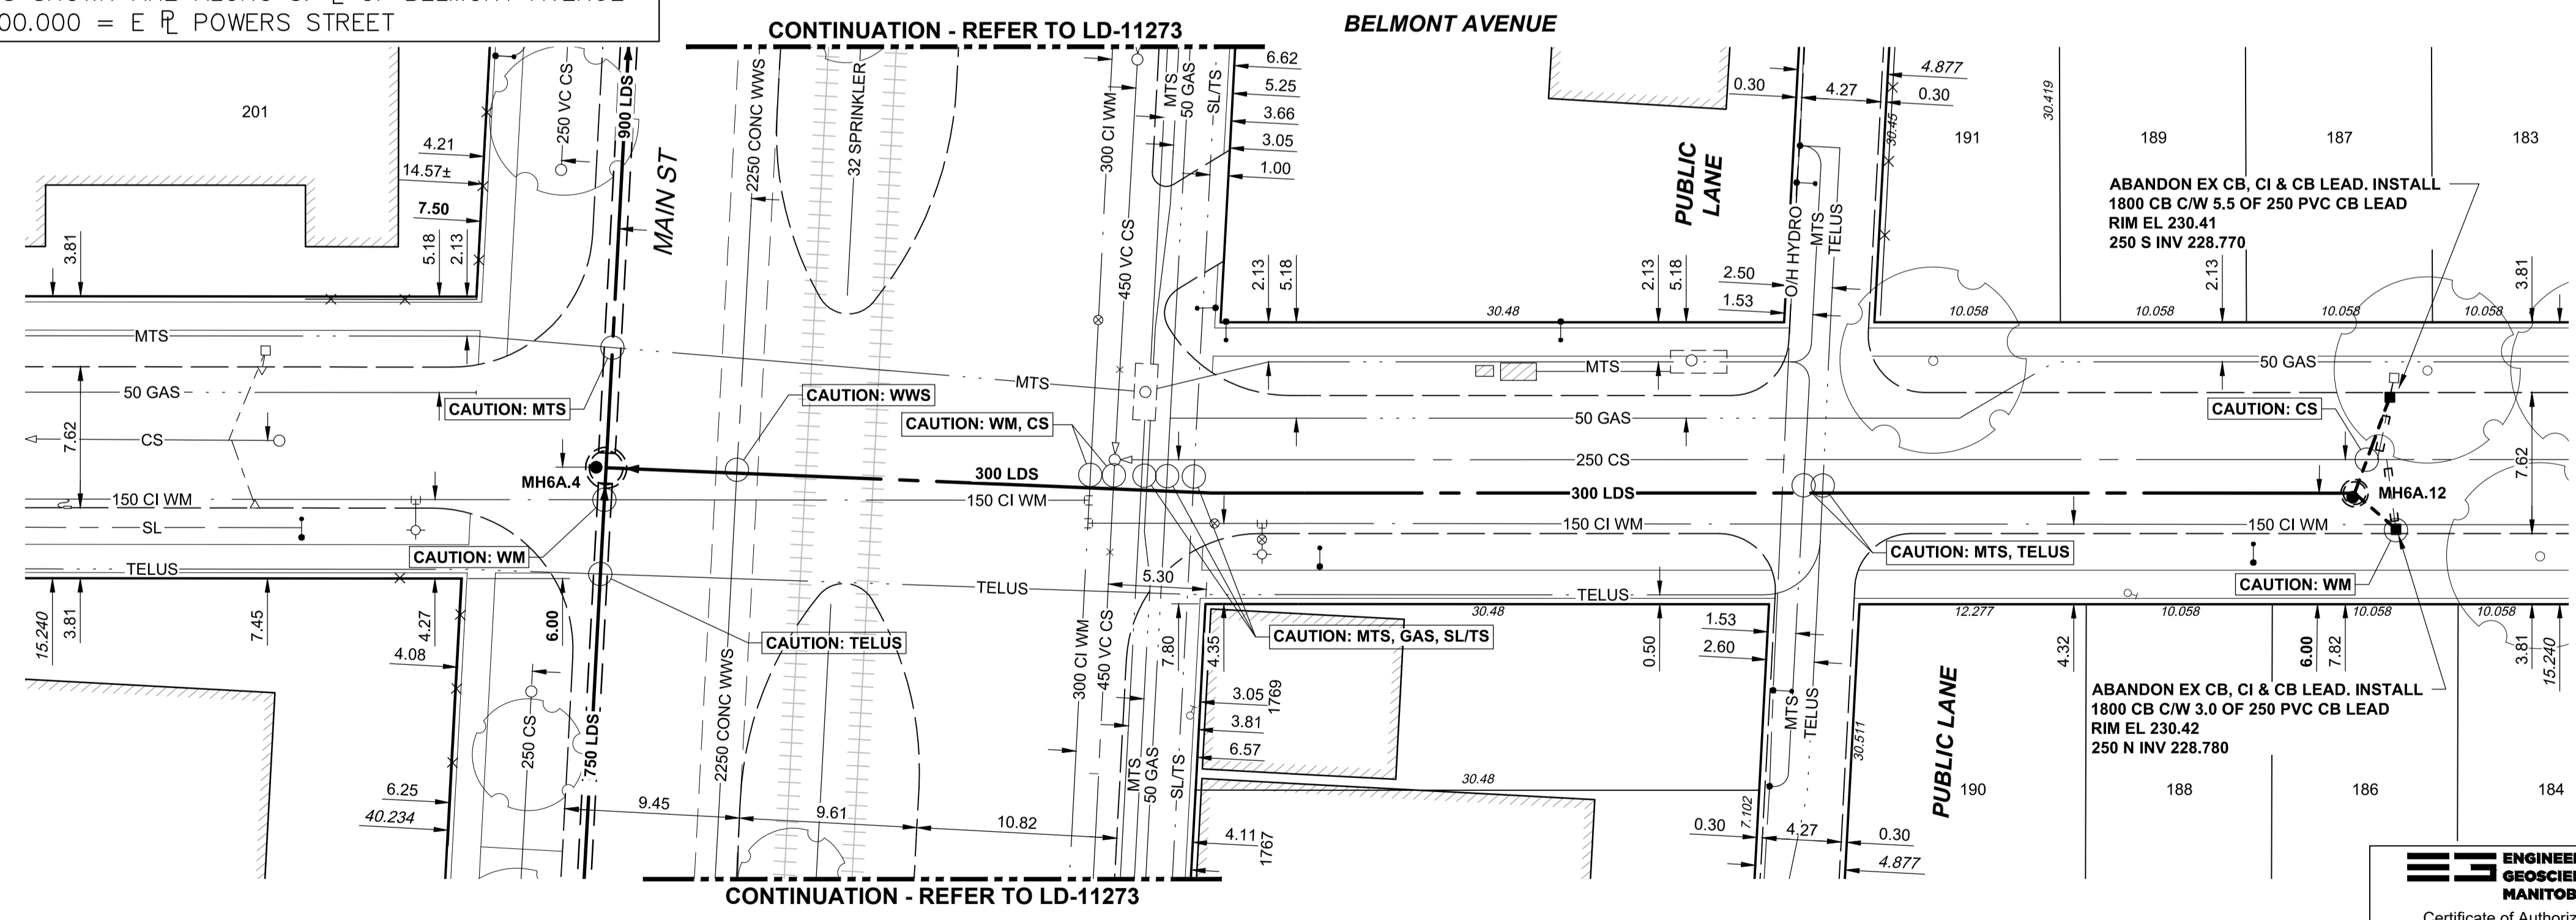

WARNING
 IF POWER EQUIPMENT OR EXPLOSIVES ARE TO BE USED FOR EXCAVATION ON THIS PROJECT THE CONTRACTOR MUST:
 1) NOTIFY THE GAS COMPANY OF THE PROPOSED LOCATION OF EXCAVATION.
 2) TAKE PRECAUTION TO AVOID DAMAGE TO GAS COMPANY INSTALLATIONS.
 SEE PROVINCIAL REGULATION 210/72 FOR DETAILS

LOCATION APPROVED
 UNDERGROUND STRUCTURES
 SUPV. U/G STRUCTURES COMMITTEE DATE
 NOTE:
 LOCATION OF UNDERGROUND STRUCTURES AS SHOWN ARE BASED ON THE BEST INFORMATION AVAILABLE BUT NO GUARANTEE IS GIVEN THAT ALL EXISTING UTILITIES ARE SHOWN OR THAT THE GIVEN LOCATIONS ARE EXACT. CONFIRMATION OF EXISTENCE AND EXACT LOCATION OF ALL SERVICES MUST BE OBTAINED FROM THE INDIVIDUAL UTILITIES BEFORE PROCEEDING WITH CONSTRUCTION.

B.M. ELEV.		CONSTRUCTION COMPLETION DATE: YYYY MM DD	
0	ISSUED FOR TENDER	21/12/10	ADL
NO.	REVISIONS	DATE	BY

AECOM

DESIGNED BY	JAT	CHECKED BY	MGM
DRAWN BY	ADL	APPROVED BY	CCM
SCALE:	HORIZONTAL 1:250 VERTICAL 1:50		
DATE	2021 12 09	RELEASED FOR CONSTRUCTION	K.Z
		DATE	Dec 9/21

ENGINEER'S SEAL
 ORIGINAL SIGNED BY J. THOMPSON
 DEC 10, 2021
 CONSULTANT DRAWING NUMBER C-1010

THE CITY OF WINNIPEG
 WATER AND WASTE DEPARTMENT
 ENGINEERING DIVISION
 JEFFERSON EAST COMBINED SEWER RELIEF
 CONTRACT 6A
 BELMONT AVENUE
 177m EAST OF AIKINS STREET
 TO 104m WEST OF JONES STREET

SHEET 12 OF 18
 CITY DRAWING NUMBER LD-11279

ENGINEERS GEOSCIENTISTS MANITOBA
 Certificate of Authorization
 AECOM Canada Ltd.
 No. 4671 Date: DEC 10, 2021