


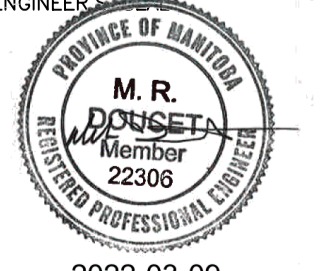
CT-P-DESALABERRY						
SEGMENT	STATION (START)	STATION (END)	NORTHING (START)	EASTING (START)	NORTHING (END)	EASTING (END)
L19	1+000.000	1+006.259	5529777.353	635877.812	5529781.975	635873.593
C17	1+006.259	1+021.839	5529781.975	635873.593	5529794.007	635863.704
L20	1+021.839	1+040.732	5529794.007	635863.704	5529809.206	635852.482
C18	1+040.732	1+046.451	5529809.206	635852.482	5529814.636	635851.404
L21	1+046.451	1+049.767	5529814.636	635851.404	5529817.854	635852.204

CURVE DATA					
#	R.	Δc	Tc	L.	L.C.
C17	150.000	5°57'05"	7.797	15.581	15.574
C18	6.500	50°24'35"	3.059	5.719	5.536

CT-P-NAIRN-EB-2						
SEGMENT	STATION (START)	STATION (END)	NORTHING (START)	EASTING (START)	NORTHING (END)	EASTING (END)
L12	1+548.960	1+620.002	5529790.332	635993.107	5529770.405	636061.297

**PRELIMINARY ONLY
NOT FOR CONSTRUCTION**

**ENGINEERS
GEOSCIENTISTS
MANITOBA**
Certificate of Authorization
Dillon Consulting Limited (MB)
No. 1789 Date: 2022/03/09

UNDERGROUND STRUCTURES SUPV. U/G STRUCTURES DATE	B.M. ELEV.	DESIGNED BY	TJH/MRD			THE CITY OF WINNIPEG PUBLIC WORKS DEPARTMENT	CITY DRAWING NUMBER P-3556-02
		DRAWN BY	TJH				
LOCATION OF UNDERGROUND STRUCTURES AS SHOWN ARE BASED ON THE BEST INFORMATION AVAILABLE, BUT NO GUARANTEE IS GIVEN THAT ALL EXISTING UTILITIES ARE SHOWN OR THAT THE GIVEN LOCATIONS ARE EXACT. CONFIRMATION OF EXISTENCE AND EXACT LOCATION OF ALL SERVICES MUST BE OBTAINED FROM THE INDIVIDUAL UTILITIES BEFORE PROCEEDING WITH CONSTRUCTION.	0 ISSUED FOR TENDER 22/03/09 TJP	CHECKED BY	TS	RELEASED FOR CONSTRUCTION	CONSULTANT PROJECT NUMBER 21-2462	NAIRN AVE - CONTROL LINE GEOMETRY AND JOINT LAYOUT (2 OF 2)	CONSULTANT DRAWING NUMBER
		APPROVED BY	TJP	HOR. SCALE 1:250 VERTICAL 1:50			
NO. REVISIONS		DATE	BY	DATE			

C:\pwworking\directory\projects\2021\401p\m57051\212462-CT-COON-GEOMETRY-JOINTS.dwg