

ADVANCED WARNING SIGN:  
DETOUR AHEAD - RIGHT TURNS AT NAIRN AVE  
NOT PERMITTED, USE EASTBOUND TALBOT AVE



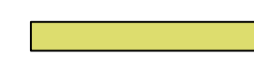

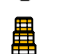

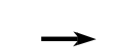

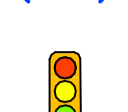
TALBOT AVE

WATT ST

NAIRN AVE

DESALABERRY AVE

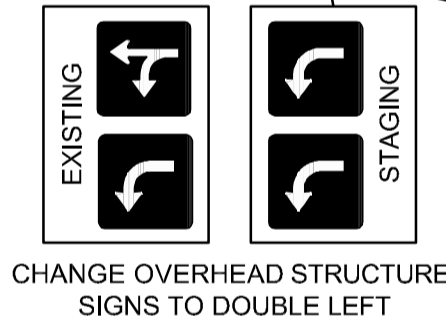
**LEGEND - CONSTRUCTION STAGING**

-  TEMPORARY ROADWAY CONSTRUCTION
-  PERMANENT ROADWAY CONSTRUCTION
-  PERMANENT SIDEWALK/MUP CONSTRUCTION
-  TALL CONE
-  CHANNELIZATION BARREL (TC-63)
-  REFLECTORIZED LIGHT BARRICADE (TC-64A)
-  VEHICULAR TRAFFIC
-  PEDESTRIAN/CYCLIST TRAFFIC
-  SIGNALIZED INTERSECTION

**STAGE 1 NOTES:**

- APPROXIMATE SCHEDULE:  
• MAY 2022 TO JULY 2022
- MAJOR CONSTRUCTION ACTIVITIES:  
• RECONSTRUCT EASTBOUND LANES  
• RECONSTRUCT SOUTH SIDEWALK (ADJACENT EASTBOUND LANES)
- TRAFFIC AND PEDESTRIAN CONTROL:  
• NAIRN AVE (FROM STADACONA TO WATT) TO BE A ONE-WAY EASTBOUND ROAD.  
• TRAFFIC TO BE PLACED ON THE EXISTING NORTHERN MOST PAVEMENT.  
• AT WATT, EASTBOUND TRAFFIC TO TRANSITION TO EXISTING EASTBOUND LANE (FOR SAFE MOVEMENTS THROUGH THE WATT ST INTERSECTION).  
• PREPARE DETOUR TO TALBOT AVE FOR WESTBOUND TRAFFIC.  
• DIRECT PEDESTRIANS TO THE NORTH SIDEWALK.



DESALABERRY ROAD AND SIDEWALK CONSTRUCTION SHALL BE COMPLETED IN TWO STAGES TO ENSURE VEHICLE AND PEDESTRIAN ACCESS THROUGHOUT THE PROJECT



**PRELIMINARY ONLY  
NOT FOR CONSTRUCTION**

**ENGINEERS  
GEOSCIENTISTS  
MANITOBA**

Certificate of Authorization  
**Dillon Consulting Limited (MB)**  
No. 1789 Date: 2022/03/09

UNDERGROUND STRUCTURES  SUPV. U/G STRUCTURES      DATE	B.M. ELEV.	DESIGNED BY	TJH/MRD			<b>THE CITY OF WINNIPEG</b> PUBLIC WORKS DEPARTMENT	2021 REGIONAL STREET PROGRAM NAIRN AVENUE RECONSTRUCTION AND WATERMAIN RENEWAL	CITY DRAWING NUMBER	P-3556-13											
		DRAWN BY	TJH					CHECKED BY	TS	APPROVED BY	TJP	HOR. SCALE	1:250	VERTICAL	1:50	RELEASED FOR CONSTRUCTION	DATE	CONSULTANT PROJECT NUMBER	21-2462	SHEET
LOCATION OF UNDERGROUND STRUCTURES AS SHOWN ARE BASED ON THE BEST INFORMATION AVAILABLE, BUT NO GUARANTEE IS GIVEN THAT ALL EXISTING UTILITIES ARE SHOWN OR THAT THE GIVEN LOCATIONS ARE EXACT. CONFIRMATION OF EXISTENCE AND EXACT LOCATION OF ALL SERVICES MUST BE OBTAINED FROM THE INDIVIDUAL UTILITIES BEFORE PROCEEDING WITH CONSTRUCTION.		0	ISSUED FOR TENDER	22/03/09	TJP															
		NO.	REVISIONS	DATE	BY	DATE														

C:\pwworking\directory\projects\2021\40jpa\mms57051\212462-CF-CON-STAGE-1.dwg