


NOTE: CHAINAGES SHOWN ARE ALONG S. R. OF NORTH DRIVE

CONSTRUCTION NOTES


1. BOREHOLES ANNULUS IN SENDING AND RECEIVING PIT CROSSING THE PRIMARY LINE OF DEFENSE (PLD) TO BE SEALED IN ACCORDANCE WITH E9.
2. BACKFILLING OF EXCAVATIONS TO BE IN ACCORDANCE WITH E9.
3. LIMITS OF PRIMARY LINE OF DEFENSE (PLD) AS SHOWN IN APPENDIX "A".

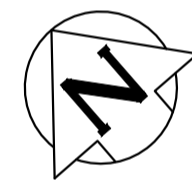

WATER SERVICE INFORMATION

WATER SERVICES TO ALL HOUSES ON WILDWOOD A, B, C, AND D SERVICED FROM WATER MAINS LOCATED ON THOSE PARTICULAR STREETS.

NORTH DRIVE

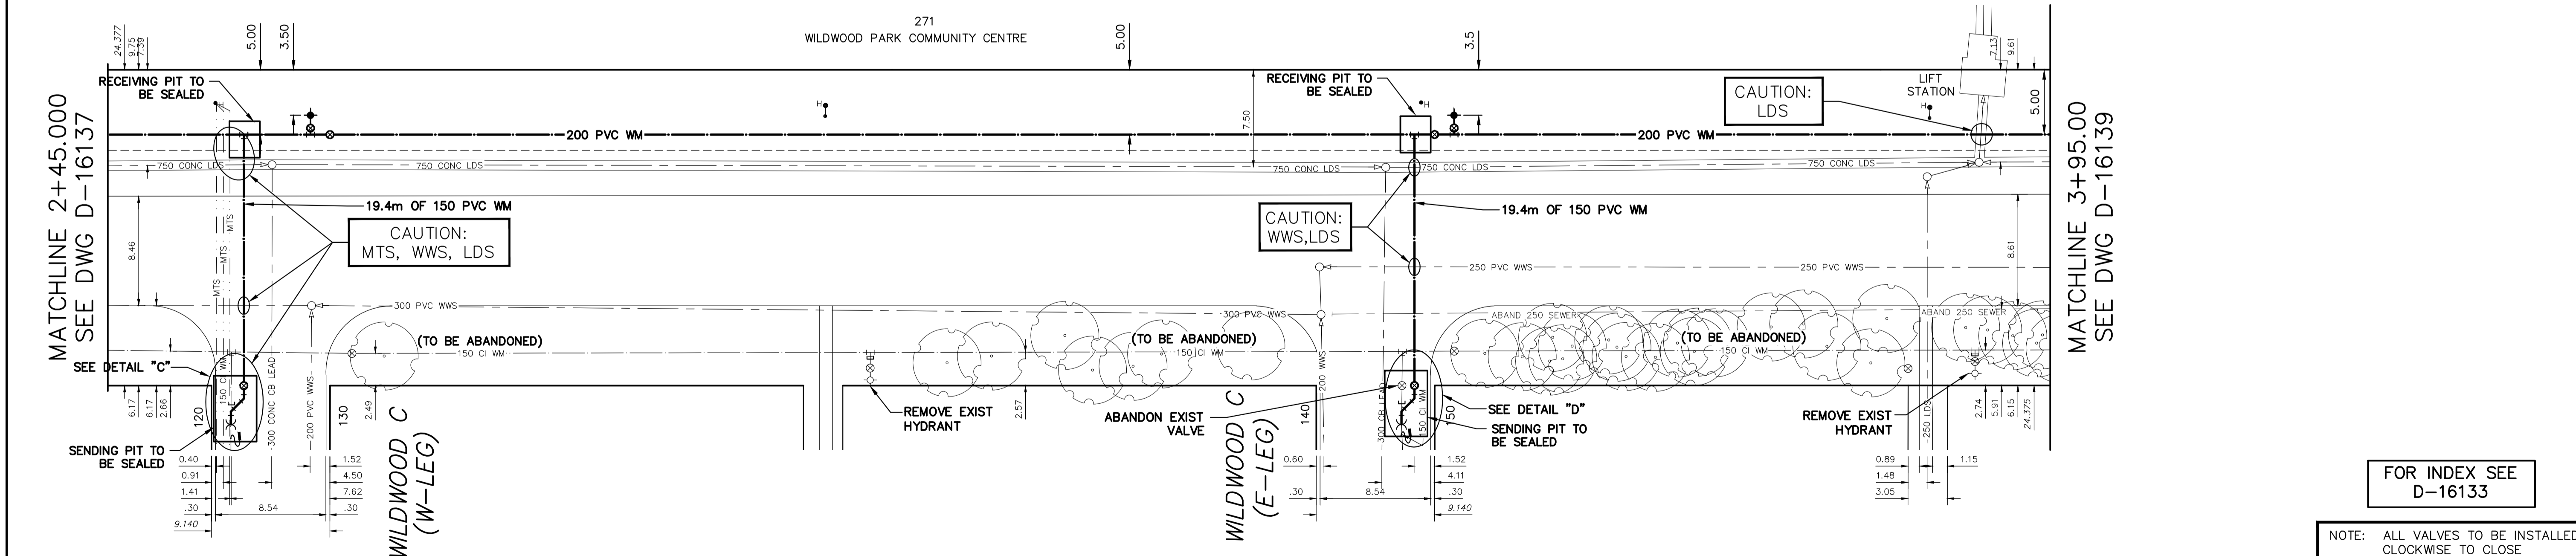


MATCHLINE 2+45.000
SEE DWG D-16137

MATCHLINE 3+95.00
SEE DWG D-16139

FOR INDEX SEE D-16133

NOTE: ALL VALVES TO BE INSTALLED CLOCKWISE TO CLOSE

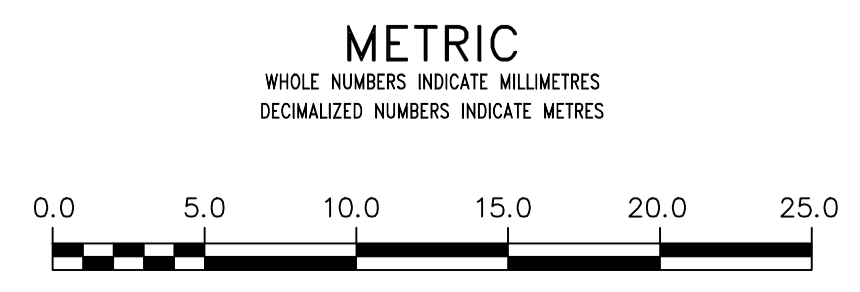

<p>WARNING</p> <p>IF POWER EQUIPMENT OR EXPLOSIVES ARE TO BE USED FOR EXCAVATION ON THIS PROJECT THE CONTRACTOR MUST:</p> <ol style="list-style-type: none"> 1) NOTIFY THE GAS COMPANY OF THE PROPOSED LOCATION OF EXCAVATION. 2) TAKE PRECAUTION TO AVOID DAMAGE TO GAS COMPANY INSTALLATIONS. <p>SEE PROVINCIAL REGULATION 210/72 FOR DETAILS</p>	<p>LOCATION APPROVED UNDERGROUND STRUCTURES</p> <p>SUPV. U/G STRUCTURES COMMITTEE DATE</p> <p>NOTE:</p> <p>LOCATION OF UNDERGROUND STRUCTURES AS SHOWN ARE BASED ON THE BEST INFORMATION AVAILABLE BUT NO GUARANTEE IS GIVEN THAT ALL EXISTING UTILITIES ARE SHOWN OR THAT THE GIVEN LOCATIONS ARE EXACT. CONFIRMATION OF EXISTENCE AND EXACT LOCATION OF ALL SERVICES MUST BE OBTAINED FROM THE INDIVIDUAL UTILITIES BEFORE PROCEEDING WITH CONSTRUCTION.</p>	<p>VERTICAL DATUM: CGVD28 (HT2.0 Geoid)</p> <p>HORIZONTAL DATUM: NAD83 (June 1990), Zone 14</p>		<p>ENGINEER'S SEAL</p>		<p>THE CITY OF WINNIPEG WATER AND WASTE DEPARTMENT ENGINEERING DIVISION</p> <p>2022 WATER MAIN RENEWALS CONTRACT 12 NORTH DRIVE 145 S OF OAKENWALD AVENUE TO 47.5 S OF WILDWOOD C (E-LEG)</p>	<p>SHEET 9 OF 14 CITY DRAWING NUMBER D-16137</p>
		<p>DESIGNED BY: RG</p> <p>CHECKED BY: SC</p> <p>DRAWN BY: AJ/AOM</p> <p>APPROVED BY: KZ</p> <p>SCALE: HORIZONTAL 1:250, VERTICAL 1:50</p> <p>RELEASED FOR CONSTRUCTION</p> <p>CONSULTANT DRAWING NUMBER</p>	<p>DATE: 2022 07 14</p> <p>DATE:</p>	<p>2022 WATER MAIN RENEWALS CONTRACT 12 -882-2021\Construction.dwg</p>			